




LEGEND

	Existing structures
	New structures


This drawing is protected under Copyright and at no time should any portion of this drawing be reproduced or copied without the permission of the Architect. (Design Copyright Act 1968)

This drawing must not be used for purposes other than that for which it is provided. It is supplied without liability for any errors or omissions.

Drawings only to be scaled for planning application purposes, all dimensions to be checked on site. All drawings subject to Statutory Authority Approval.

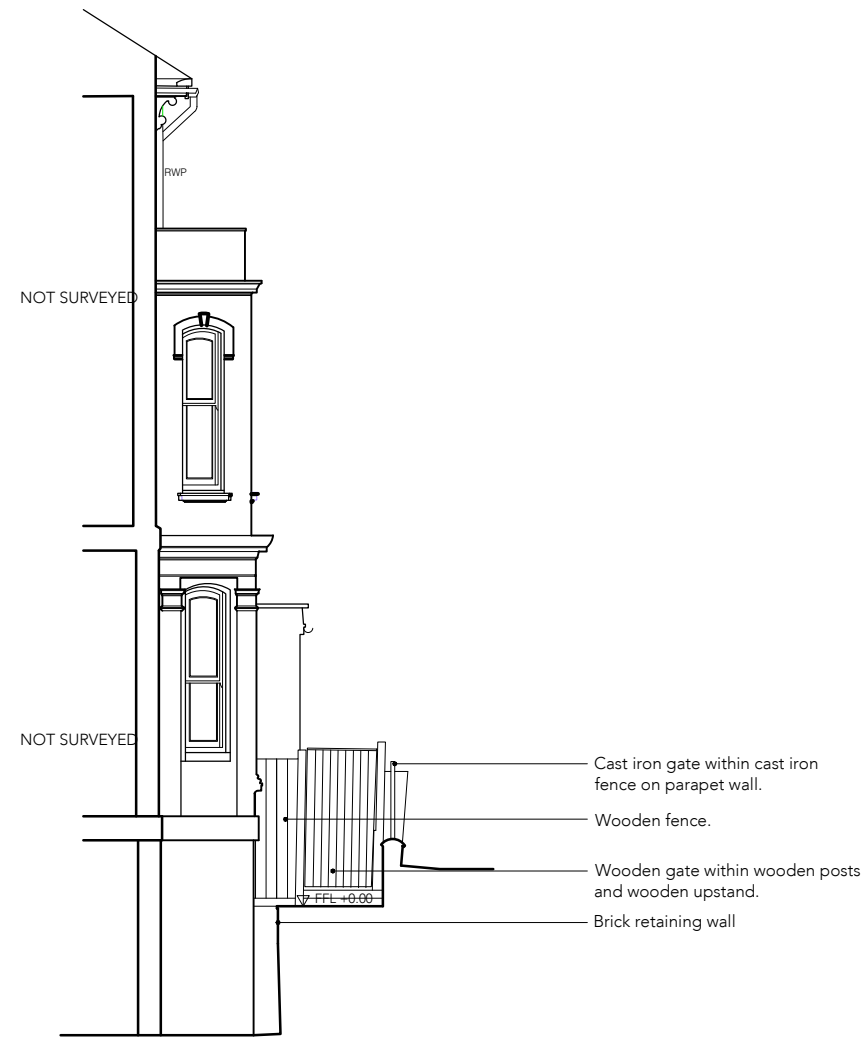

1 EXISTING SECTION AA
scale 1:100

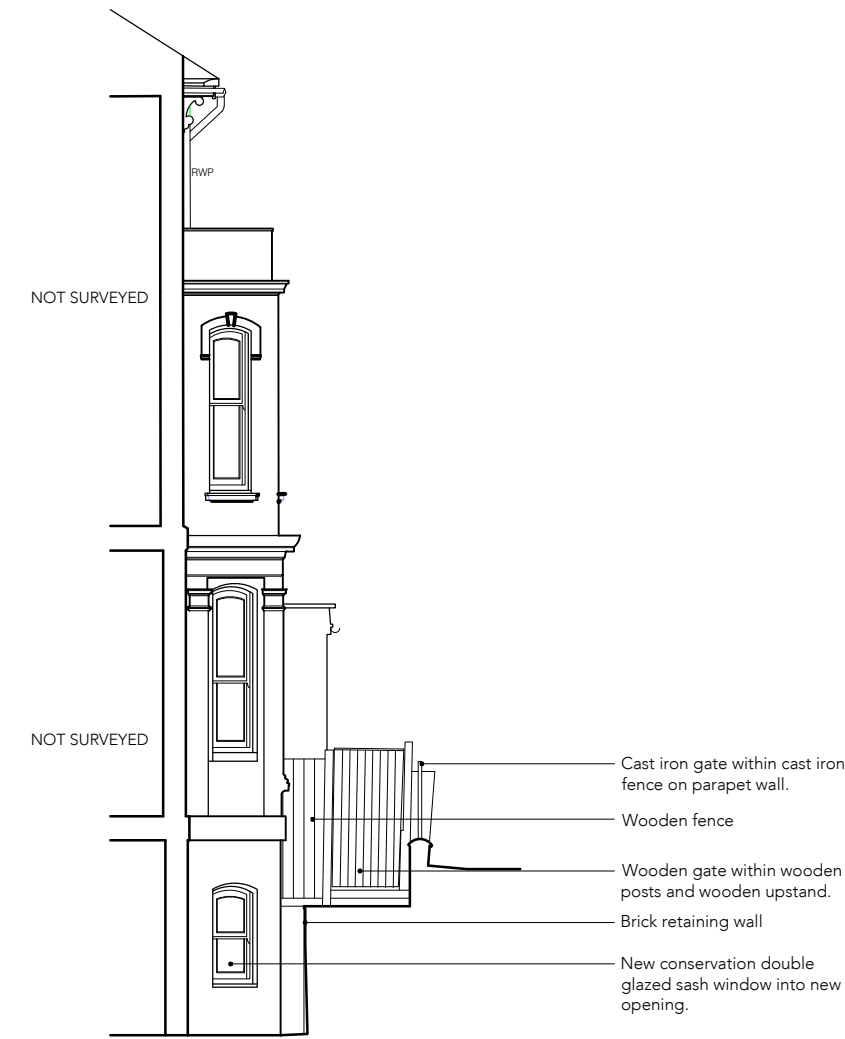

2 PROPOSED SECTION AA
scale 1:100



Notes	
A	GRDN LEVEL AMENDED 24.03.23
-	PLANNING 28.02.23
No. Rev	Date

Status **PLANNING**



ARCHITECTS + INTERIOR DESIGNERS

91A - 91B HEATH STREET
LONDON NW3 6SS
Tel 020 7 636 3838

INFO WWW.TG-STUDIO.CO.UK

Project 29 THURLOW ROAD
NW3 5PH

Date 24.02.23
Scale @ A3 1:100

Drawing EXISTING & PROPOSED SECTION B-B

Drawn by LG Checked by LG

Job No. 259 Dwg No. P-221 Rev. A