


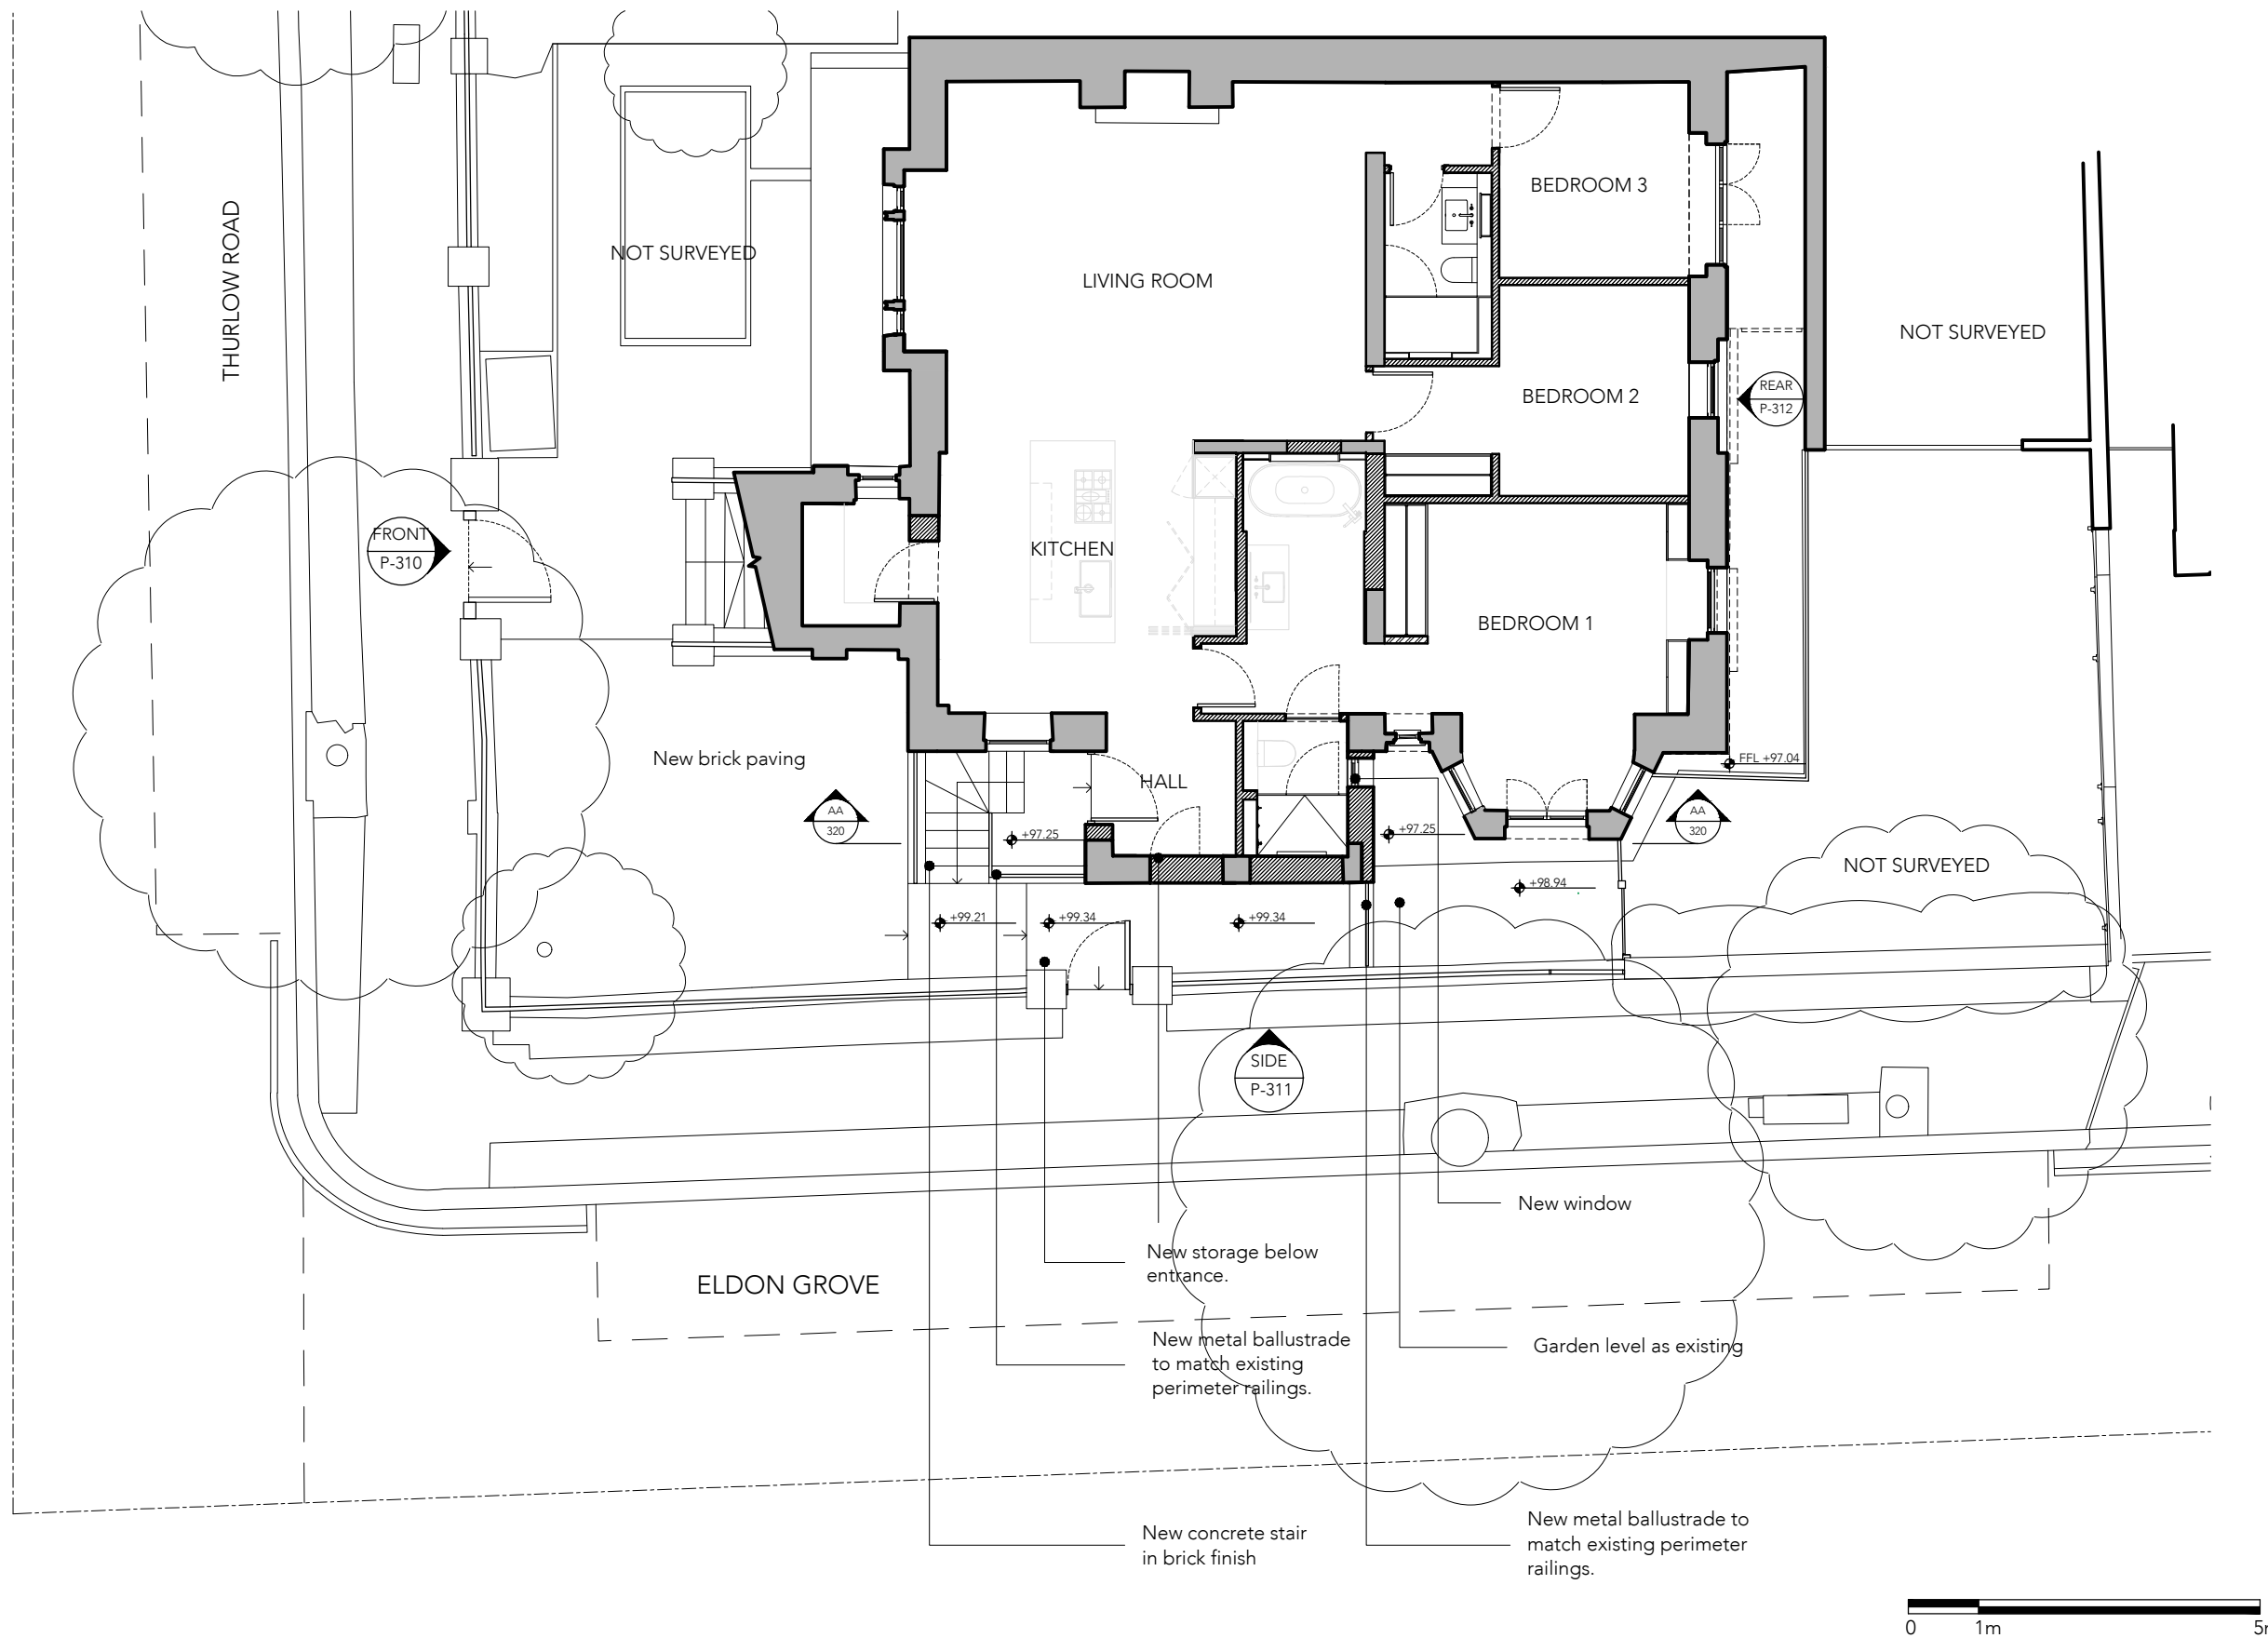

LEGEND

	Existing structures
	New structures



This drawing is protected under Copyright and at no time should any portion of this drawing be reproduced or copied without the permission of the Architect. (Design Copyright Act 1968)

This drawing must not be used for purposes other than that for which it is provided. It is supplied without liability for any errors or omissions.

Drawings only to be scaled for planning application purposes, all dimensions to be checked on site. All drawings subject to Statutory Authority Approval.

No	Rev	Date
A		24.03.23
-		13.09.22

Status **PLANNING**



ARCHITECTS + INTERIOR DESIGNERS

91A - 91B HEATH STREET  
LONDON NW3 6SS  
Tel 020 7636 3838

INFO WWW.TG-STUDIO.CO.UK

Project 29 THURLOW ROAD  
NW3 5PH

Date 13.09.22 Scale @ A3 1:100

Drawing PROPOSED  
LOWER GROUND FLOOR

Drawn by JGM Checked by LG

Job No. 259 Dwg No. P-300 Rev A