


## LGF FRONT LIGHTWELL SPRING SASH WINDOW

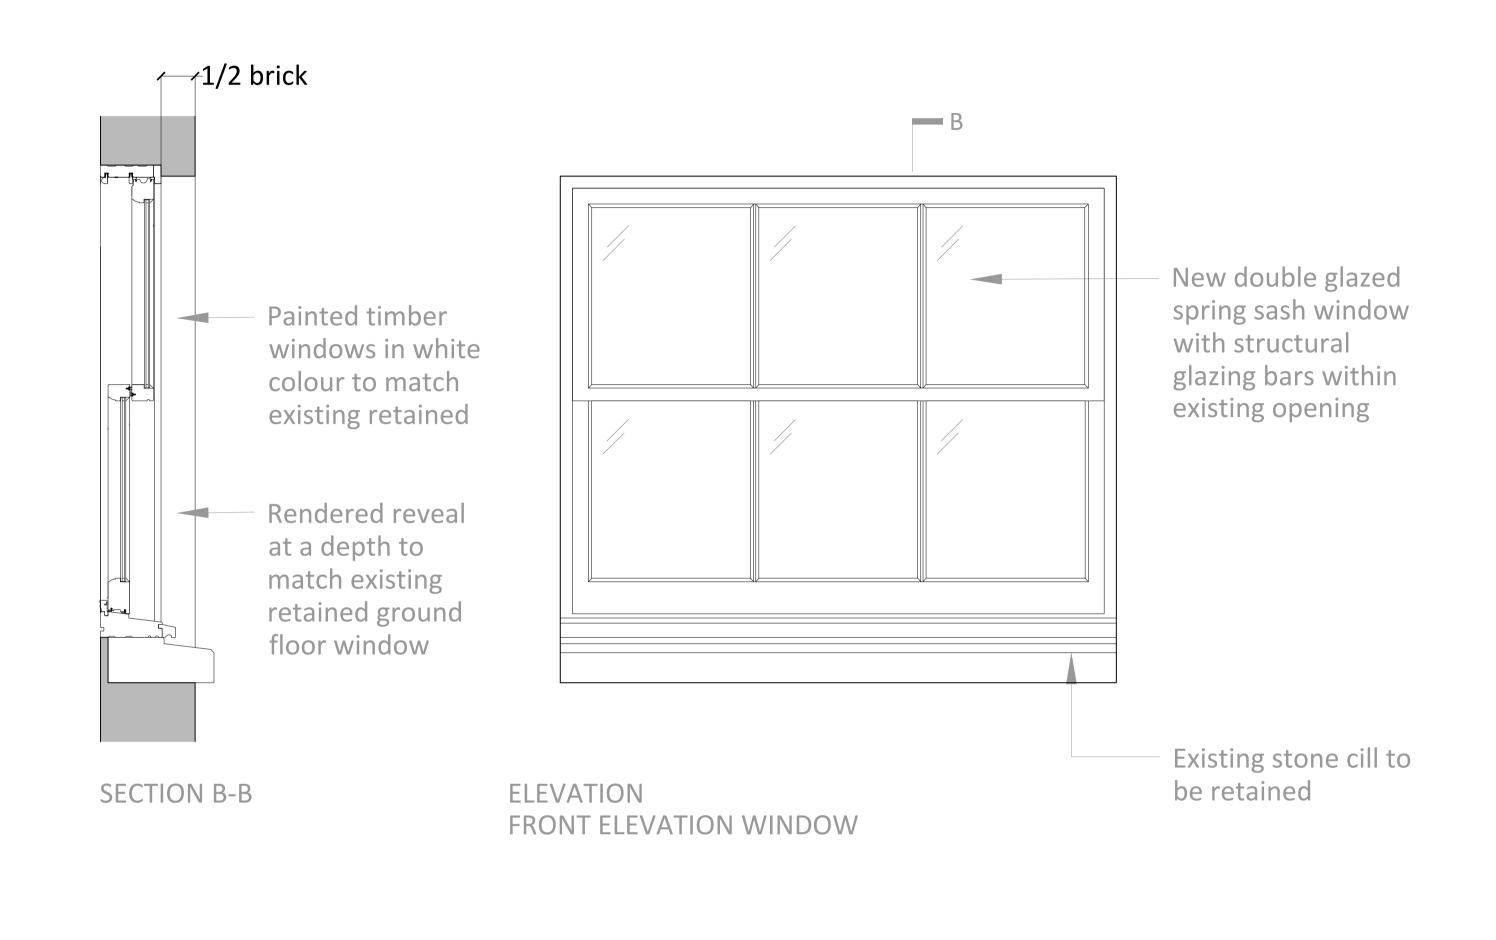

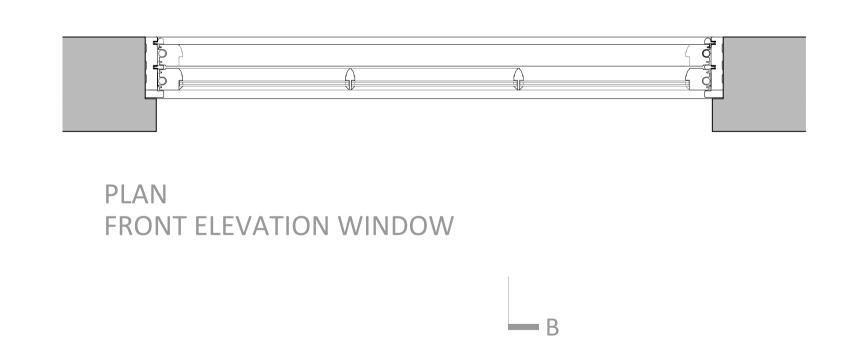

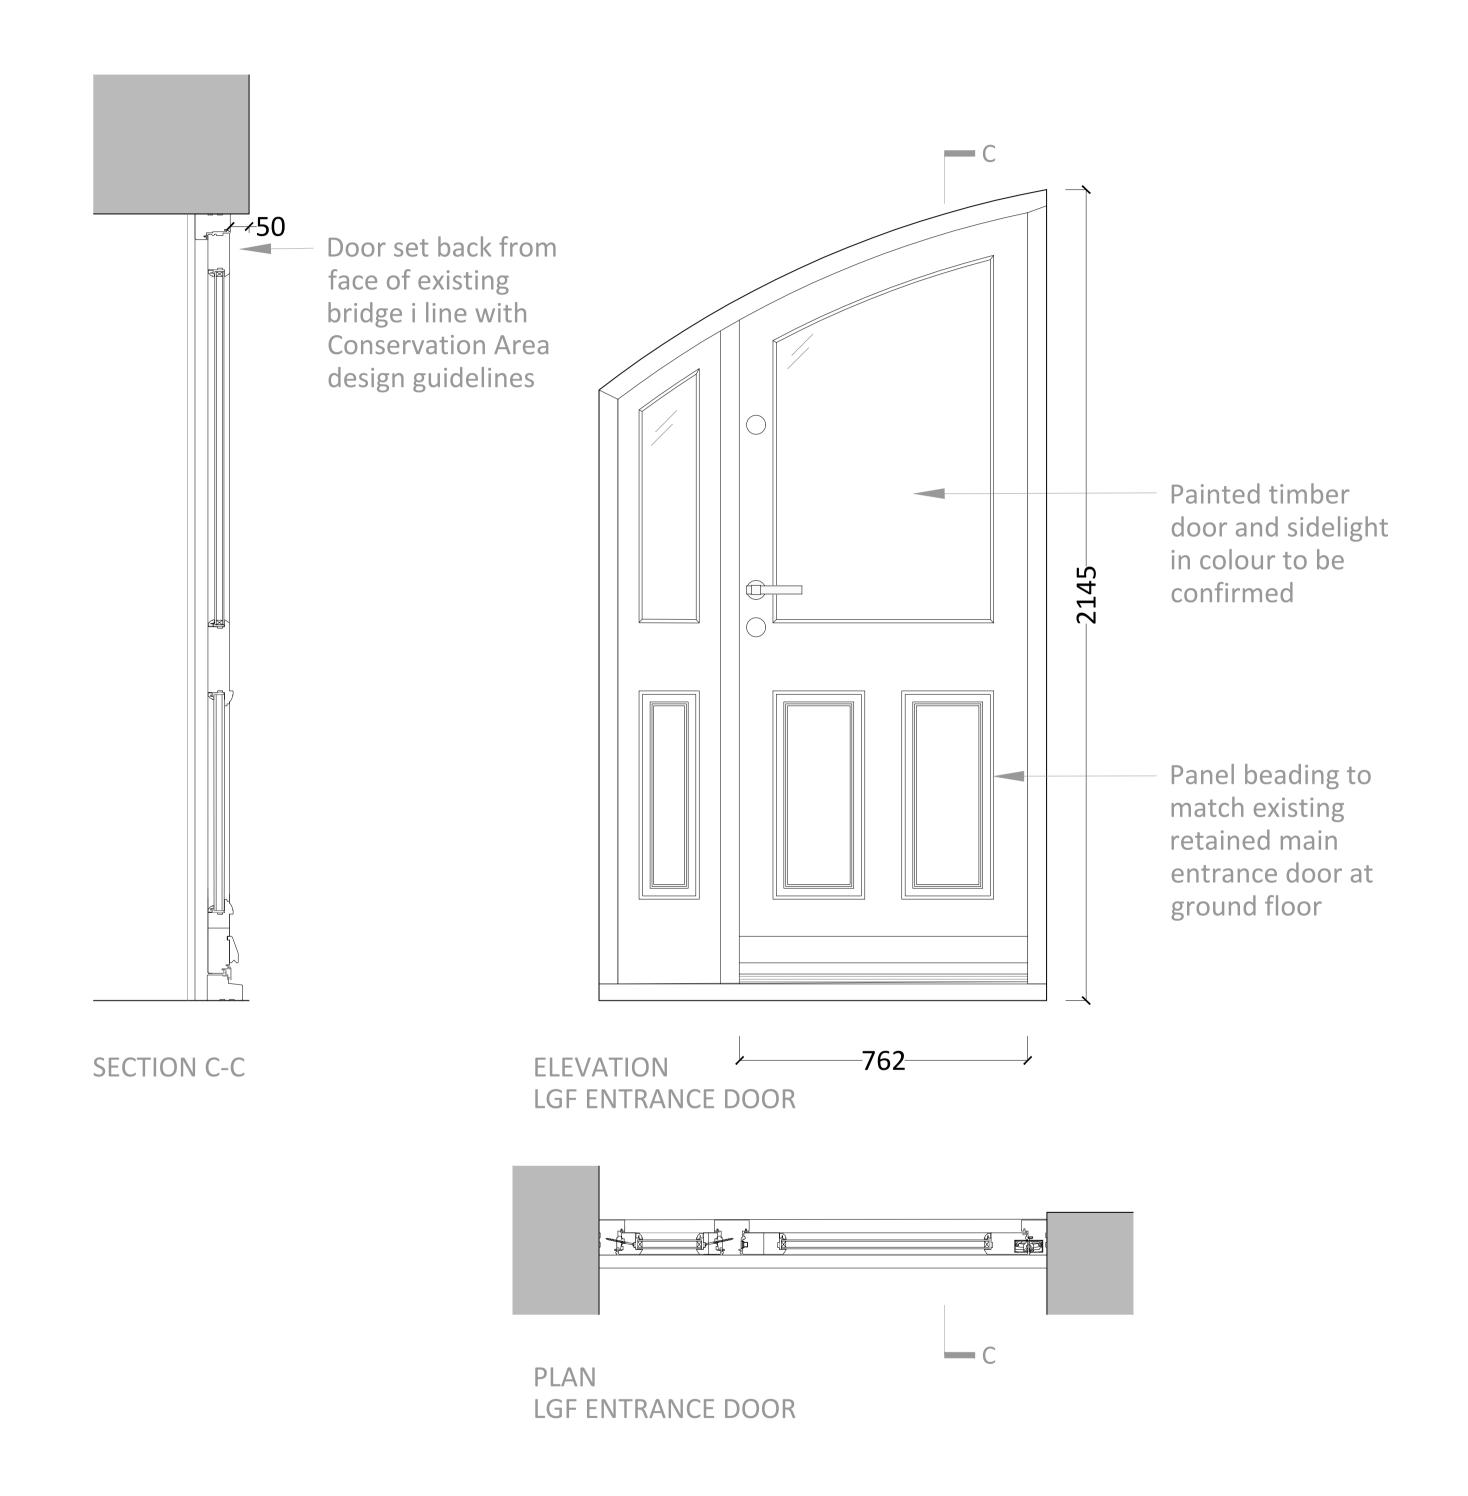

REV. NO.	DESCRIPTION TO REVISION	REV. BY	DATE	NOTES	PROJECT ADDRESS	DRAWING TITLE	SCALE 1:1	O PAPE	R A1	PROJECT STAGE		
А	LGF details altered	ED	20.02.23							Planning		
В	Details adjusted	ED	28.03.23		1 Egbert Street	Proposed				i idililiig		
C					I Eguert Street	Proposed						
D					London	External window & door				DRAWN BY FD		
Е						External willdow & door	0		1m			
F					NW1 8LJ	Details				DATE 28.03.2023		
G										20.03.2023		
Н						Lower Ground Floor				DRG No. REV.		
J										0036.09 B	concept	
K										0030.09 B	осоор.	