
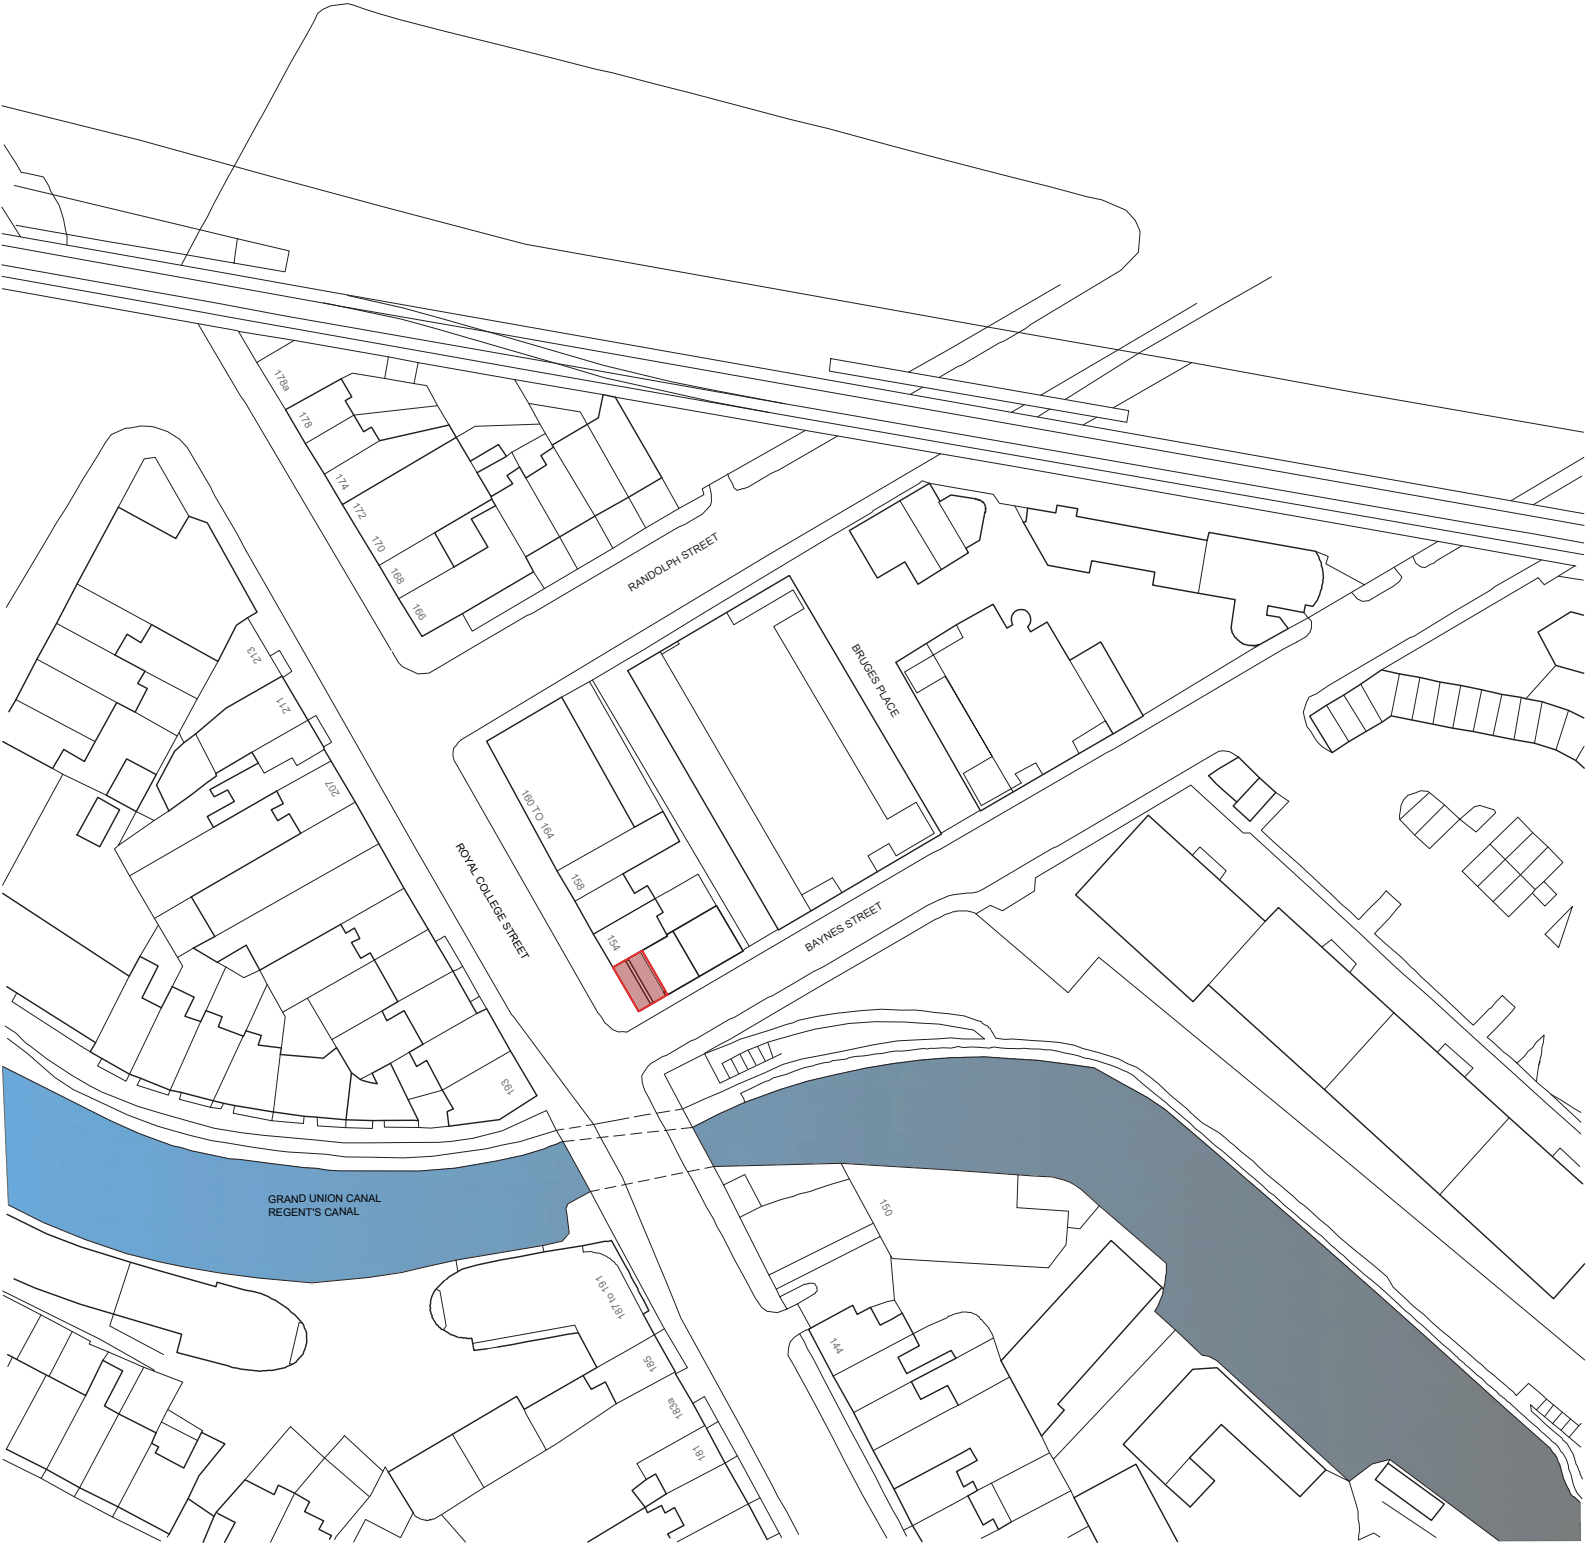
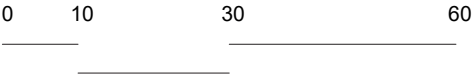


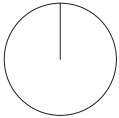

Project No.	101d - Royal College Street	Date	18/07/22	Rev.	A	Drawn	M.B	Description	Planning Application
Drawing Title	Location Plan	Date	July 2022	Scale	1 : 1000				
Drawing No.	101d_010	Rev.	A						