


Section AA



HENNING
STUMMEL
ARCHITECTS LTD


Gate House, 1 Smugglers Yard
London W12 8HU, United Kingdom
+44 (0) 797 313 1882
+44 (0) 208 749 0794
mail@henningstummelarchitects.co.uk
www.henningstummelarchitects.co.uk

Copyright Henning Stummel Architects Ltd
Do not scale drawing.
Drawing to be read in conjunction with relevant specialist drawings and specifications.
All dimensions are for guidance only.
Dimensions are not to be used for construction and have to be confirmed on site.

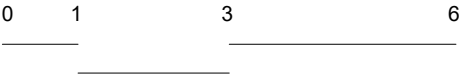

Project No.	101c - Royal College Street	Date	25/05/22	Rev.	A	Drawn	M.B	Description	Planning Application
Drawing Title	Section AA	Date	February 2023	Scale	1 : 100	20/02/23	B	M.B	Planning Application
Drawing No.	101d_200	Rev.	B						



Section BB

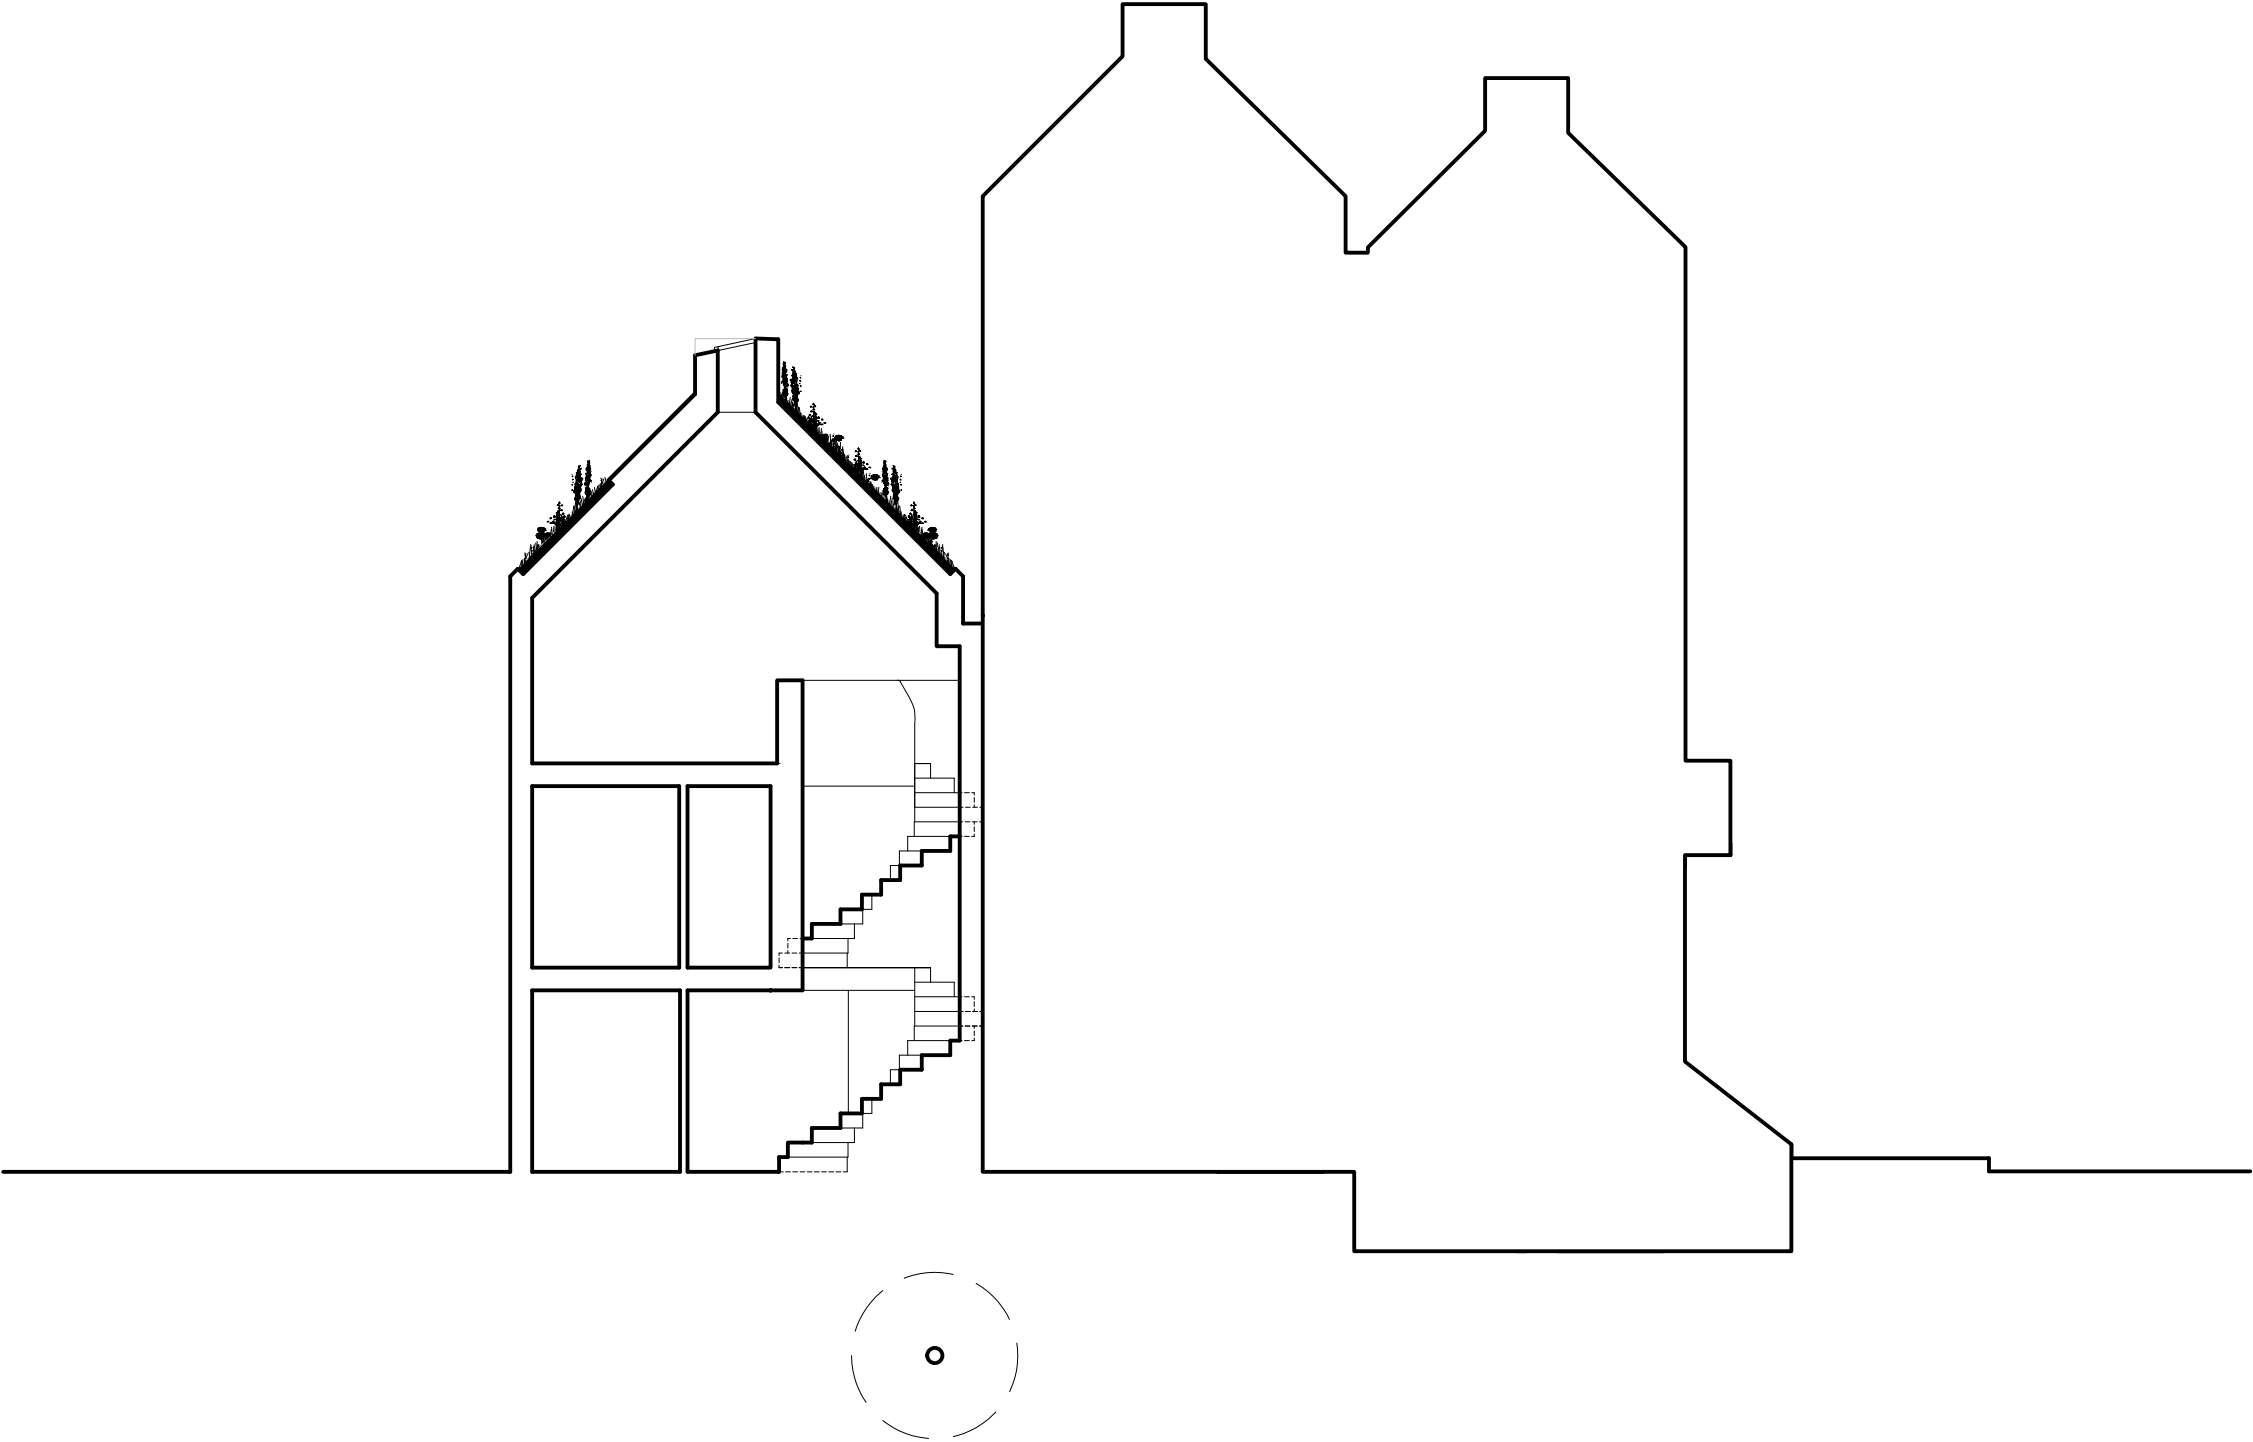

HENNING
STUMMEL
ARCHITECTS LTD

Gate House, 1 Smugglers Yard
London W12 8HU, United Kingdom
+44 (0) 797 313 1882
+44 (0) 208 749 0794
mail@henningstummelarchitects.co.uk
www.henningstummelarchitects.co.uk

Copyright Henning Stummel Architects Ltd
Do not scale drawing.
Drawing to be read in conjunction with relevant specialist drawings and specifications.
All dimensions are for guidance only.
Dimensions are not to be used for construction and have to be confirmed on site.

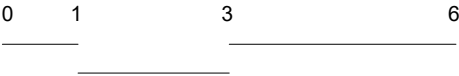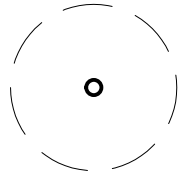

Project No.	101c - Royal College Street	Date	25/05/22	Rev.	A	Drawn	M.B	Description	Planning Application
Drawing Title	Section BB	Date	February 2023	Scale	1 : 100	20/02/23	B	M.B	Planning Application
Drawing No.	101d_210	Rev.	B						