
EXISTING 1:100


Copyright © Studio 136 Architects Ltd
This drawing which is the property of Studio 136 Architects Ltd
is the subject of Intellectual Property Rights including
copyright and design right and shall not be reproduced,
copied, loaned or submitted to any other party without the
written consent of Studio 136 Architects Ltd.


This drawing is not to be scaled. Only figured dimensions to be taken. Any discrepencies to be reported to the Studio 136 Architects prior to setting out or ordering of any materials

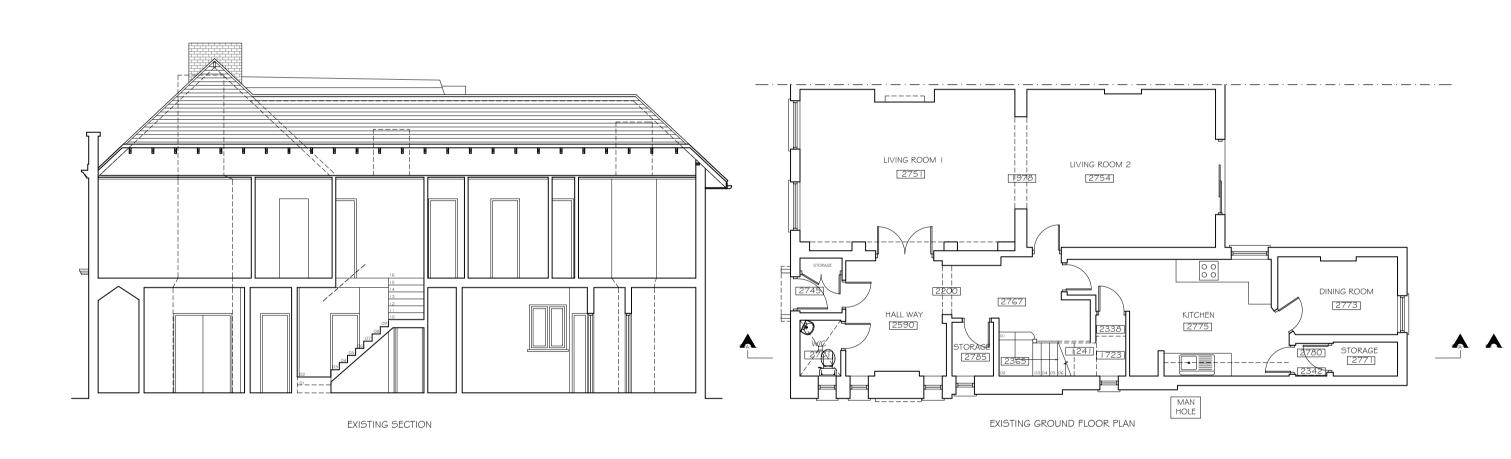





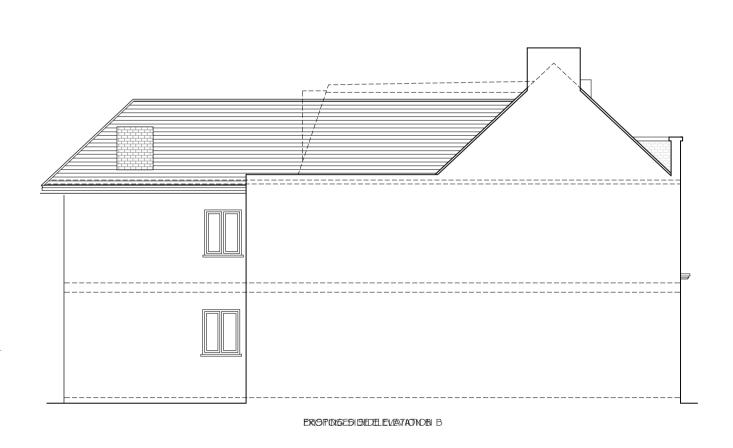

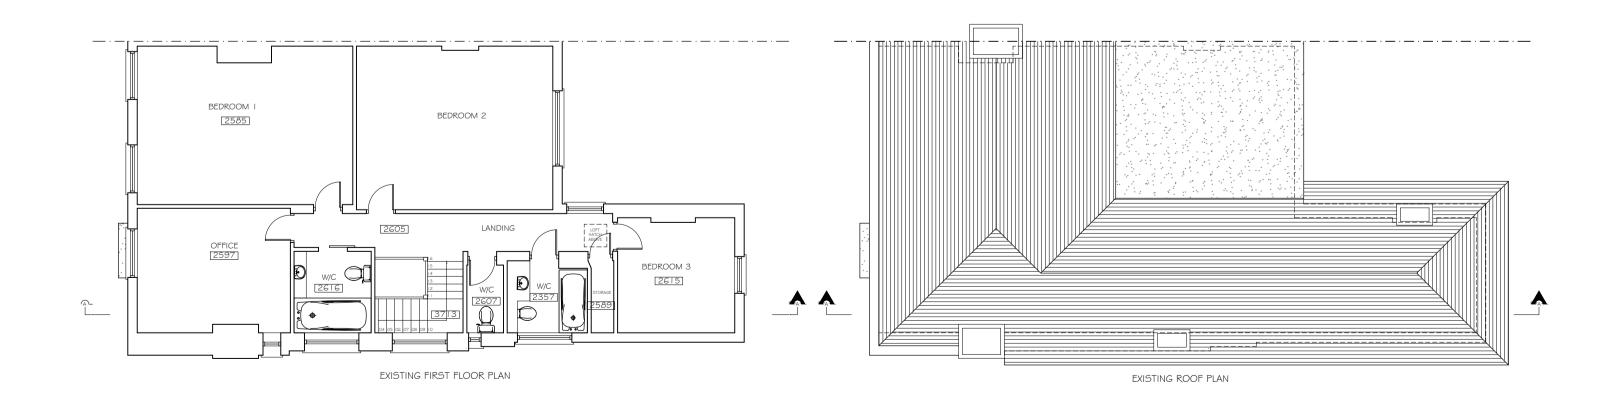



Projec

LOFT CONVERSION AT 607 FINCHLEY ROAD LONDON NW3 7BS


MR. LEVIN 607 FINCHLEY ROAD LONDON NW3 7BS

Drawing Title

EXISTING PLANS
& ELEVATIONS

Scale	Drawn	Checked	Authorised
1:100 @ A1	-		
	MARCH 2018		

ST_M18_607FIN_001

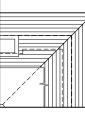

. — . — . — . — . — .