
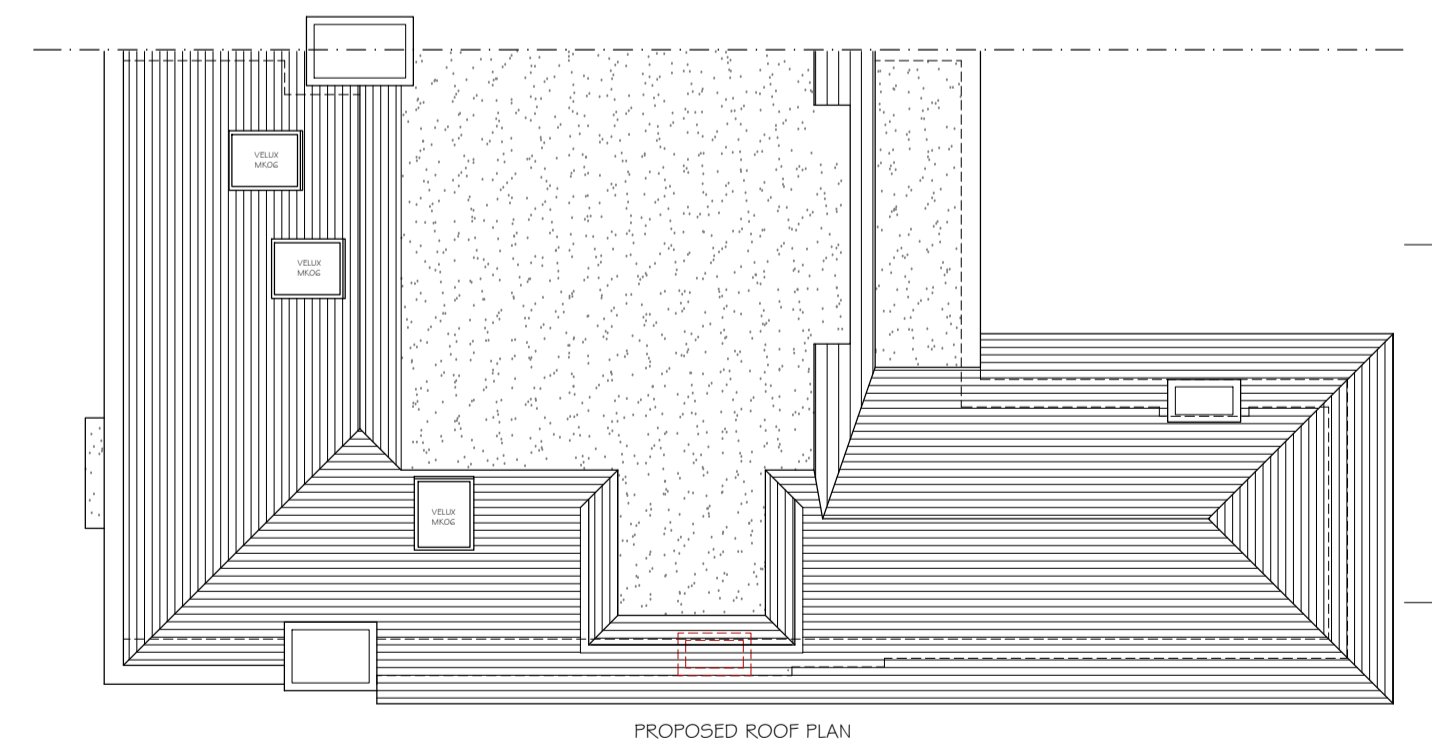
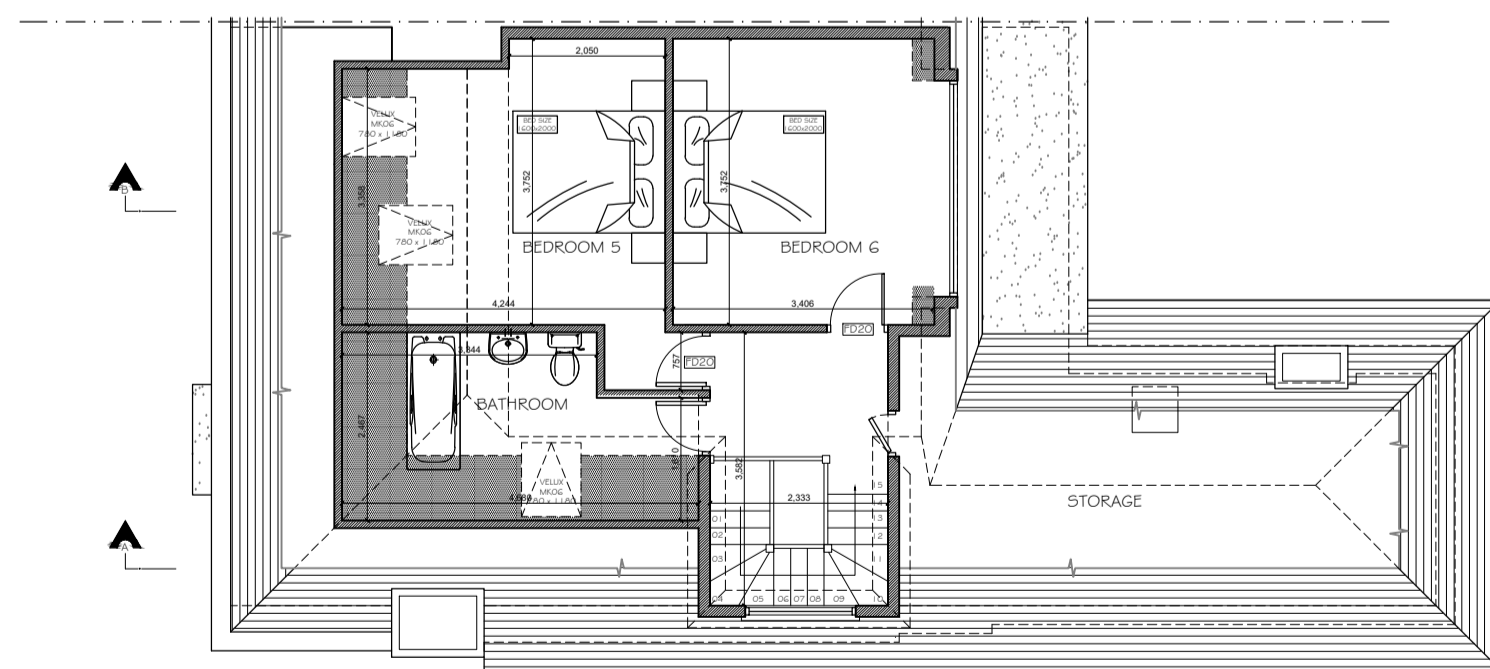
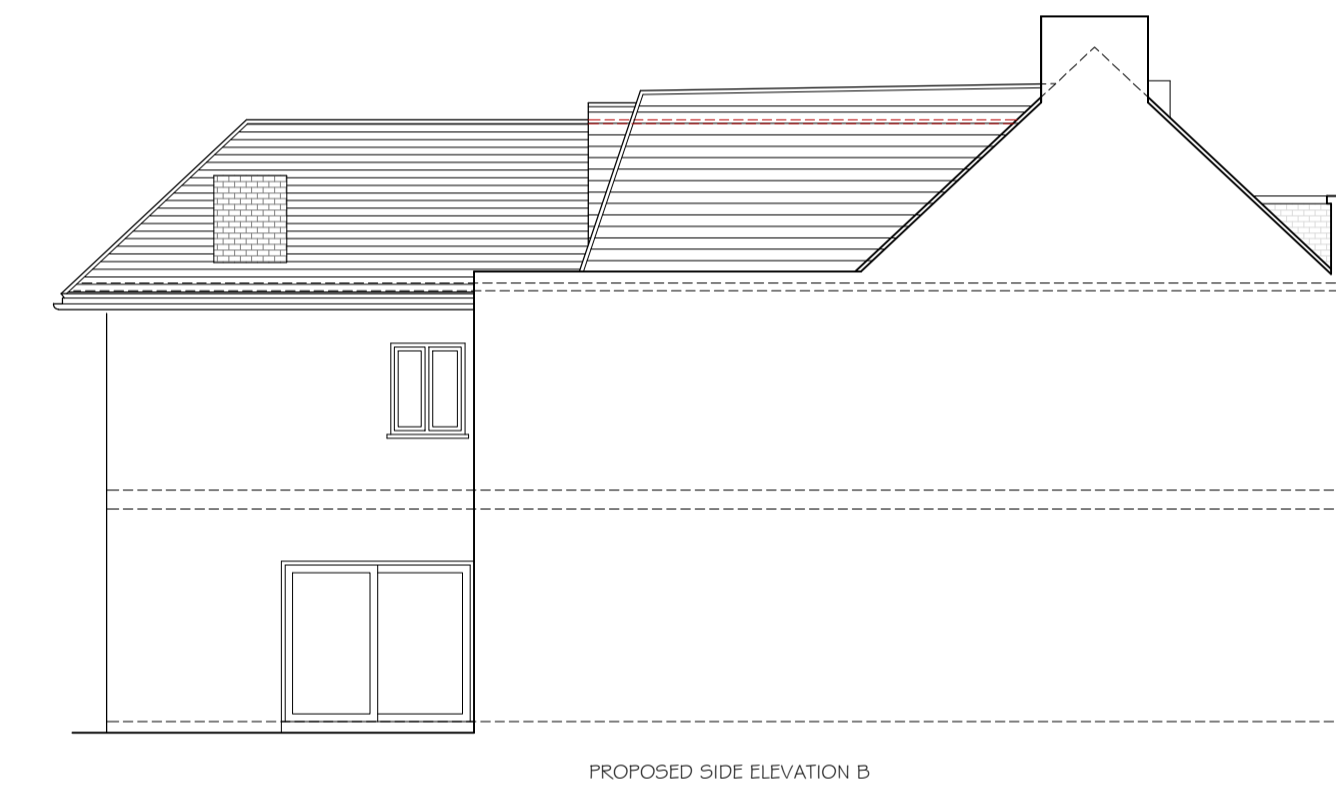


PROPOSED 1:50

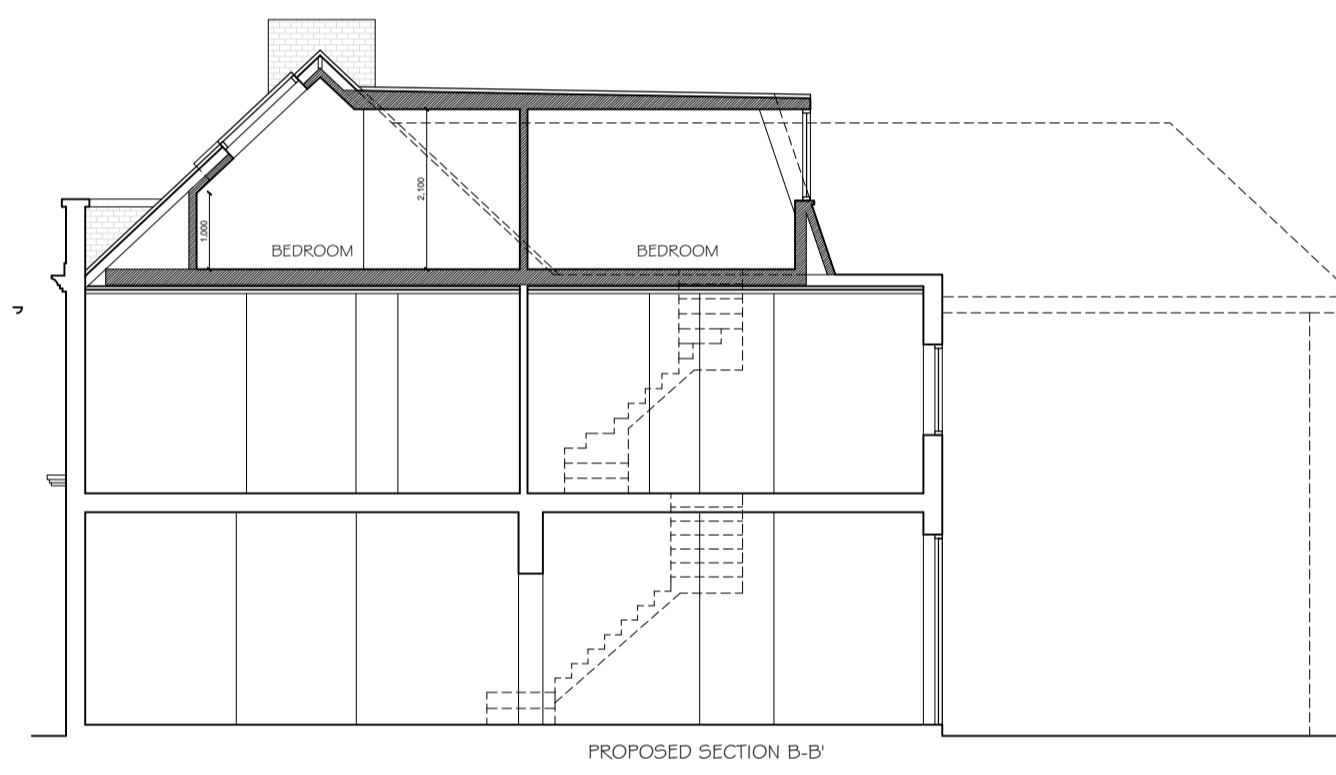

studio  
**136** architects  
6 The Broadway, Wembley, Middlesex, HA9 8JT  
Tel/Fax: 020 8907 7131 e-mail: info@studio136.co.uk

Project  
LOFT CONVERSION AT  
607 FINCHLEY ROAD  
LONDON  
NW3 7BS

Client  
MR. LEVIN  
607 FINCHLEY ROAD  
LONDON  
NW3 7BS

Drawing Title  
PROPOSED PLANS  
& SECTION

Scale	Drawn	Checked	Authorised
1:50 @ A1	-	-	-
	MARCH 2018	-	-

Drawing Number	Rev
ST_M18_607FIN_002	C