


NOTE: Drawing amended following comments received from Cameron Banks-Murray, Planning Case Officer

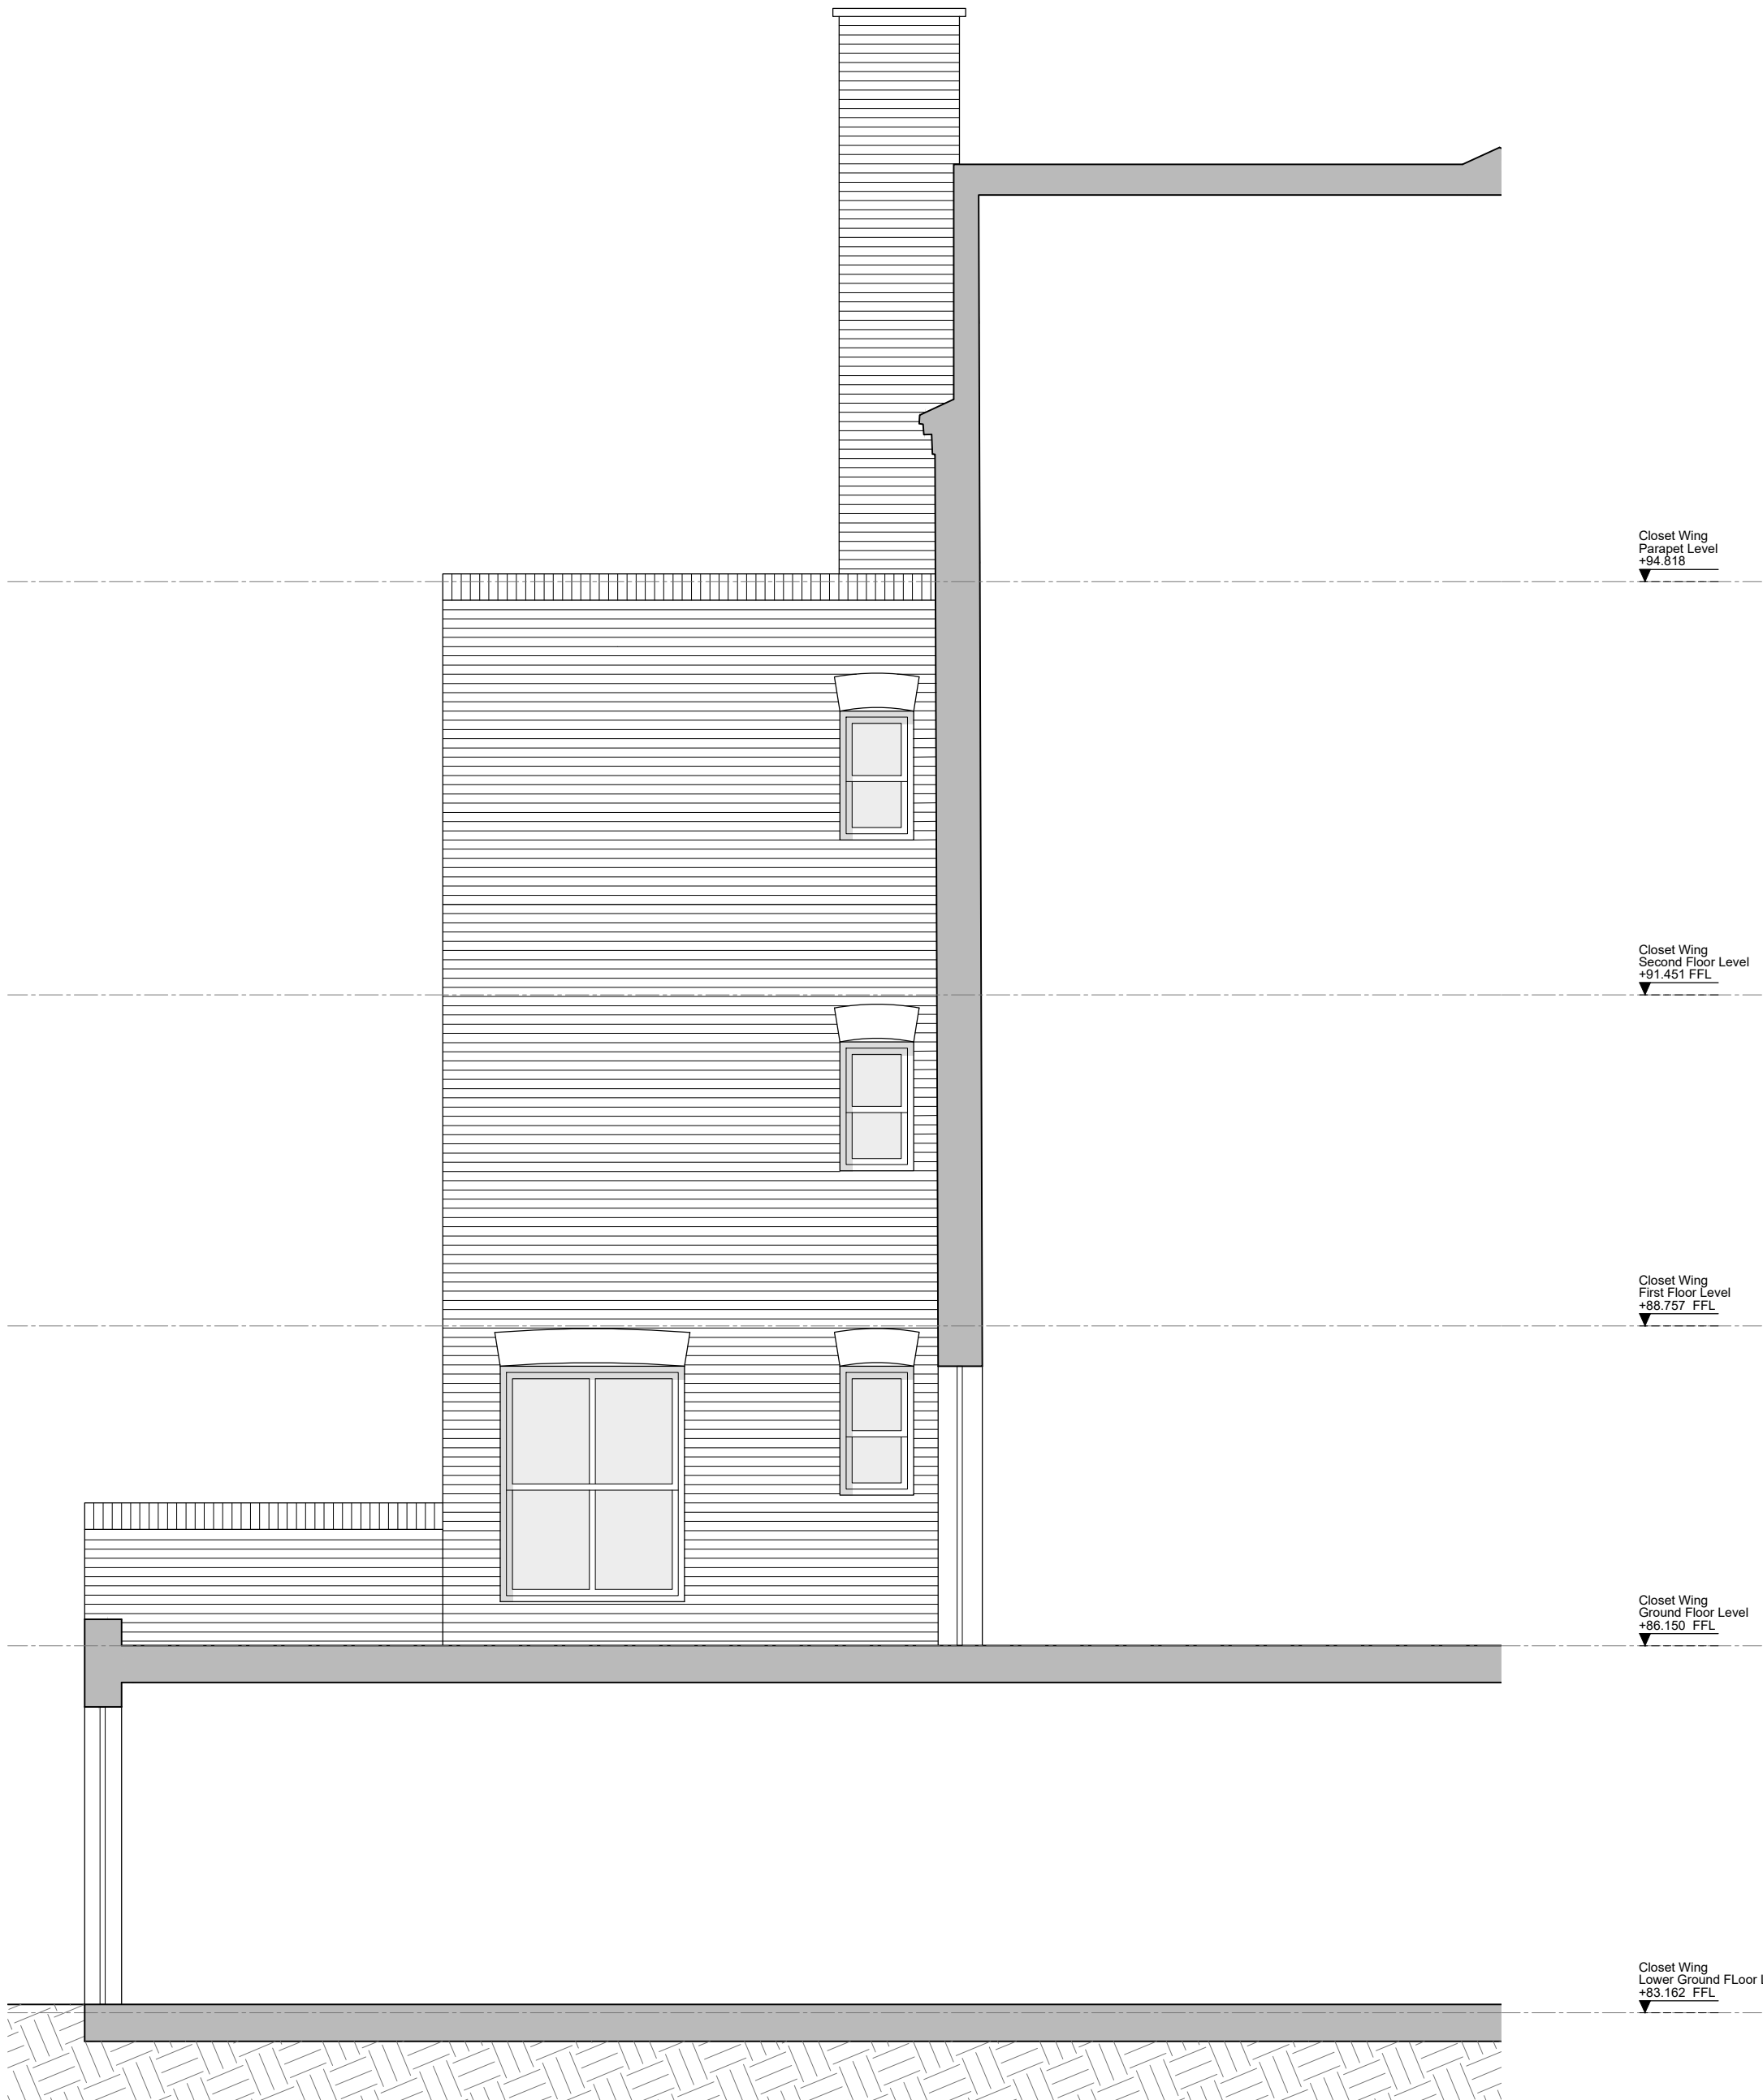

01 Proposed Elevation - BB
D3702 SCALE: 1:50


Do not scale this drawing. Contractor to confirm all dimensions on site. Notify architect immediately of any discrepancies.

Revisions:
00 CH 26.05.22 Issued for Planning
01 DH ##.10.22 Issued for Planning

KEY:

- Existing building fabric
- Proposed building fabric
- Boundary line

Key Plan

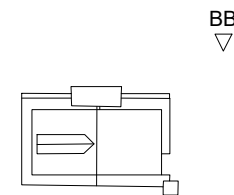

FORMATION
ARCHITECTS

Winchester House 1-3 Brixton Road London SW9 6DE
T 020 7251 0781 W formationarchitects.co.uk

Project

11 Denning Road
Hampstead
Camden Town, London
NW3 1ST

Client

Maja

Drawing Title

Proposed Elevation
BB

0 0.5 1 1.5
m

Drawn by SK Checked by CH Scale 1:50@A2

Status

For Planning

Job number 6922 Drawing number D3702 Revision 01