


2 **Site Location**
Scale: 1:1250



1 **BBlock Plan**
Scale: 1:500

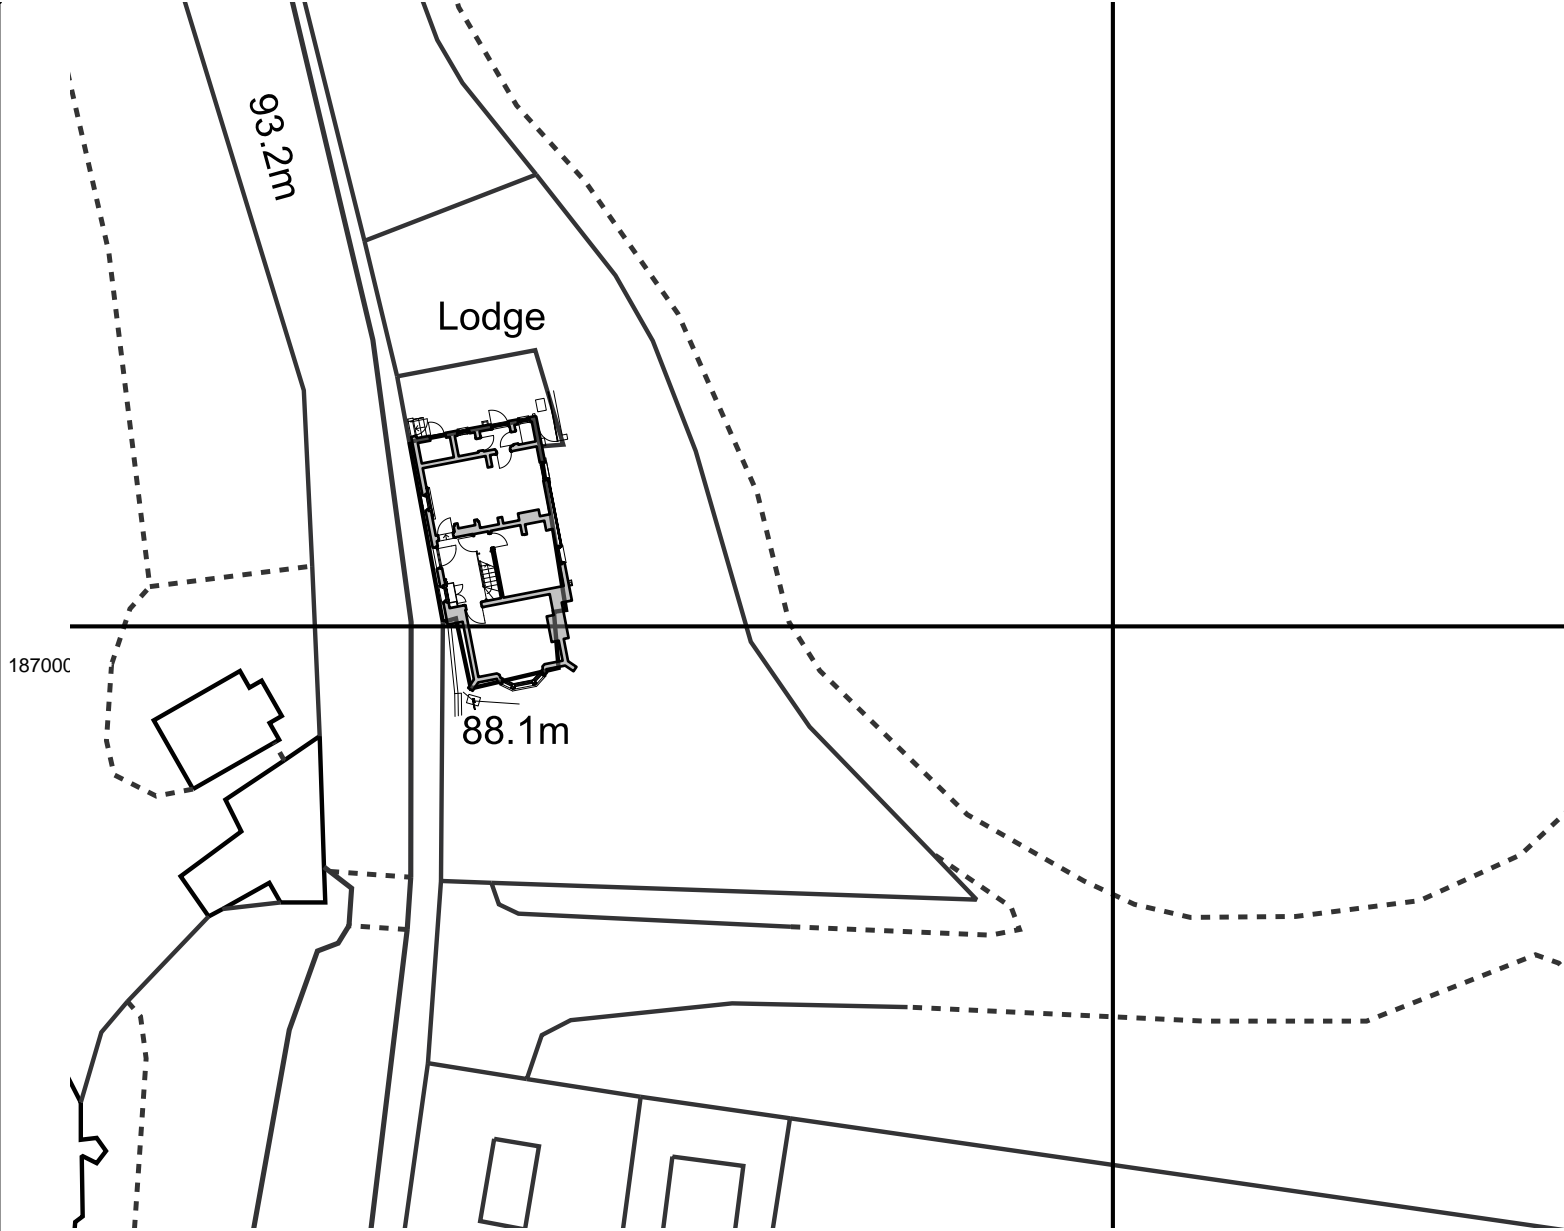

Harding Bond
Property Consultants
7 Cambridge Road
Hastings
TN34 1DJ
office@hardingbond.co.uk
www.hardingbond.co.uk

London Borough
of Camden
Swains Lane Lodge

Site Location &
BBlock Plan

Date 22.11.2022 Scale As Shown @ A3

Project	Origin	Type	Number	Revision
1590	A	GA	005	-
Status	Drawn	Checked		
Listed Building App	RB	-		