


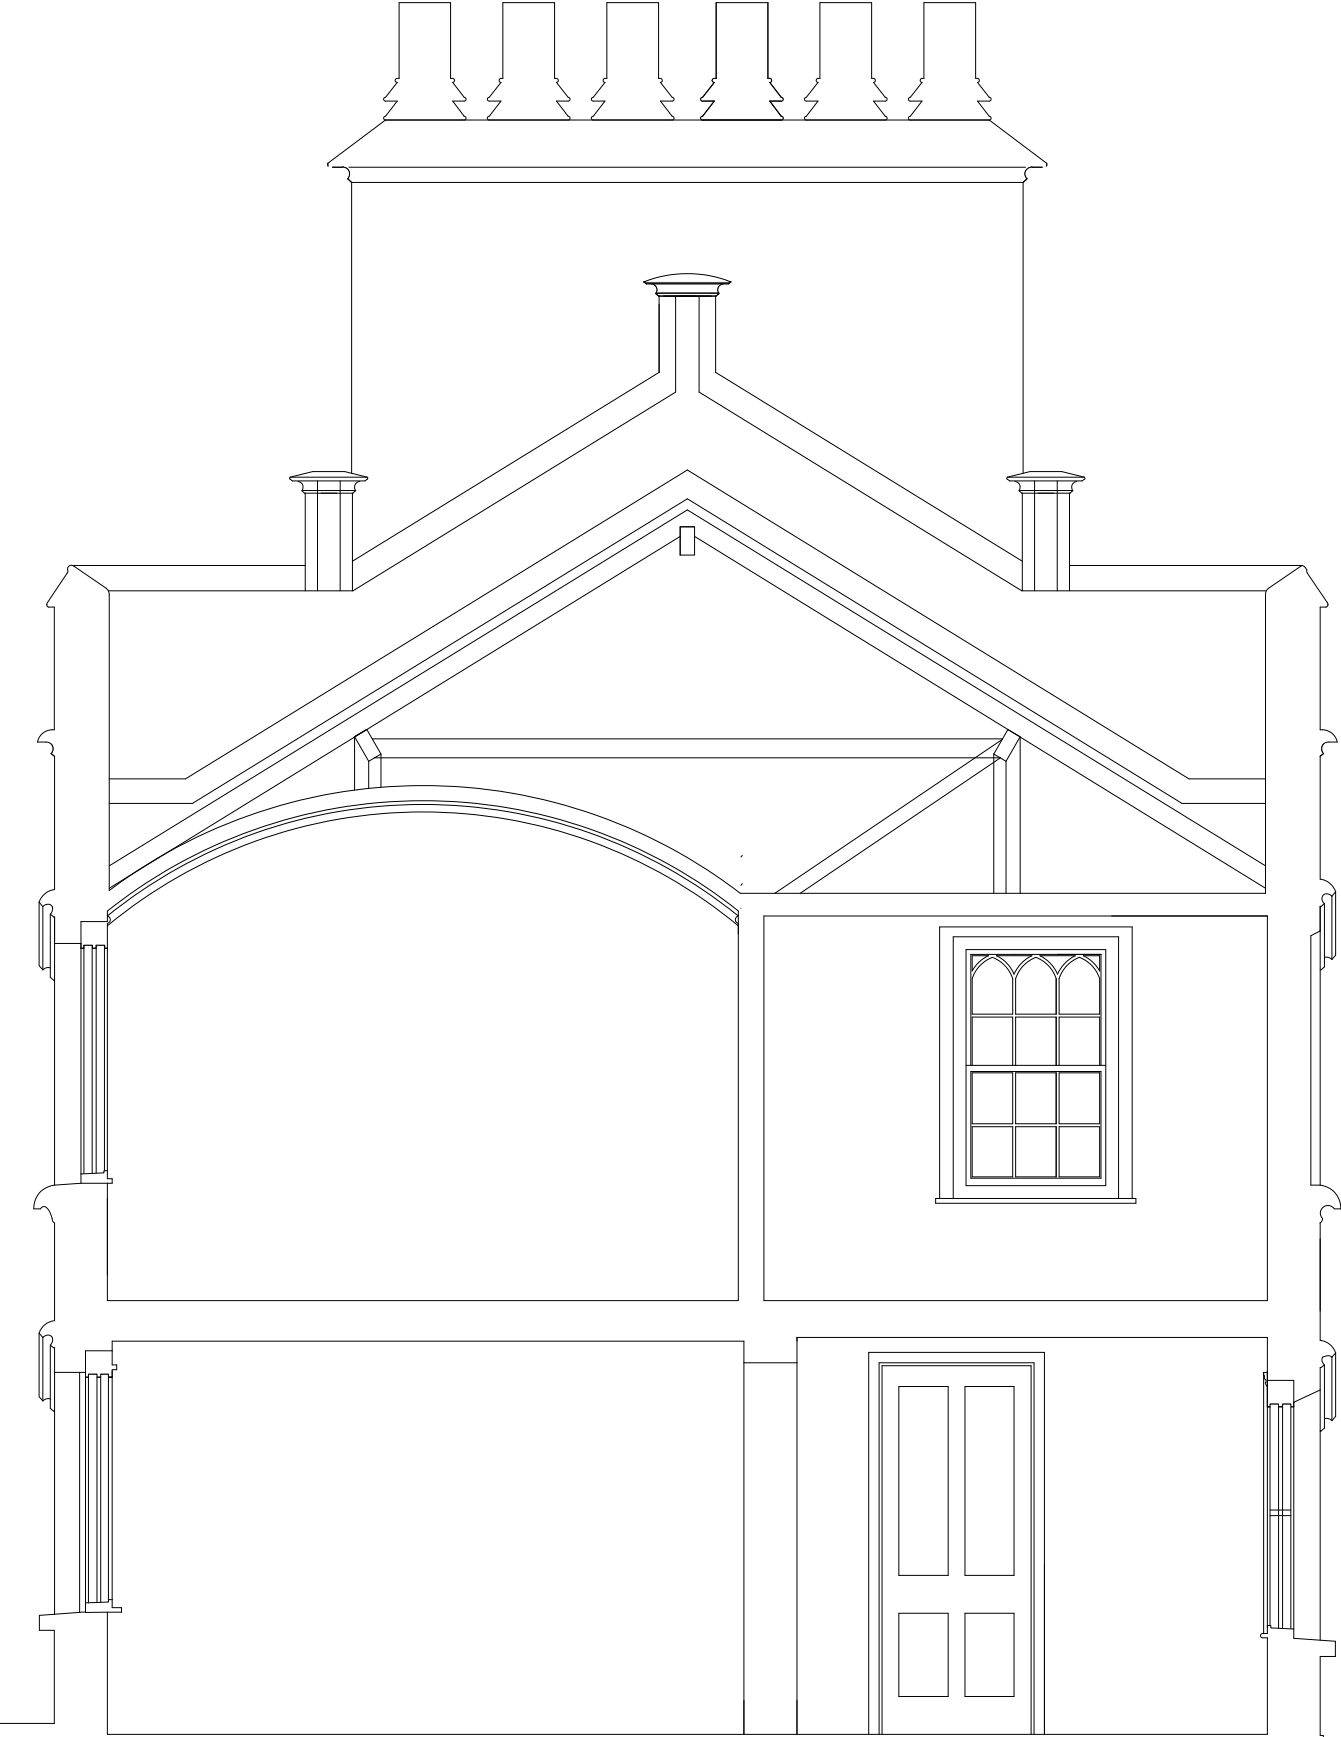

Section B:B



Section C:C

1 **Section B:B & C:C**
Scale: 1:50



Harding Bond
Property Consultants
7 Cambridge Road
Hastings
TN34 1DJ
office@hardingbond.co.uk
www.hardingbond.co.uk

London Borough
of Camden
Swains Lane Lodge

Existing Sections
B:B & C:C

Date 22.11.2022 Scale 1:50 @ A3

Project	Origin	Type	Number	Revision
1590	A	GA	021	-
Stages		Drawn		Checked
Listed Building App		RB		-