




FIRST FLOOR

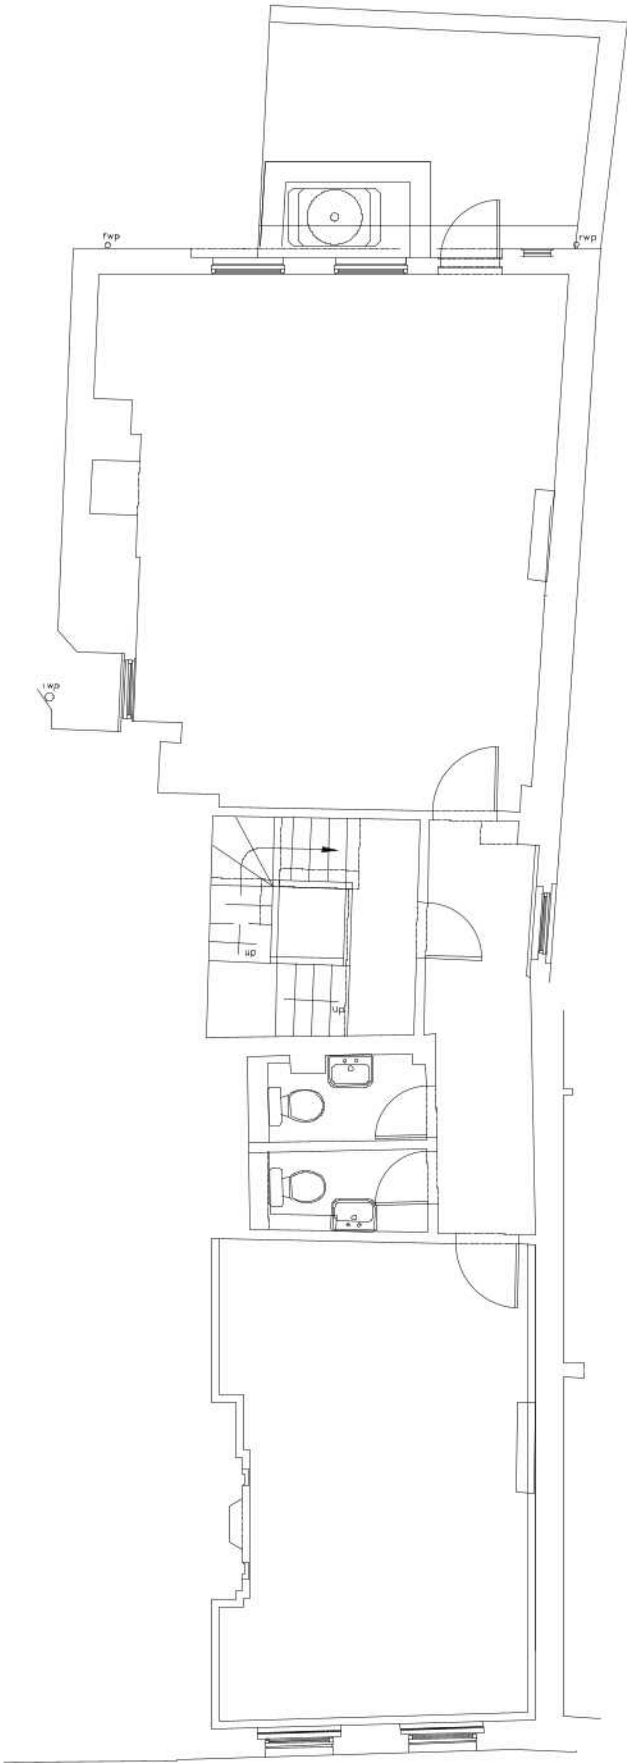

SECOND FLOOR

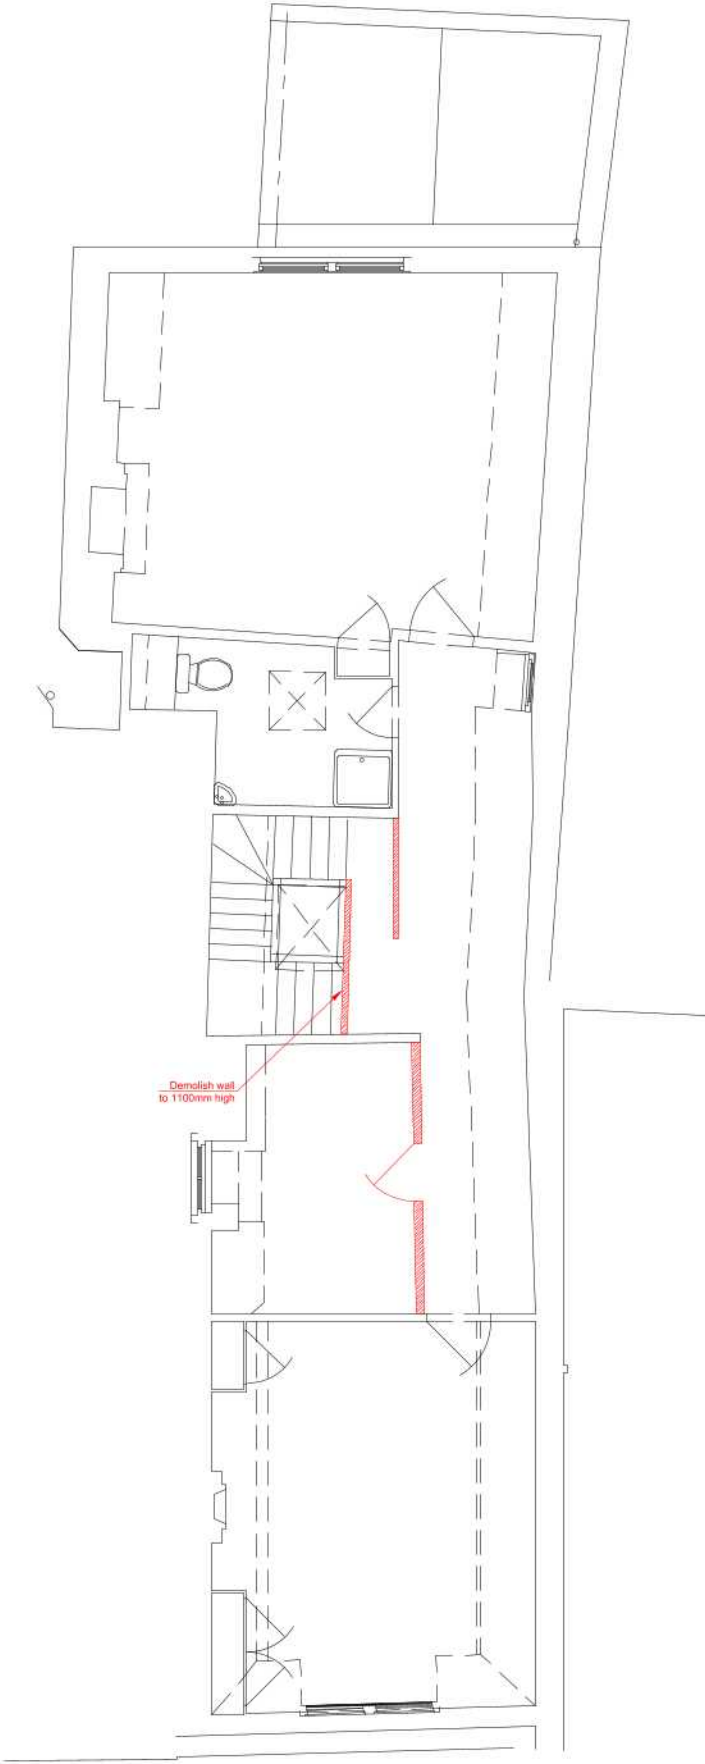

THIRD FLOOR

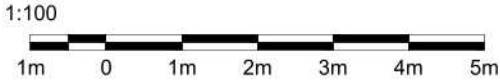

NOTES	
1. Do not scale. Dimensions govern. 2. All dimensions are in millimeters unless noted otherwise. 3. All dimensions to be verified on site before proceeding with the work. 4. The designer shall be notified in writing of any discrepancies.	
KEY	
<div></div> DEMOLITION	
<div></div> <div>WORKPAD</div> <div>16 Stanhope Place, London, W2 2HH +44 (0) 20 3929 3782 enquiries@workpad.co.uk www.workpad.co.uk</div>	
PROJECT LOCATION	
36 Great Queen Street London WC2B 5AA	
DRAWING TITLE	
First, Second & Third Floor Demolition Plan	
PROJECT NO. WP0105	SCALE 1:100 @ A3
DRAWN BY TV	CHECKED BY EM
DATE 18-08-22	REVISION -