




FIRST FLOOR



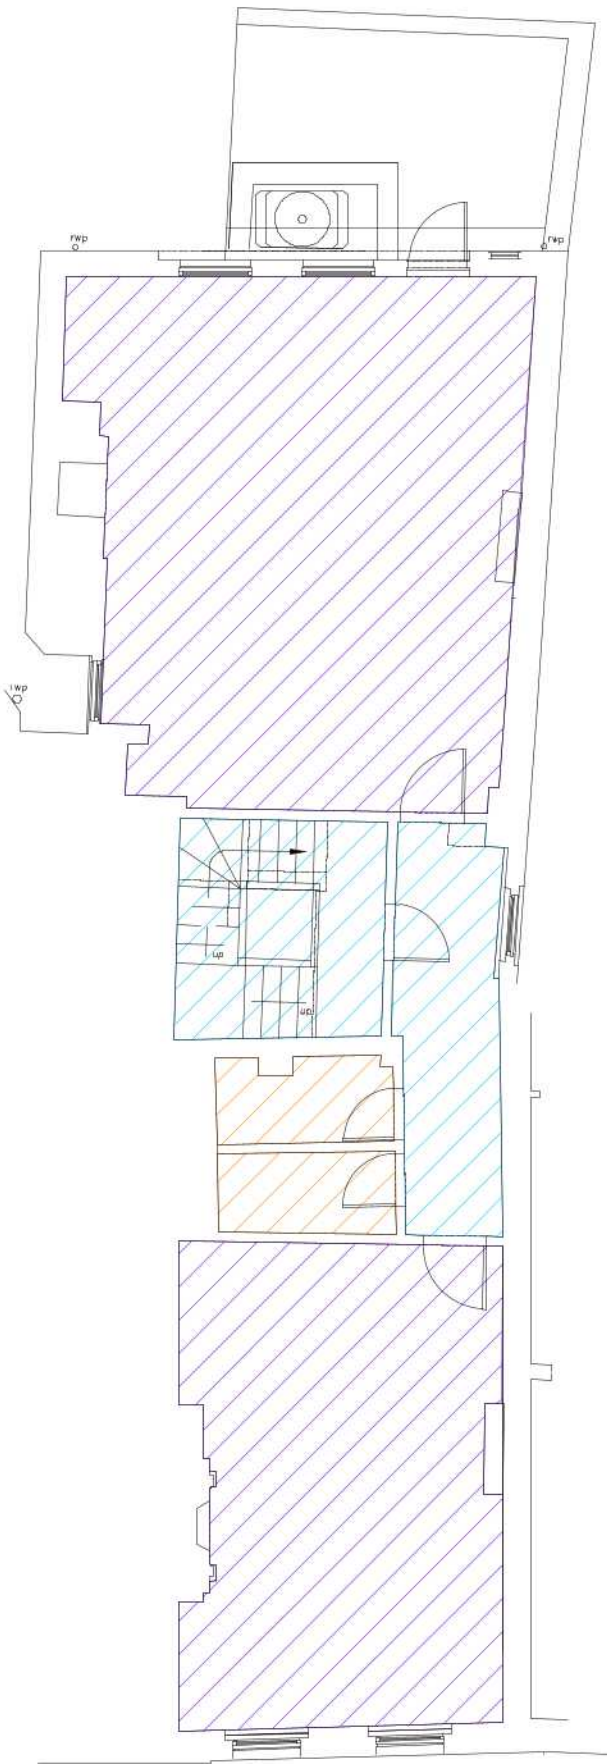


SECOND FLOOR

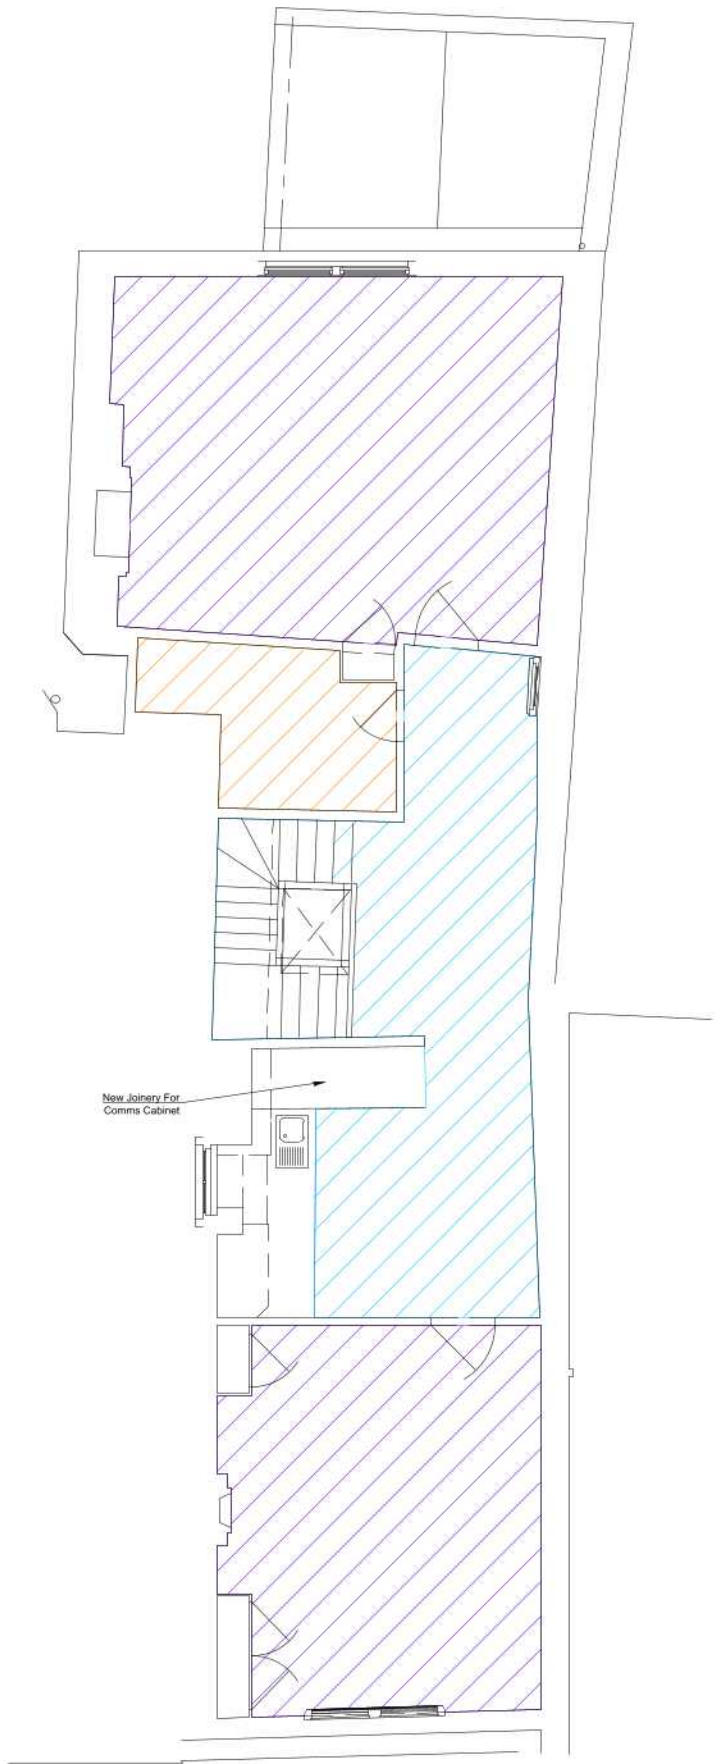

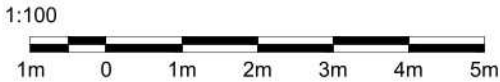THIRD FLOOR



NOTES	
1. Do not scale. Dimensions govern. 2. All dimensions are in millimeters unless noted otherwise. 3. All dimensions to be verified on site before proceeding with the work. 4. The designer shall be notified in writing of any discrepancies.	
KEY	
	AMTICO - PALE ASH LVT
	JHS Carpet - Highfields 320
	TILE FINISH
<div><div>[ ]</div><div>WORKPAD</div><div>16 Stanhope Place, London, W2 2HH +44 (0) 20 3929 3782 enquiries@workpad.co.uk www.workpad.co.uk</div></div>	
<div>PROJECT LOCATION</div> <div>36 Great Queen Street London WC2B 5AA</div>	
<div>DRAWING TITLE</div> <div>First, Second &amp; Third Floor Floor Finishes</div>	
<div>PROJECT NO. WP0105</div>	<div>SCALE 1:100 @ A3</div>
<div>DRAWN BY TV</div>	<div>CHECKED BY EM</div>
<div>DATE 18-08-22</div>	<div>REVISION -</div>