




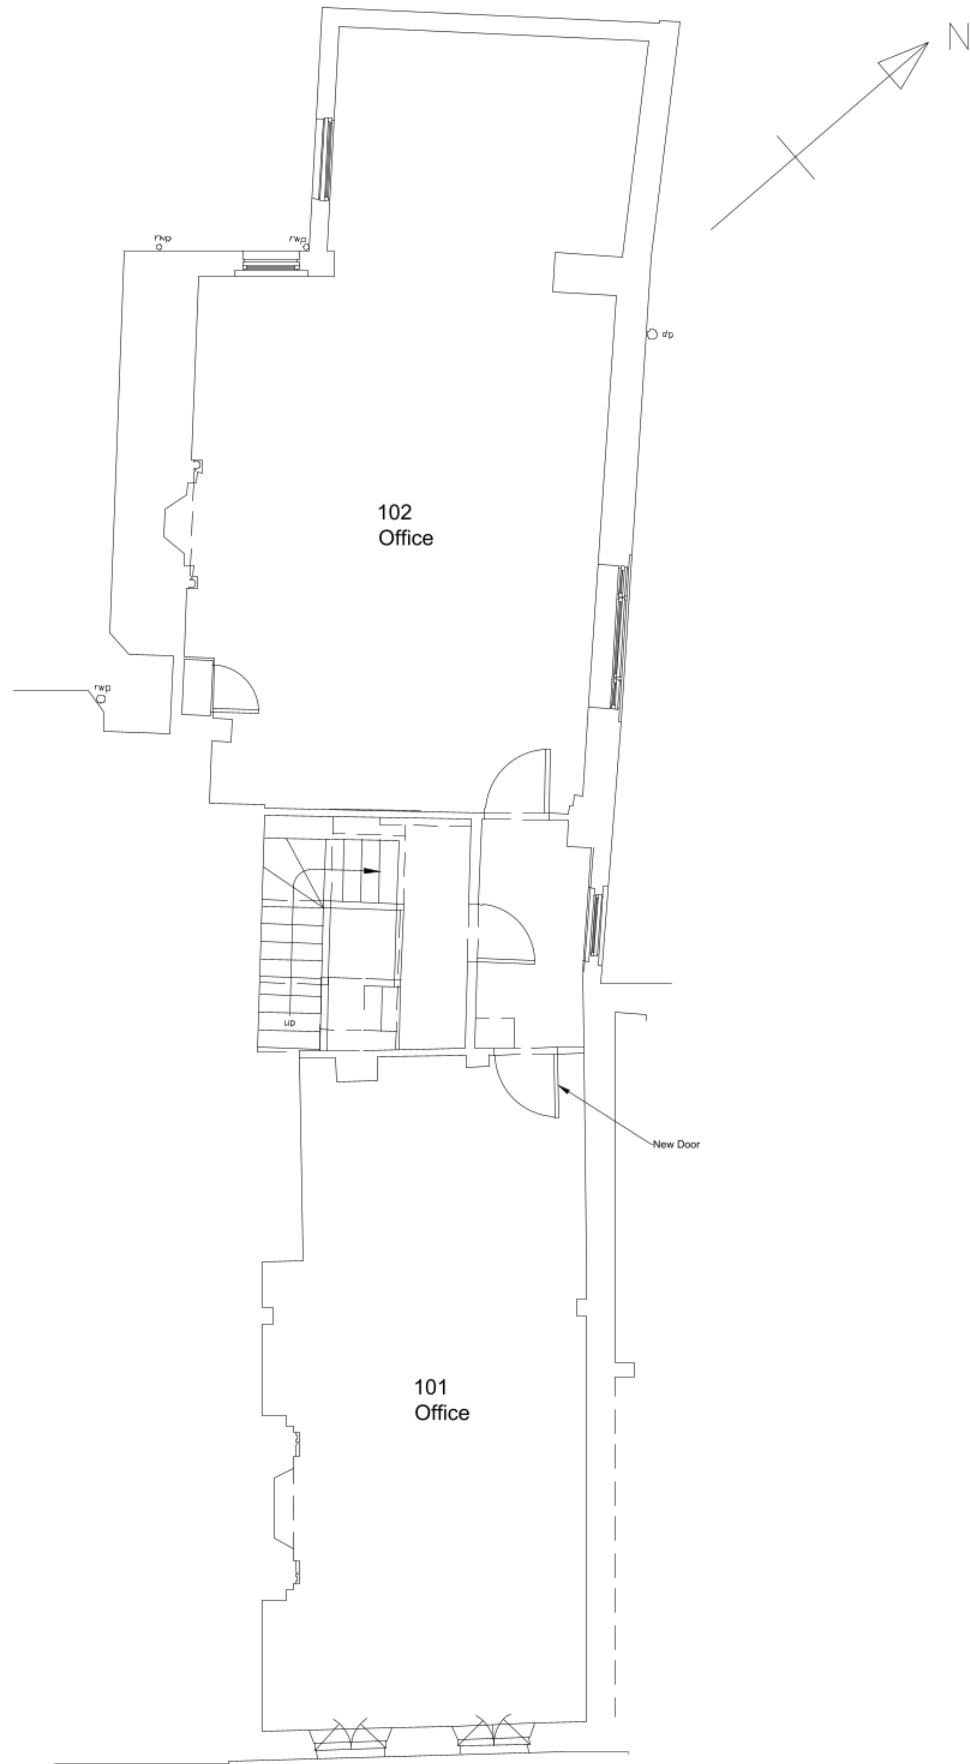

FIRST FLOOR

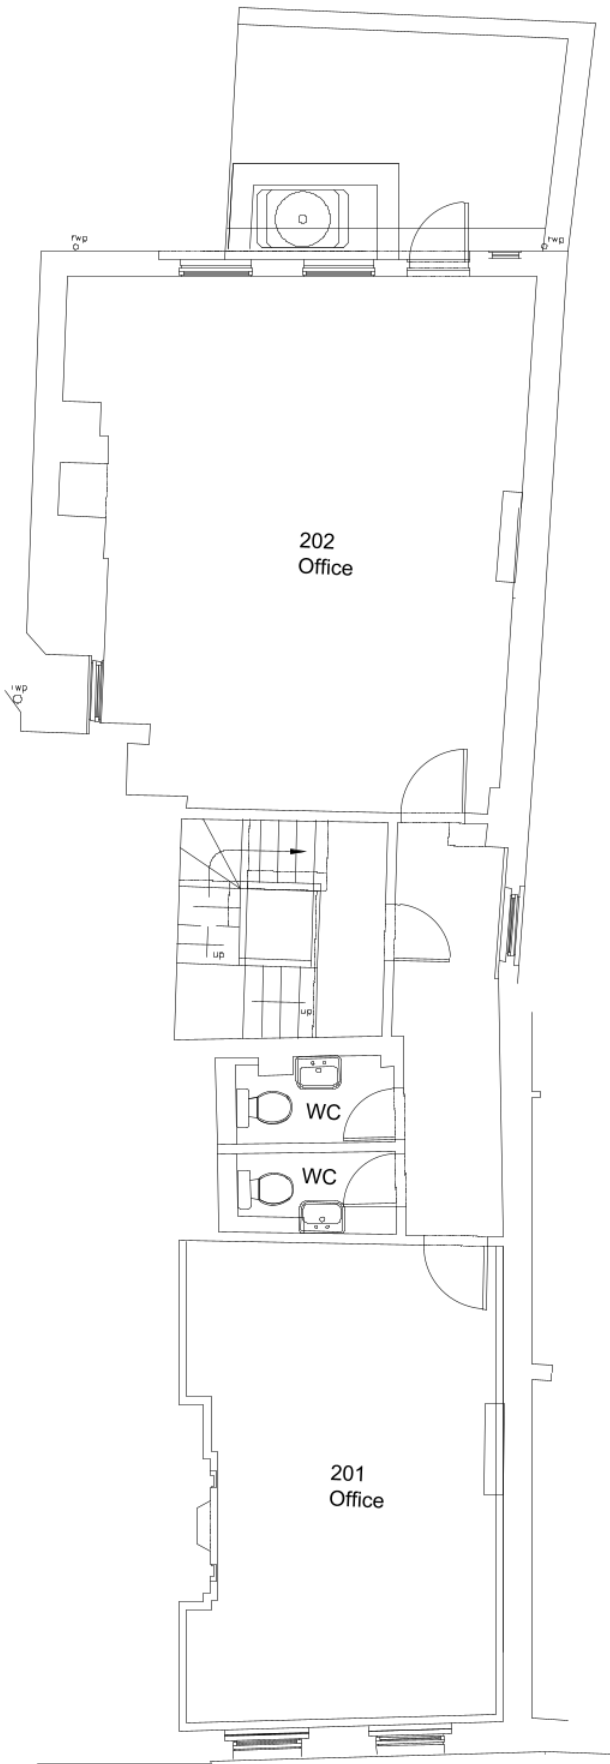

SECOND FLOOR

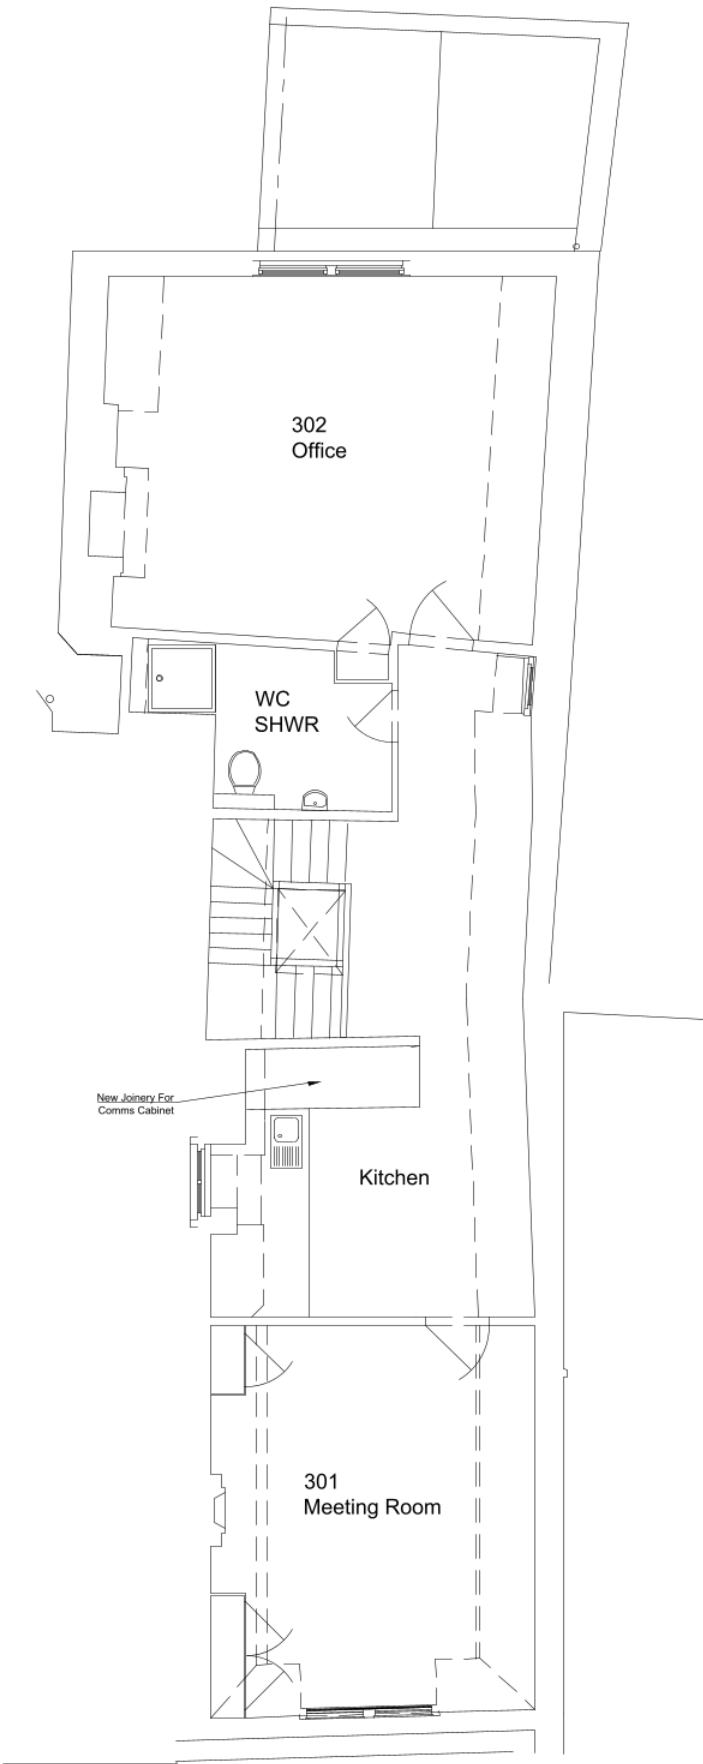

THIRD FLOOR

NOTES

1. Do not scale. Dimensions govern.
2. All dimensions are in millimeters unless noted otherwise.
3. All dimensions to be verified on site before proceeding with the work
4. The designer shall be notified in writing of any discrepancies.

[]
WORKPAD
16 Stanhope Place, London, W2 2HH
+44 (0) 20 3929 3782
enquiries@workpad.co.uk
www.workpad.co.uk

PROJECT LOCATION

36 Great Queen Street
London
WC2B 5AA

DRAWING TITLE

First, Second & Third Floor
Proposed General Arrangement

PROJECT NO.
WP0105

SCALE
1:100 @ A3

DRAWN BY
TV

CHECKED BY
EM

DATE
18-08-22

REVISION
-