


2 | On Street Accessible Parking Section

1:20

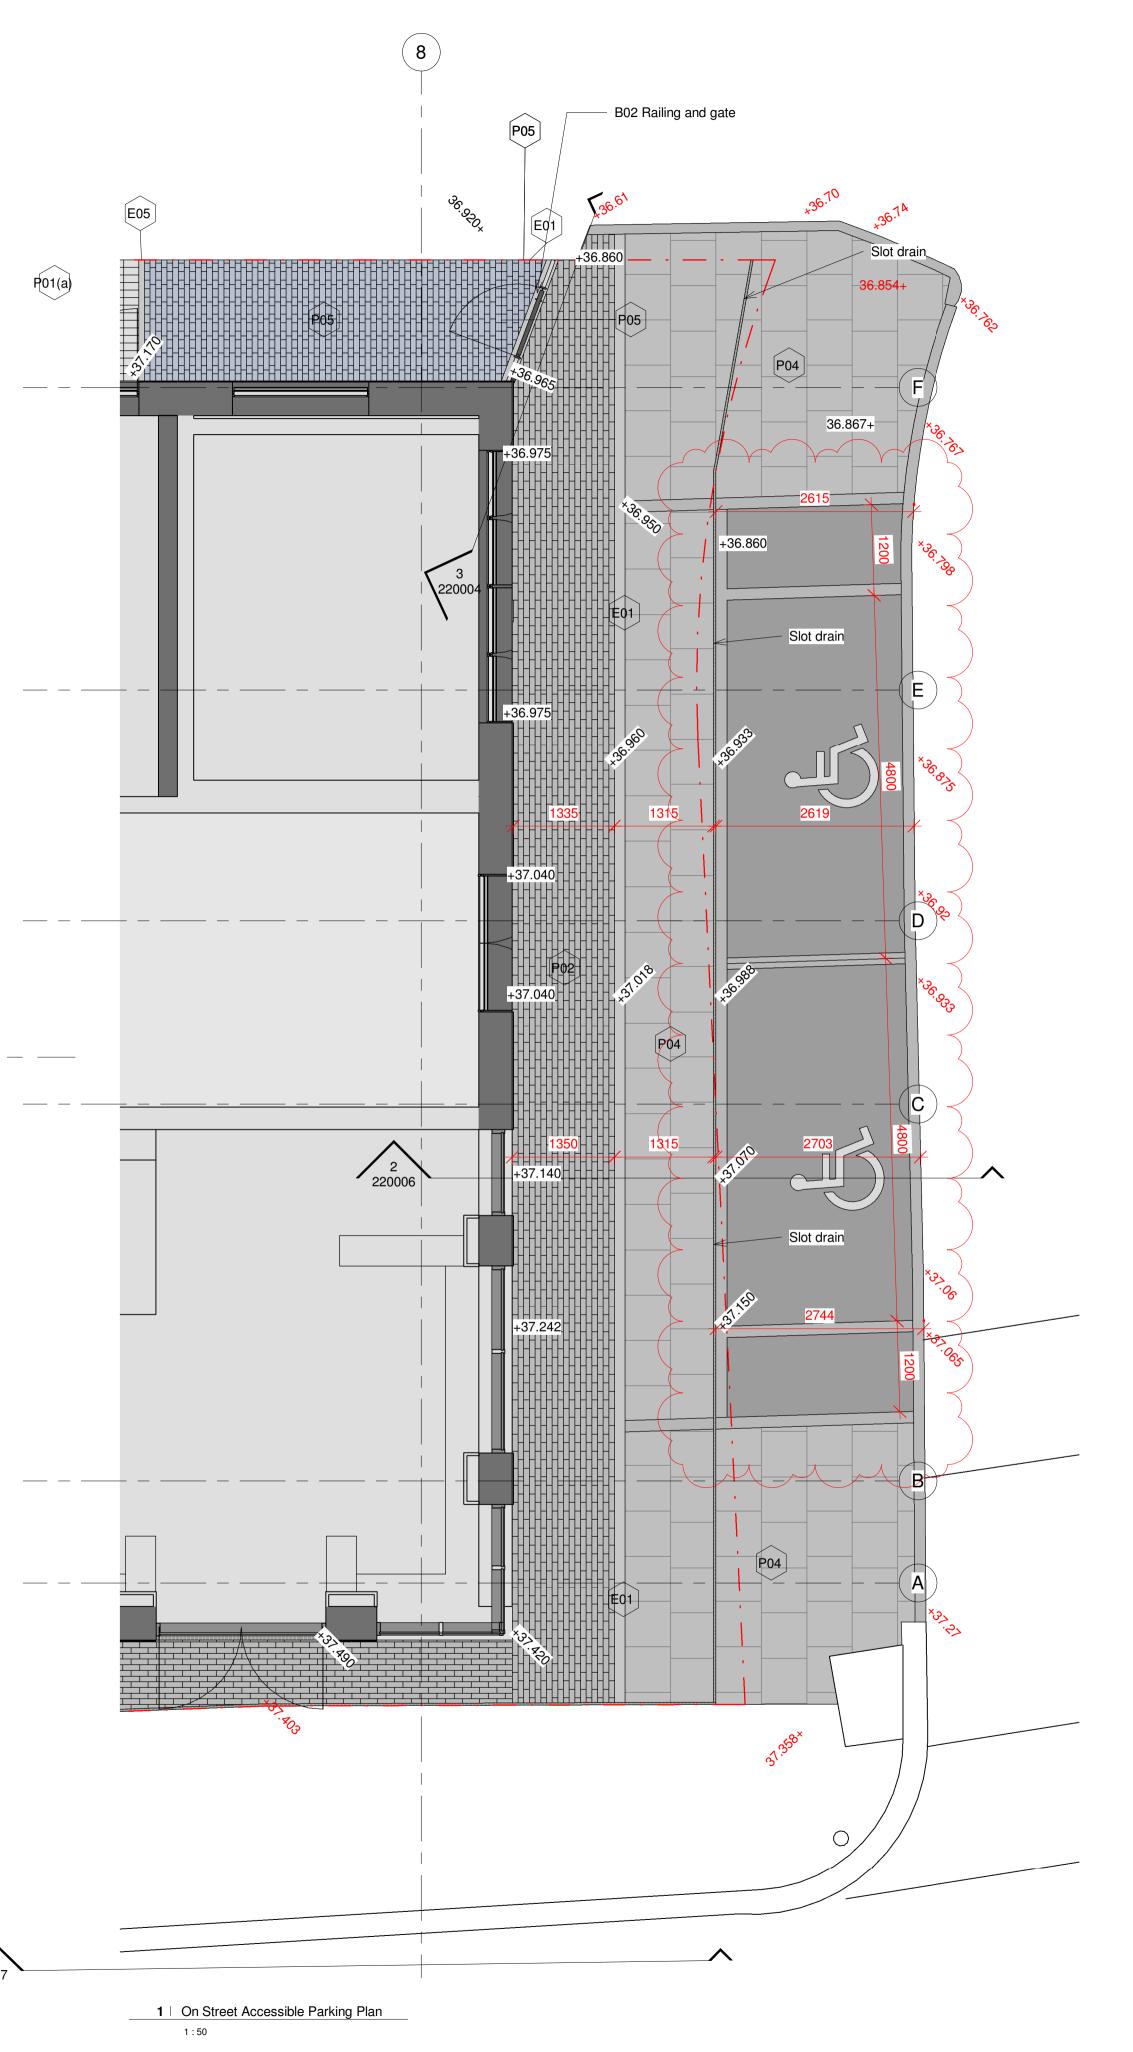

 Do not scale this drawing. 2. All dimensions must be checked on site and any discrepancies verified with the architect. 3. Unless shown otherwise, all dimensions are to structural

4. Drawing to be read with all other issued information. Any discrepancies to be brought to the attention of the

5. This drawing is the copyright of Levitt Bernstein and may not be copied, altered or reproduced in any form, or passed to a third party without license or written consent. 6. This document is prepared for the sole use of

GM London and no liability to any other persons is accepted by Levitt Bernstein. Levitt Bernstein accepts no liability for use of this drawing by parties other than the party for whom it was prepared or for purposes other than those for which it was prepared.

This is not a construction drawing, it is unsuitable for the purpose of construction and must on no account be used as such.

P02 18/10/22 Slot channel update to type. Dimensions added P01 29/09/22 Planning Condition Submission SA Drawn / Checked 19-37 Highgate Road Landscape Model Drawing number 3888 - LB - XX - 00 - DS - L - 220006 Detail Plan - On Street Accessible Parking Purpose of issue PLANNING 07/15/22 As indicated @ A1 Client GM London London
Thane Studios
2-4 Thane Villas
London N7 7PA
+44 (0)20 7275 7676 Manchester Bonded Warehouse 18 Lower Byrom Street Manchester M3 4AP +44 (0)161 669 8740 Levitt Bernstein levittbernstein.co.uk