

These notes are based on the use of experienced and competent contractors carrying out the work

a qualified operative

Authorised Signed Date

Contractor(s)

Skanska Construction UK Ltd

Asset Location
Location
Sub-Asset

Type
CAD Drawing

Sub-Type
Elevation

Role
Architect

Location Zone
Euston Station Parcel Deck

Phasing
Proposed

PACE 2 ES5

Sub-Role
Design

Withdrawn

HS2 On-Network Works

165033

Contract III

**SCALE 1:250** 

Euston Enabling Works
Parcel Deck
Gridline 50 facade

Designed
T.Wilcox
Signed
Date 05/08/22

Drawn
C.Rainford1
Signed
Date 30/09/22

Checked
Signed
Date

Approved
Signed
Date

Scale(s)
ELR & Mileage
To
From

1:250
EUSD


 1:250
 EUSD

 Alternative Reference
 Sheet

 1 of 1

 Drawing Number
 Revision

 HS2\_165033-2405-EUSD-02-DDR-A-144601
 P02.1

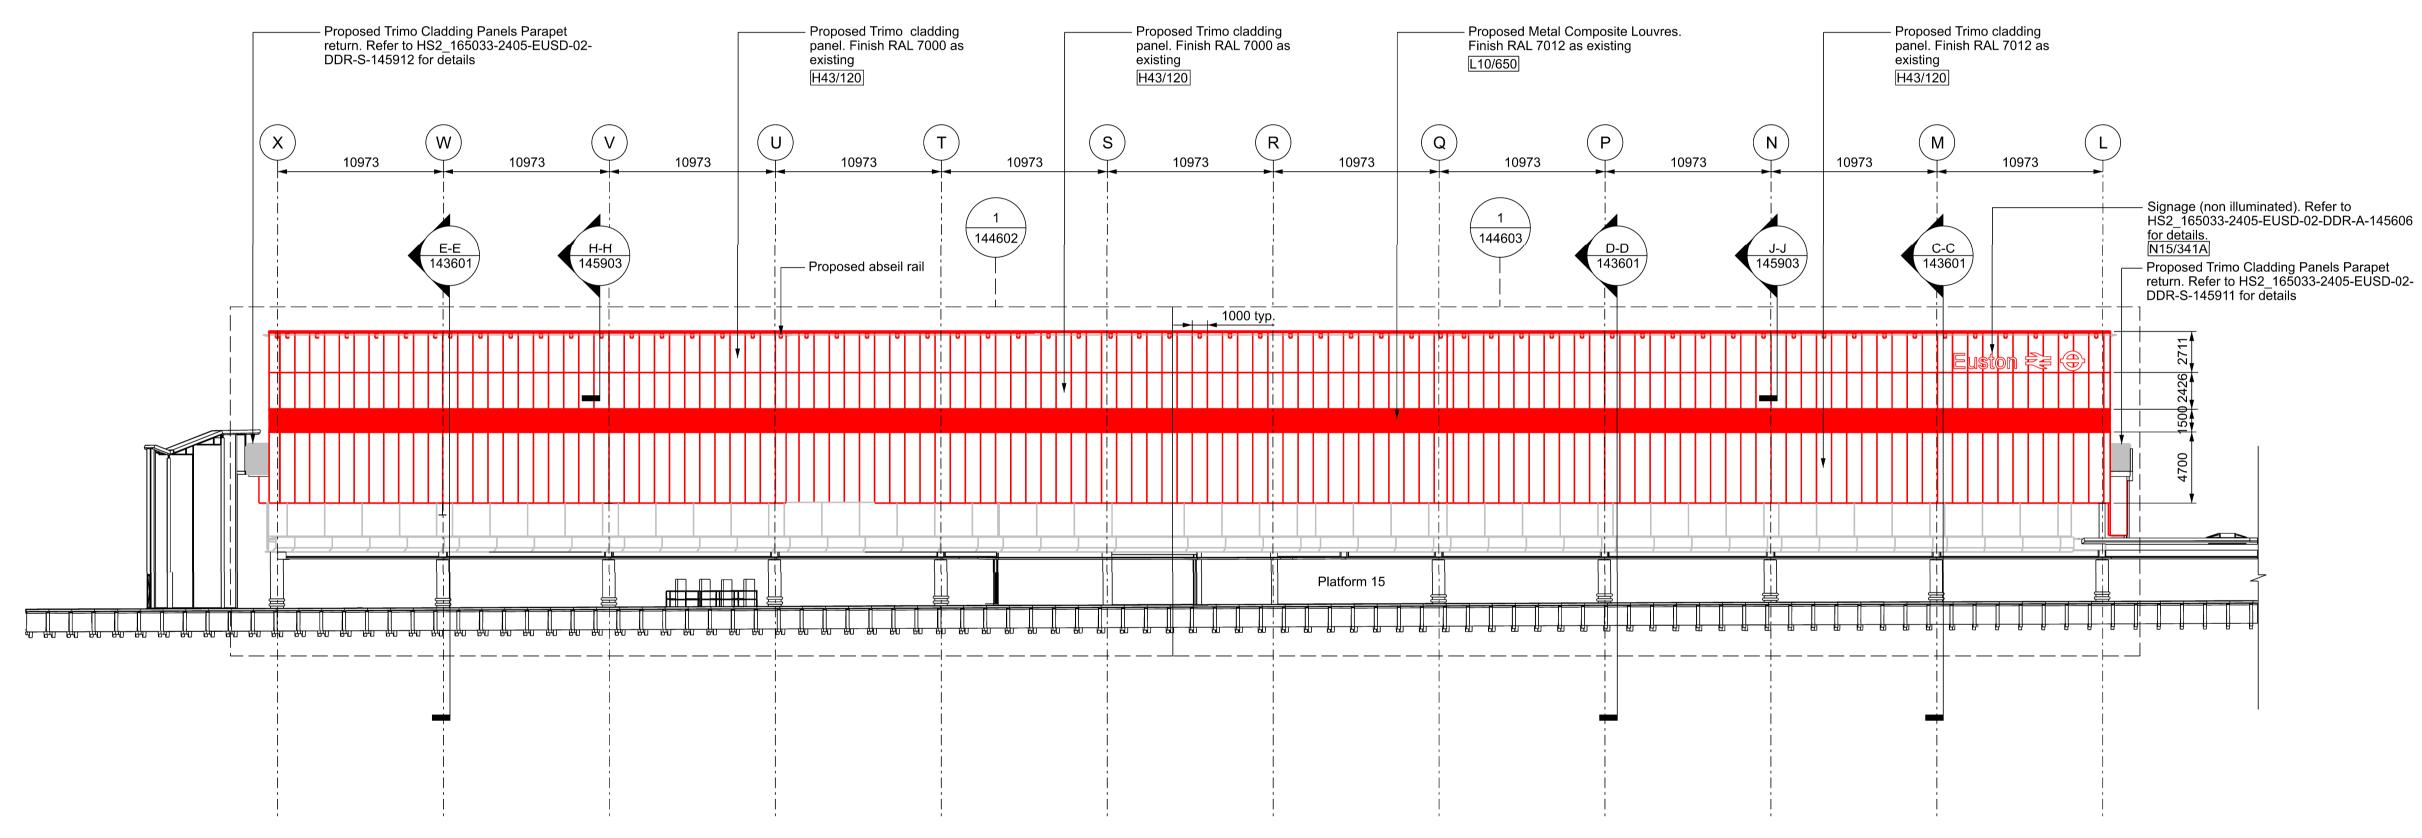

A-A Parcel Deck - Gridline 50 Facade - External Elevation A-A 140602 1:250