


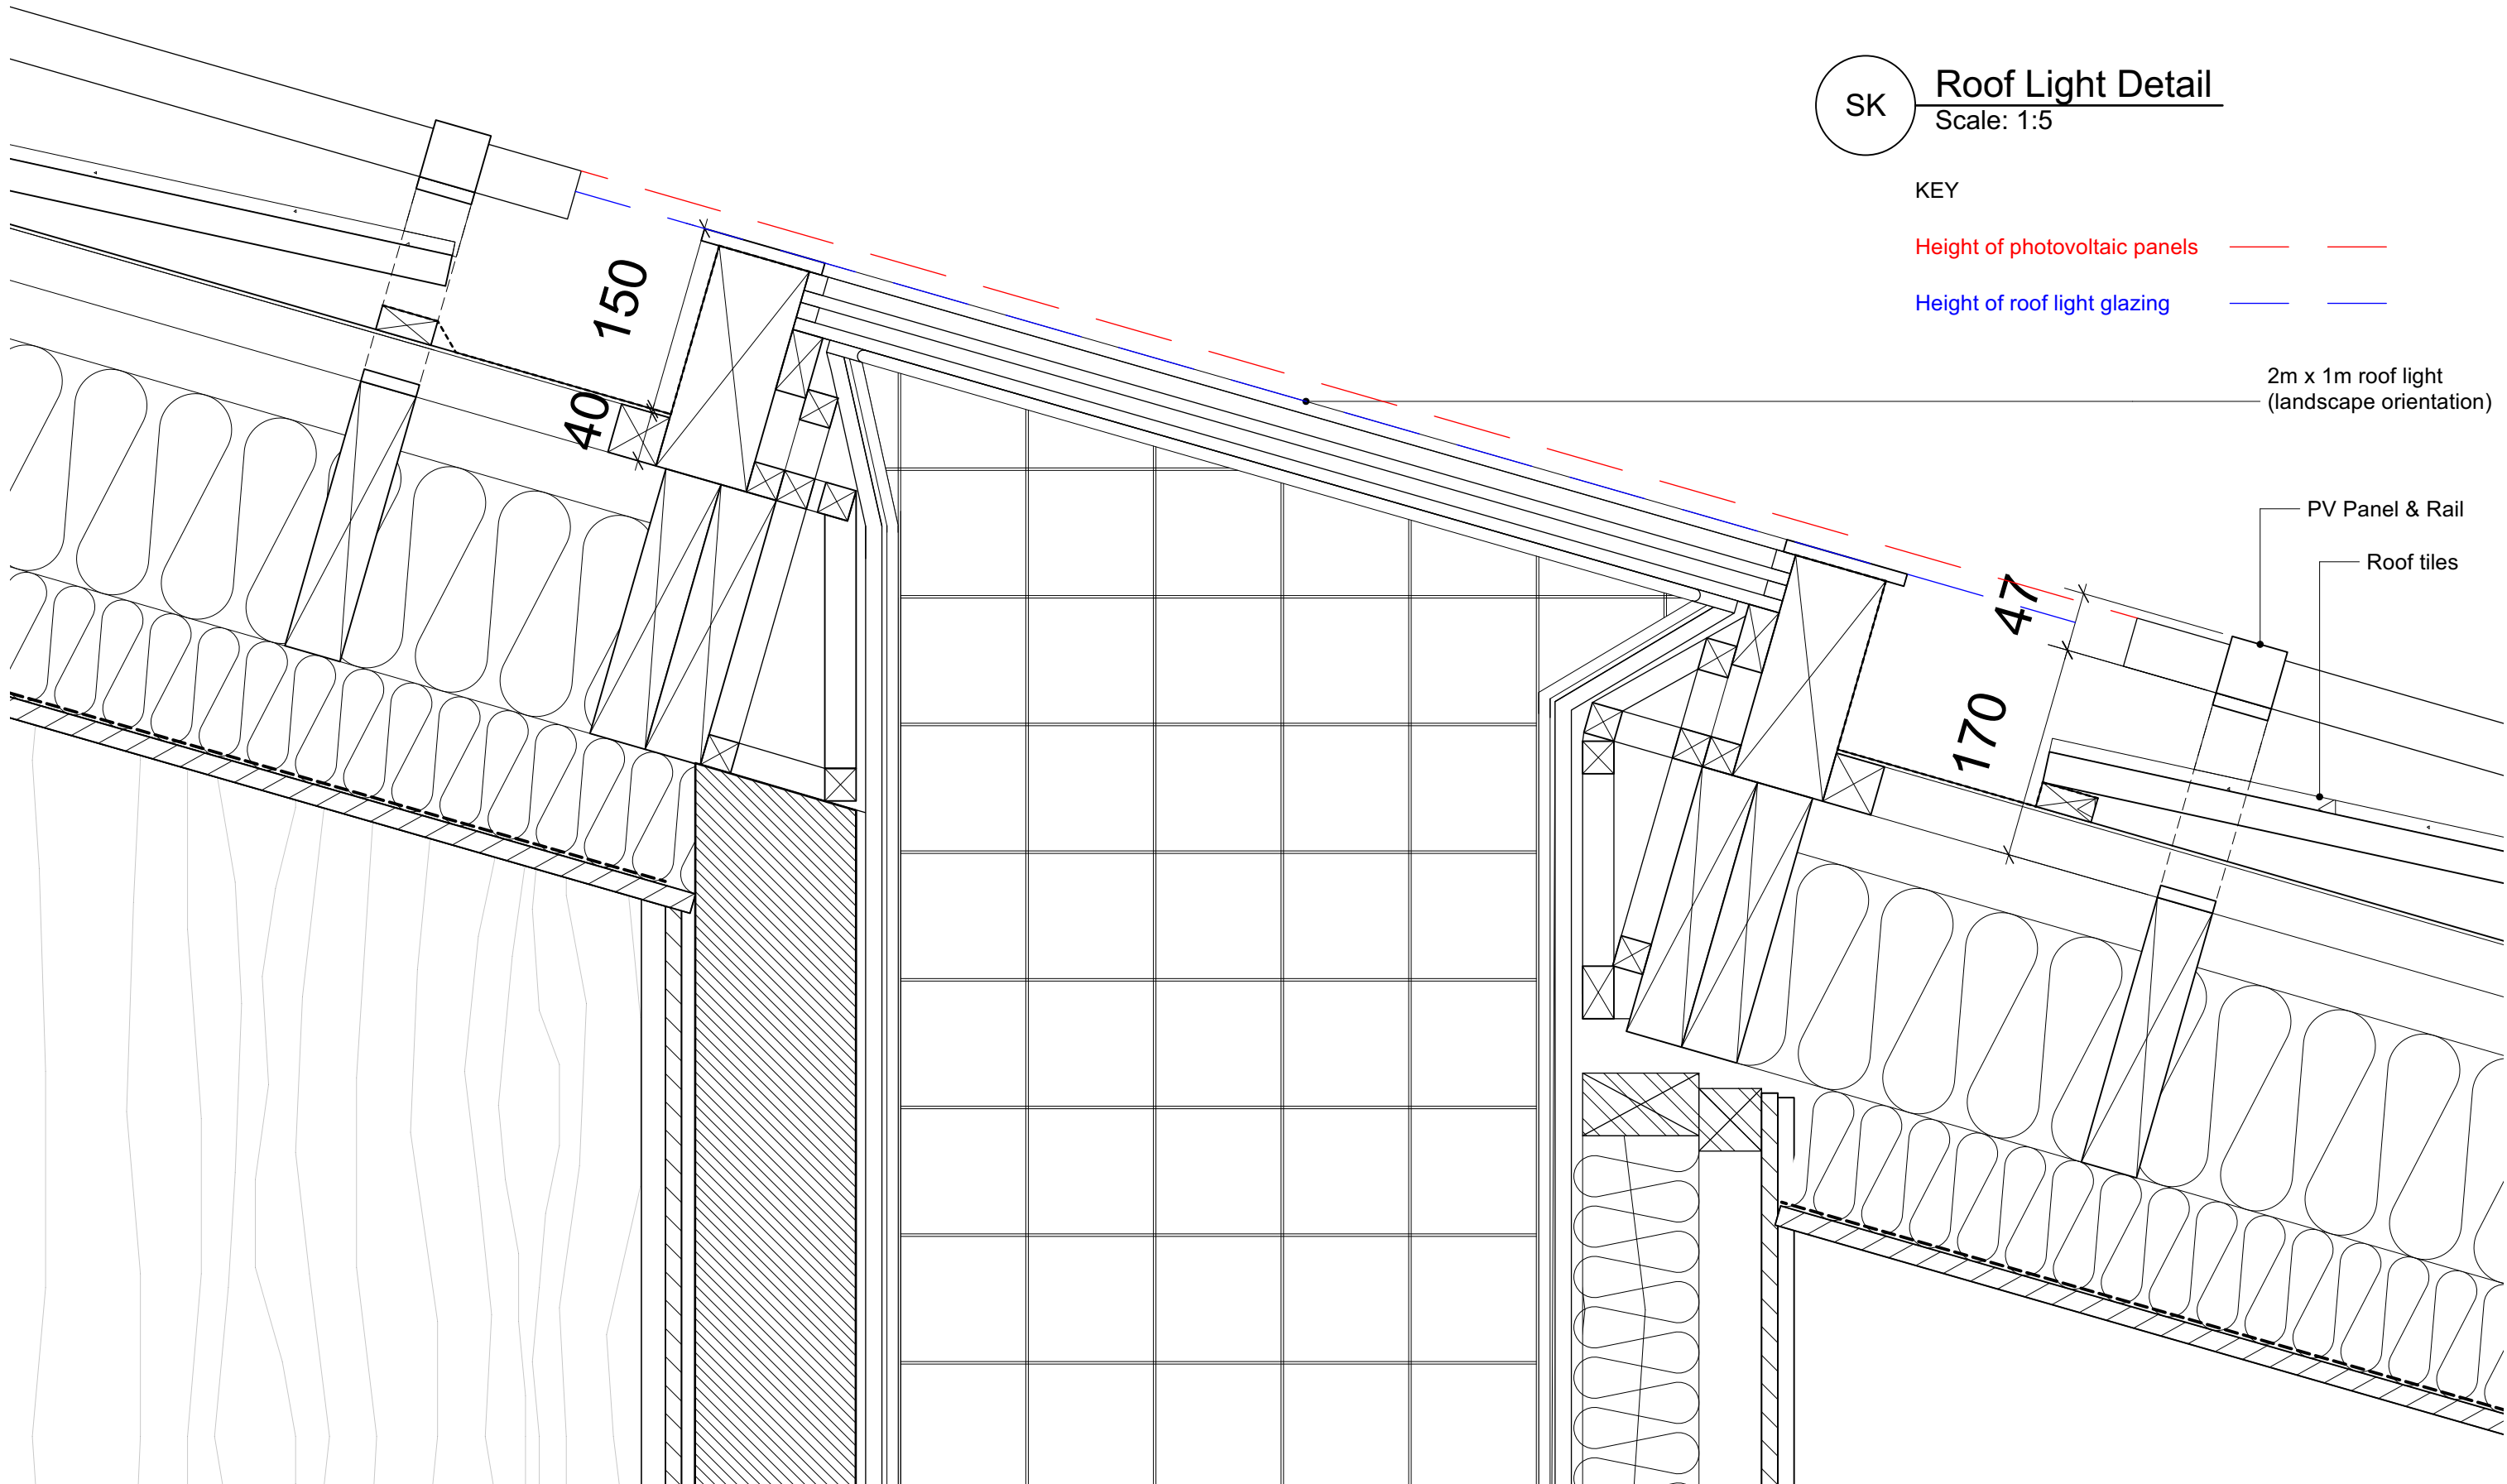

SK

Roof Light Detail

Scale: 1:5

KEY

Height of photovoltaic panels

Height of roof light glazing

2m x 1m roof light
(landscape orientation)

PV Panel & Rail

Roof tiles

NOTE
DO NOT SCALE DRAWINGS
ALL DIMENSIONS TO BE CONFIRMED ON SITE
DISCREPANCIES/DIMENSION QUERIES TO BE VERIFIED
WITH STUDIO HAGEN HALL BEFORE COMMENCING

Issue	Date	Issued For:	Chk	Rev	Date	Comments	D/B	Chk
-------	------	-------------	-----	-----	------	----------	-----	-----

Client:
Ackroyd & Goulden

Project:
37b Gayton Road
London
NW3 1UB

Drawing:

Roof Light and PV Detail

Drawing No.:
21056(SK)004

Scale: 1:5 @ A3 //

Drawn: CB Checked: // Date: 20/03/2023

studio
hagenhall

0777446244 / louis@studiohagenhall.com
32 Vyner Street, London E2 9DQ