



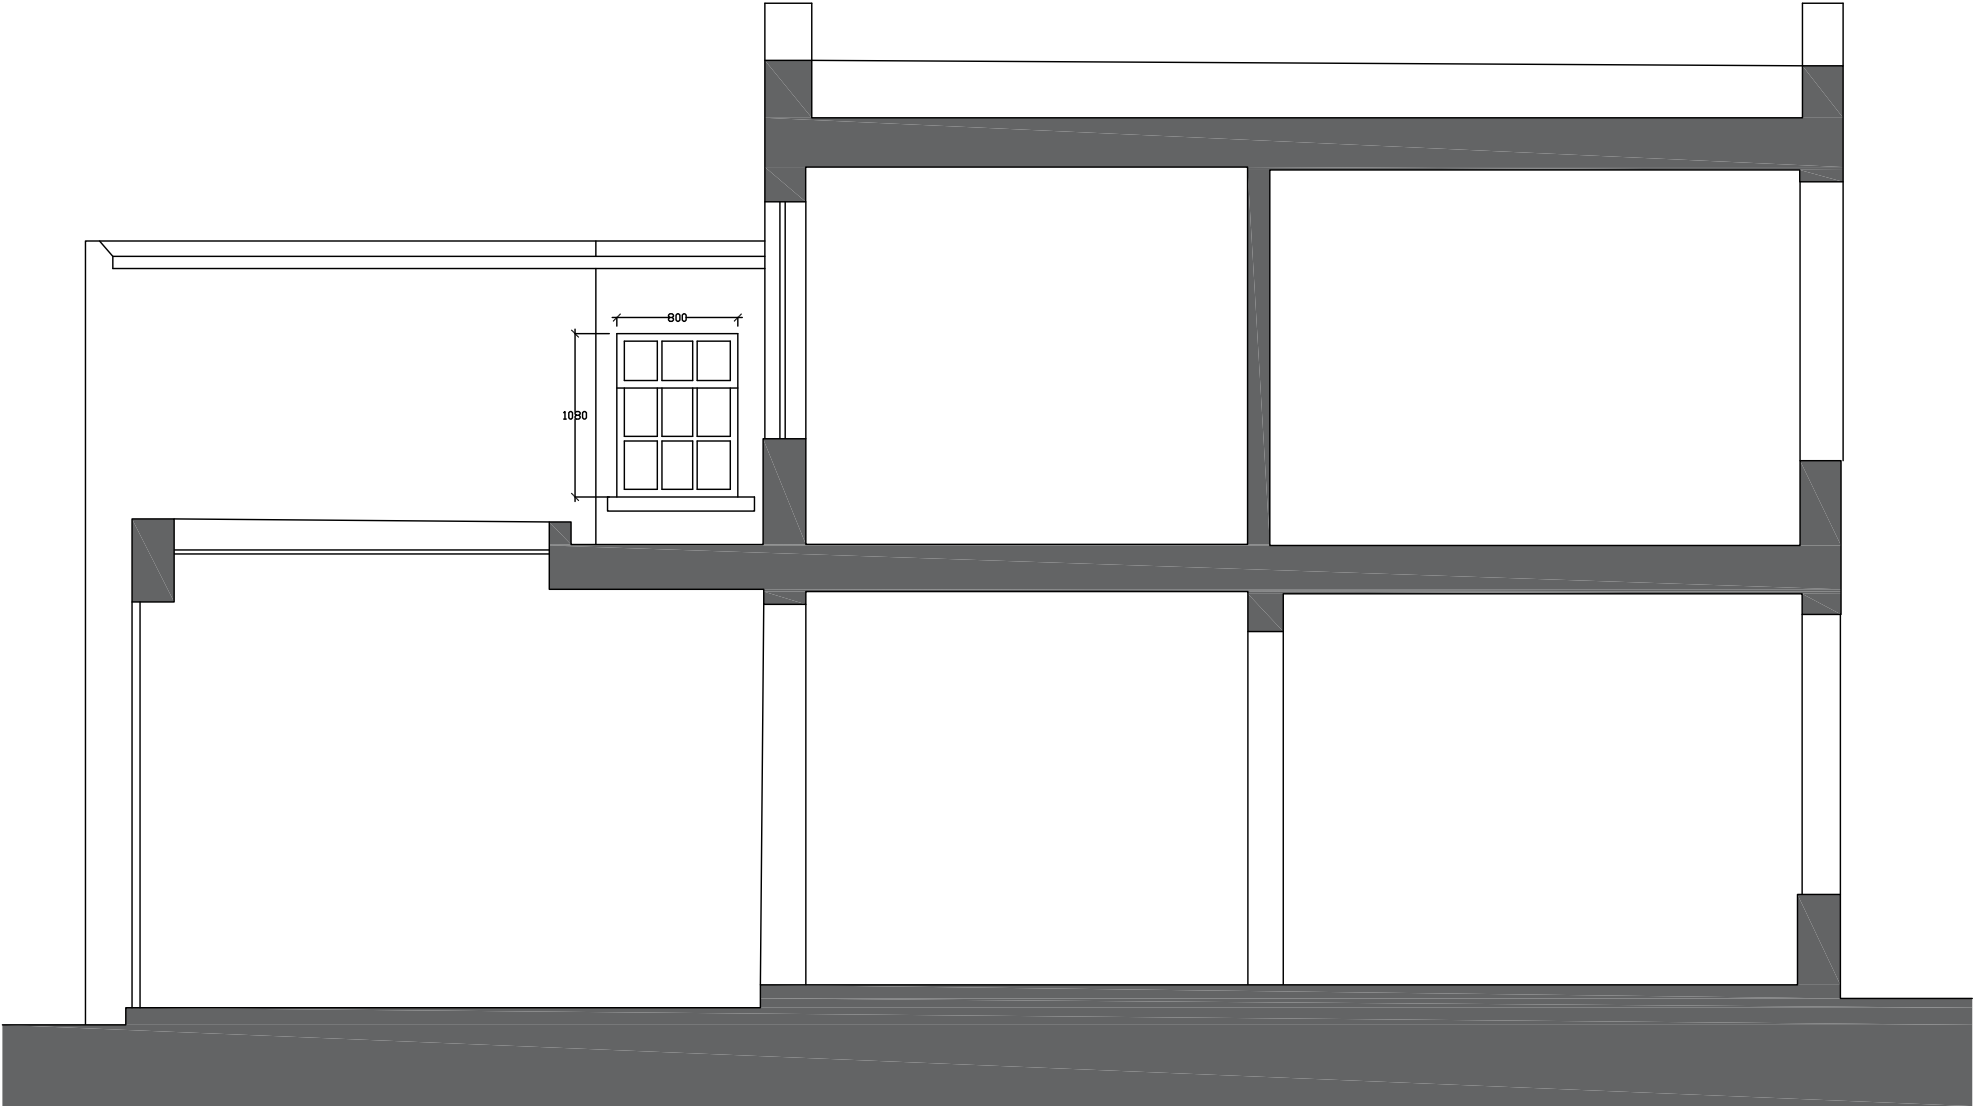

EXISTING SECTION (EXISTING REAR SIDE WINDOW)

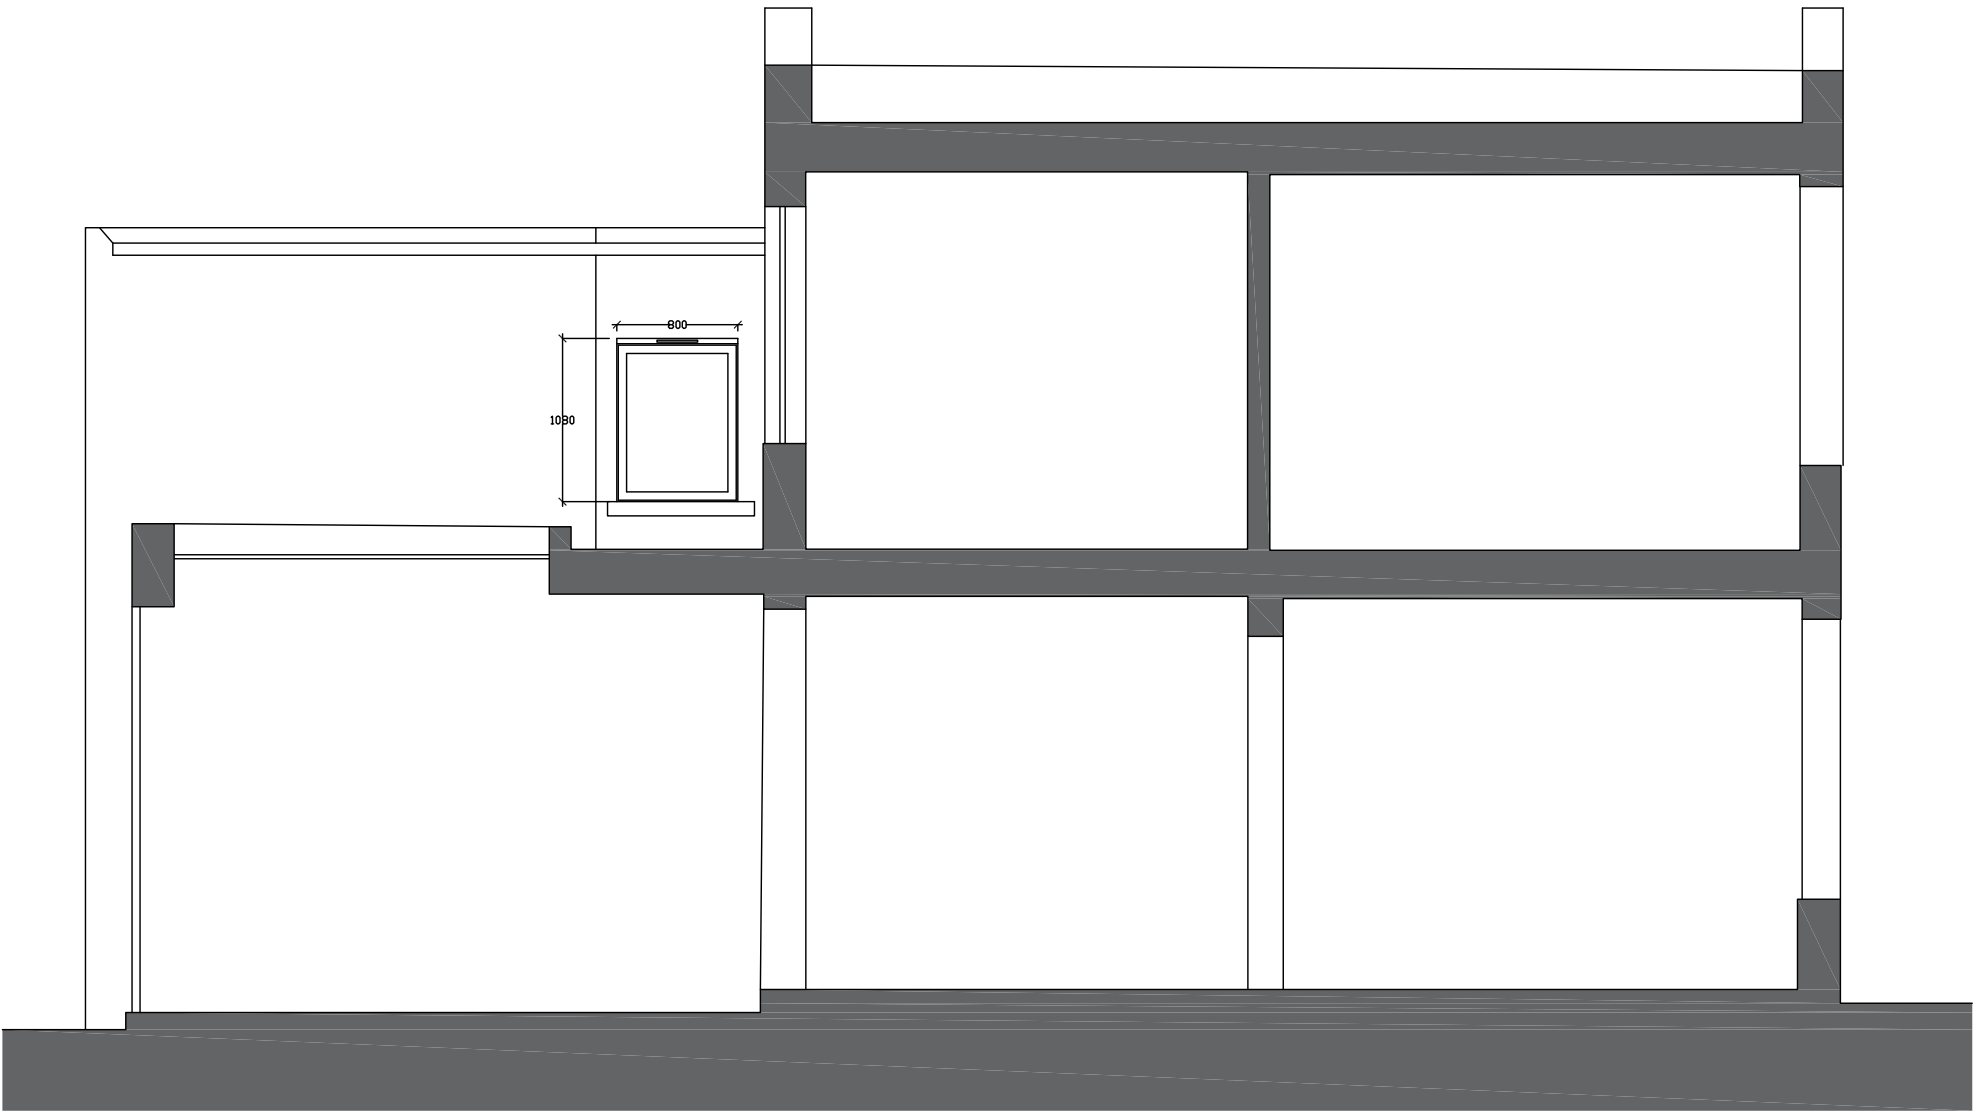

EXISTING SECTION (PROPOSED REAR SIDE WINDOW)

DRAWING NUMBER: 0100-00
SCALE 1:50 @ A3

