


SECTION THROUGH HEAD OF NEW FRONT DOOR AND CANOPY @ 1:10

5 NO. RAFTERS, EVENLY SPACED AND BEARING ON WALL PLATE, PLUGGED AND SCREWED TO BRICKWORK

TREATED SW TIMBERS, KNOT-FREE AND SUITABLE FOR PAINTING, MORTICED AND PEGGED TO FORM THE CANOPY FRAME. PAINT COLOUR: WHITE


CONCEALED FIXING, PLUGGED AND SCREWED INTO TO BRICKWORK

FLAT CLAY TILES TO MATCH EXISTING IN SIZE, COLOUR AND TEXTURE, SAMPLE TO BE PROVIDED BY THE CONTRACTOR FOR APPROVAL

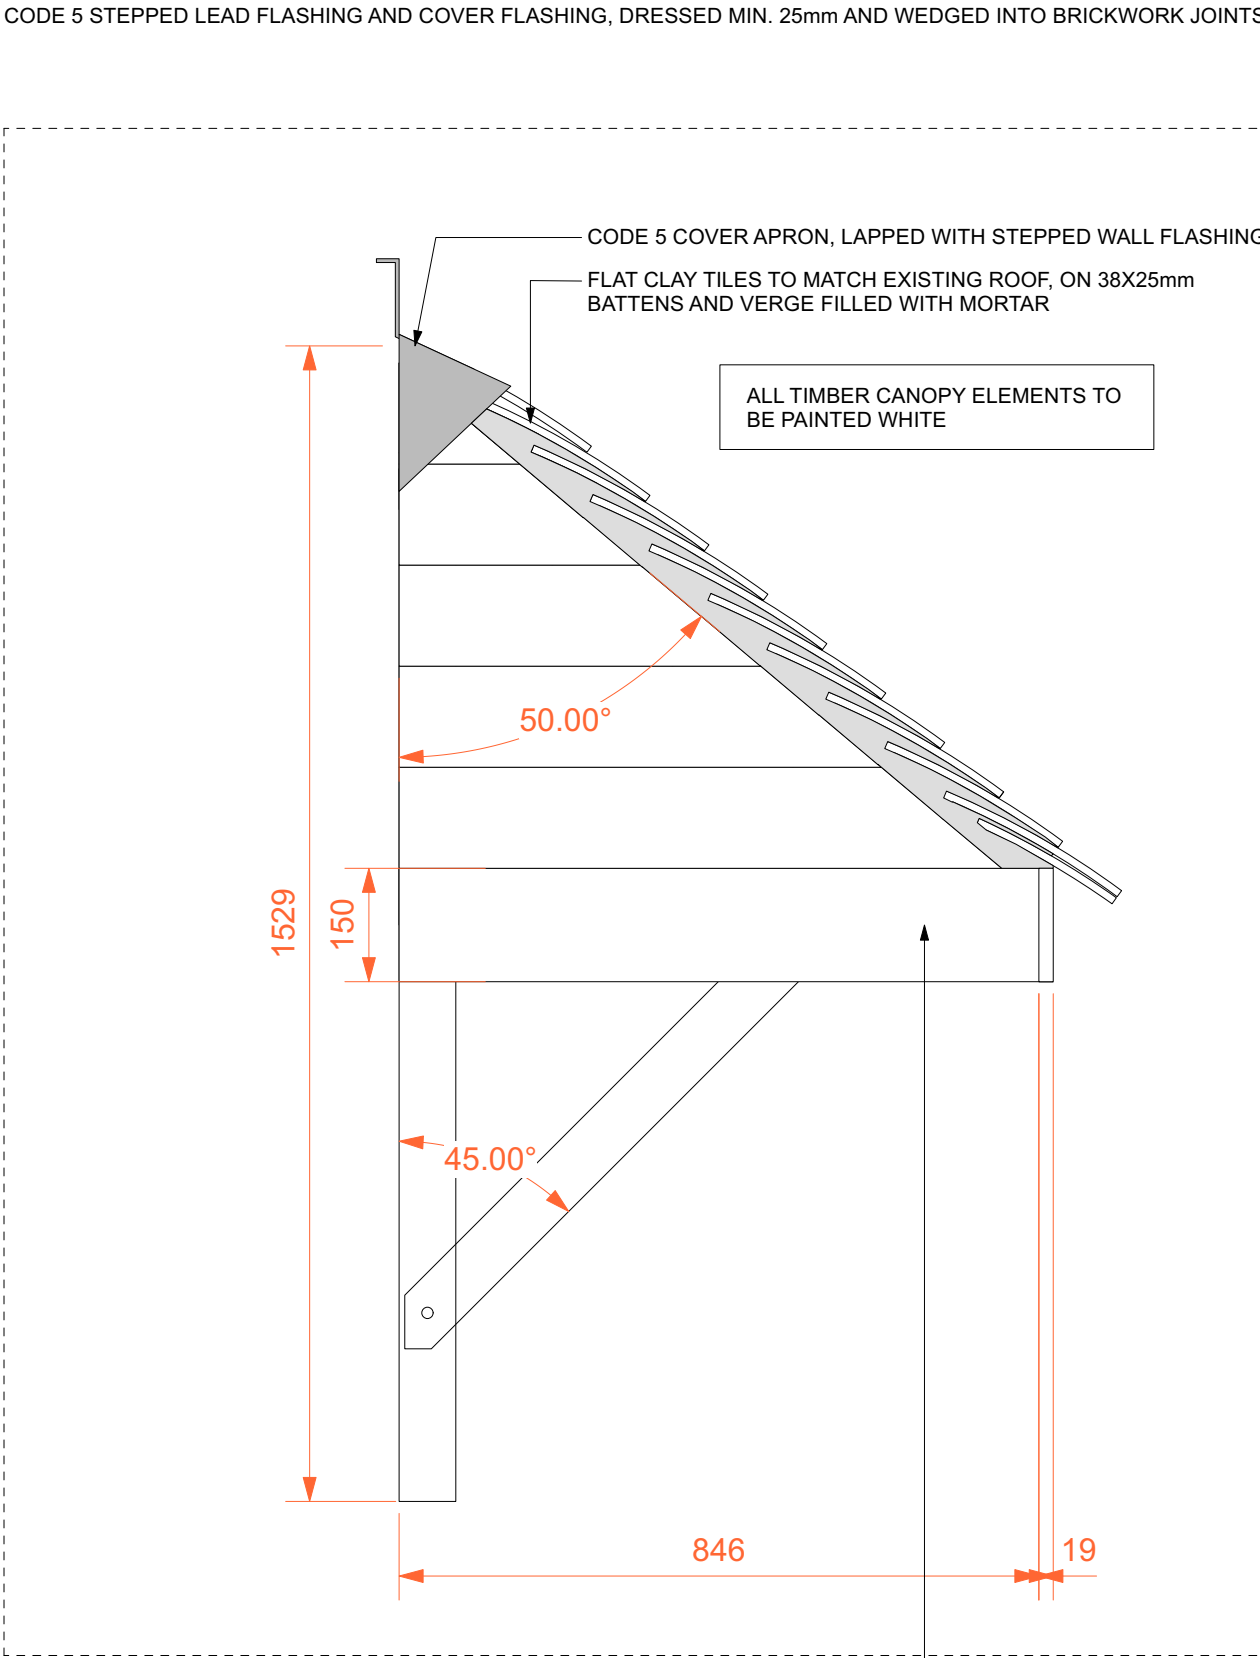

SIDE ELEVATION OF CANOPY @ 1:10

TREATED AND PAINTED SW FASCIA AND T&G SIDING, SCREW FIXED TO FRAME

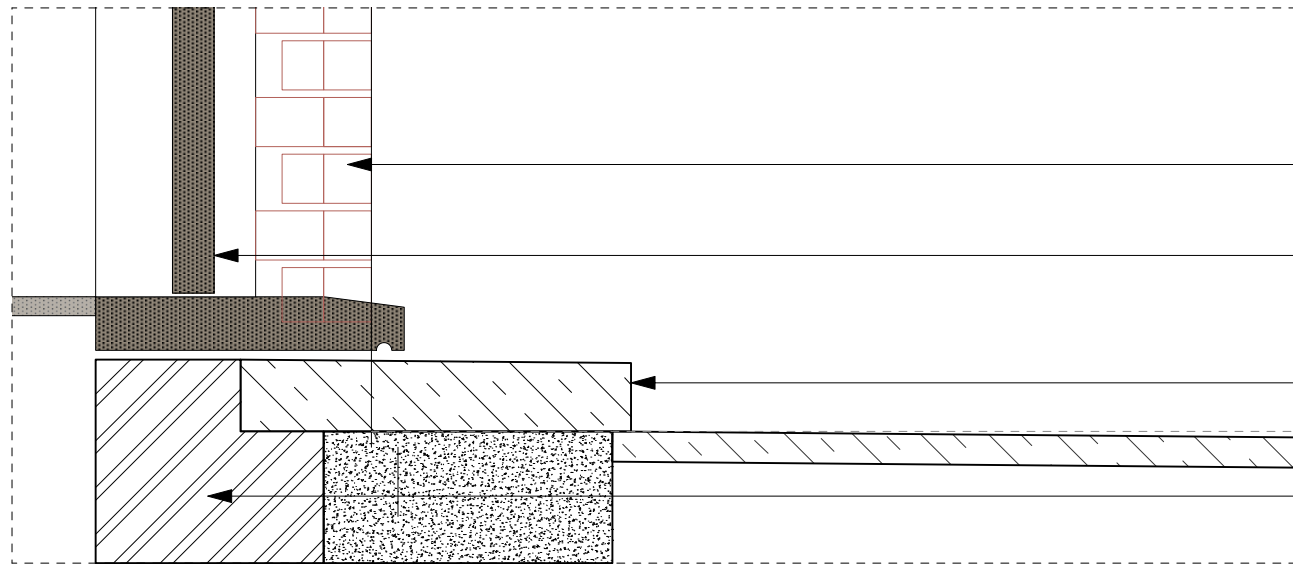

SECTION THROUGH NEW FRONT DOOR CILL @ 1:10

EXISTING DOOR (APPROX. 1985 h X 825 w) TO BE REMOVED


DOORWAY ENLARGED IN HEIGHT AND WIDTH AS DIMENSIONED, TO NEAREST MORTAR JOINT, FOR INSTALLATION OF NEW DOORSET

BRICKWORK TO MATCH EXISTING IN SIZE COLOUR AND TEXTURE, CUT TOOTHED AND BONDED TO FORM A FAIRFACED REVEAL


NEW TRADITIONAL STYLE DOOR AND FRAME, PAINT FINISH

NEW TRADITIONAL STYLE DOOR STEP, STONE FINISH

EXISTING BRICKWORK WALL / FOOTING TO BE RETAINED

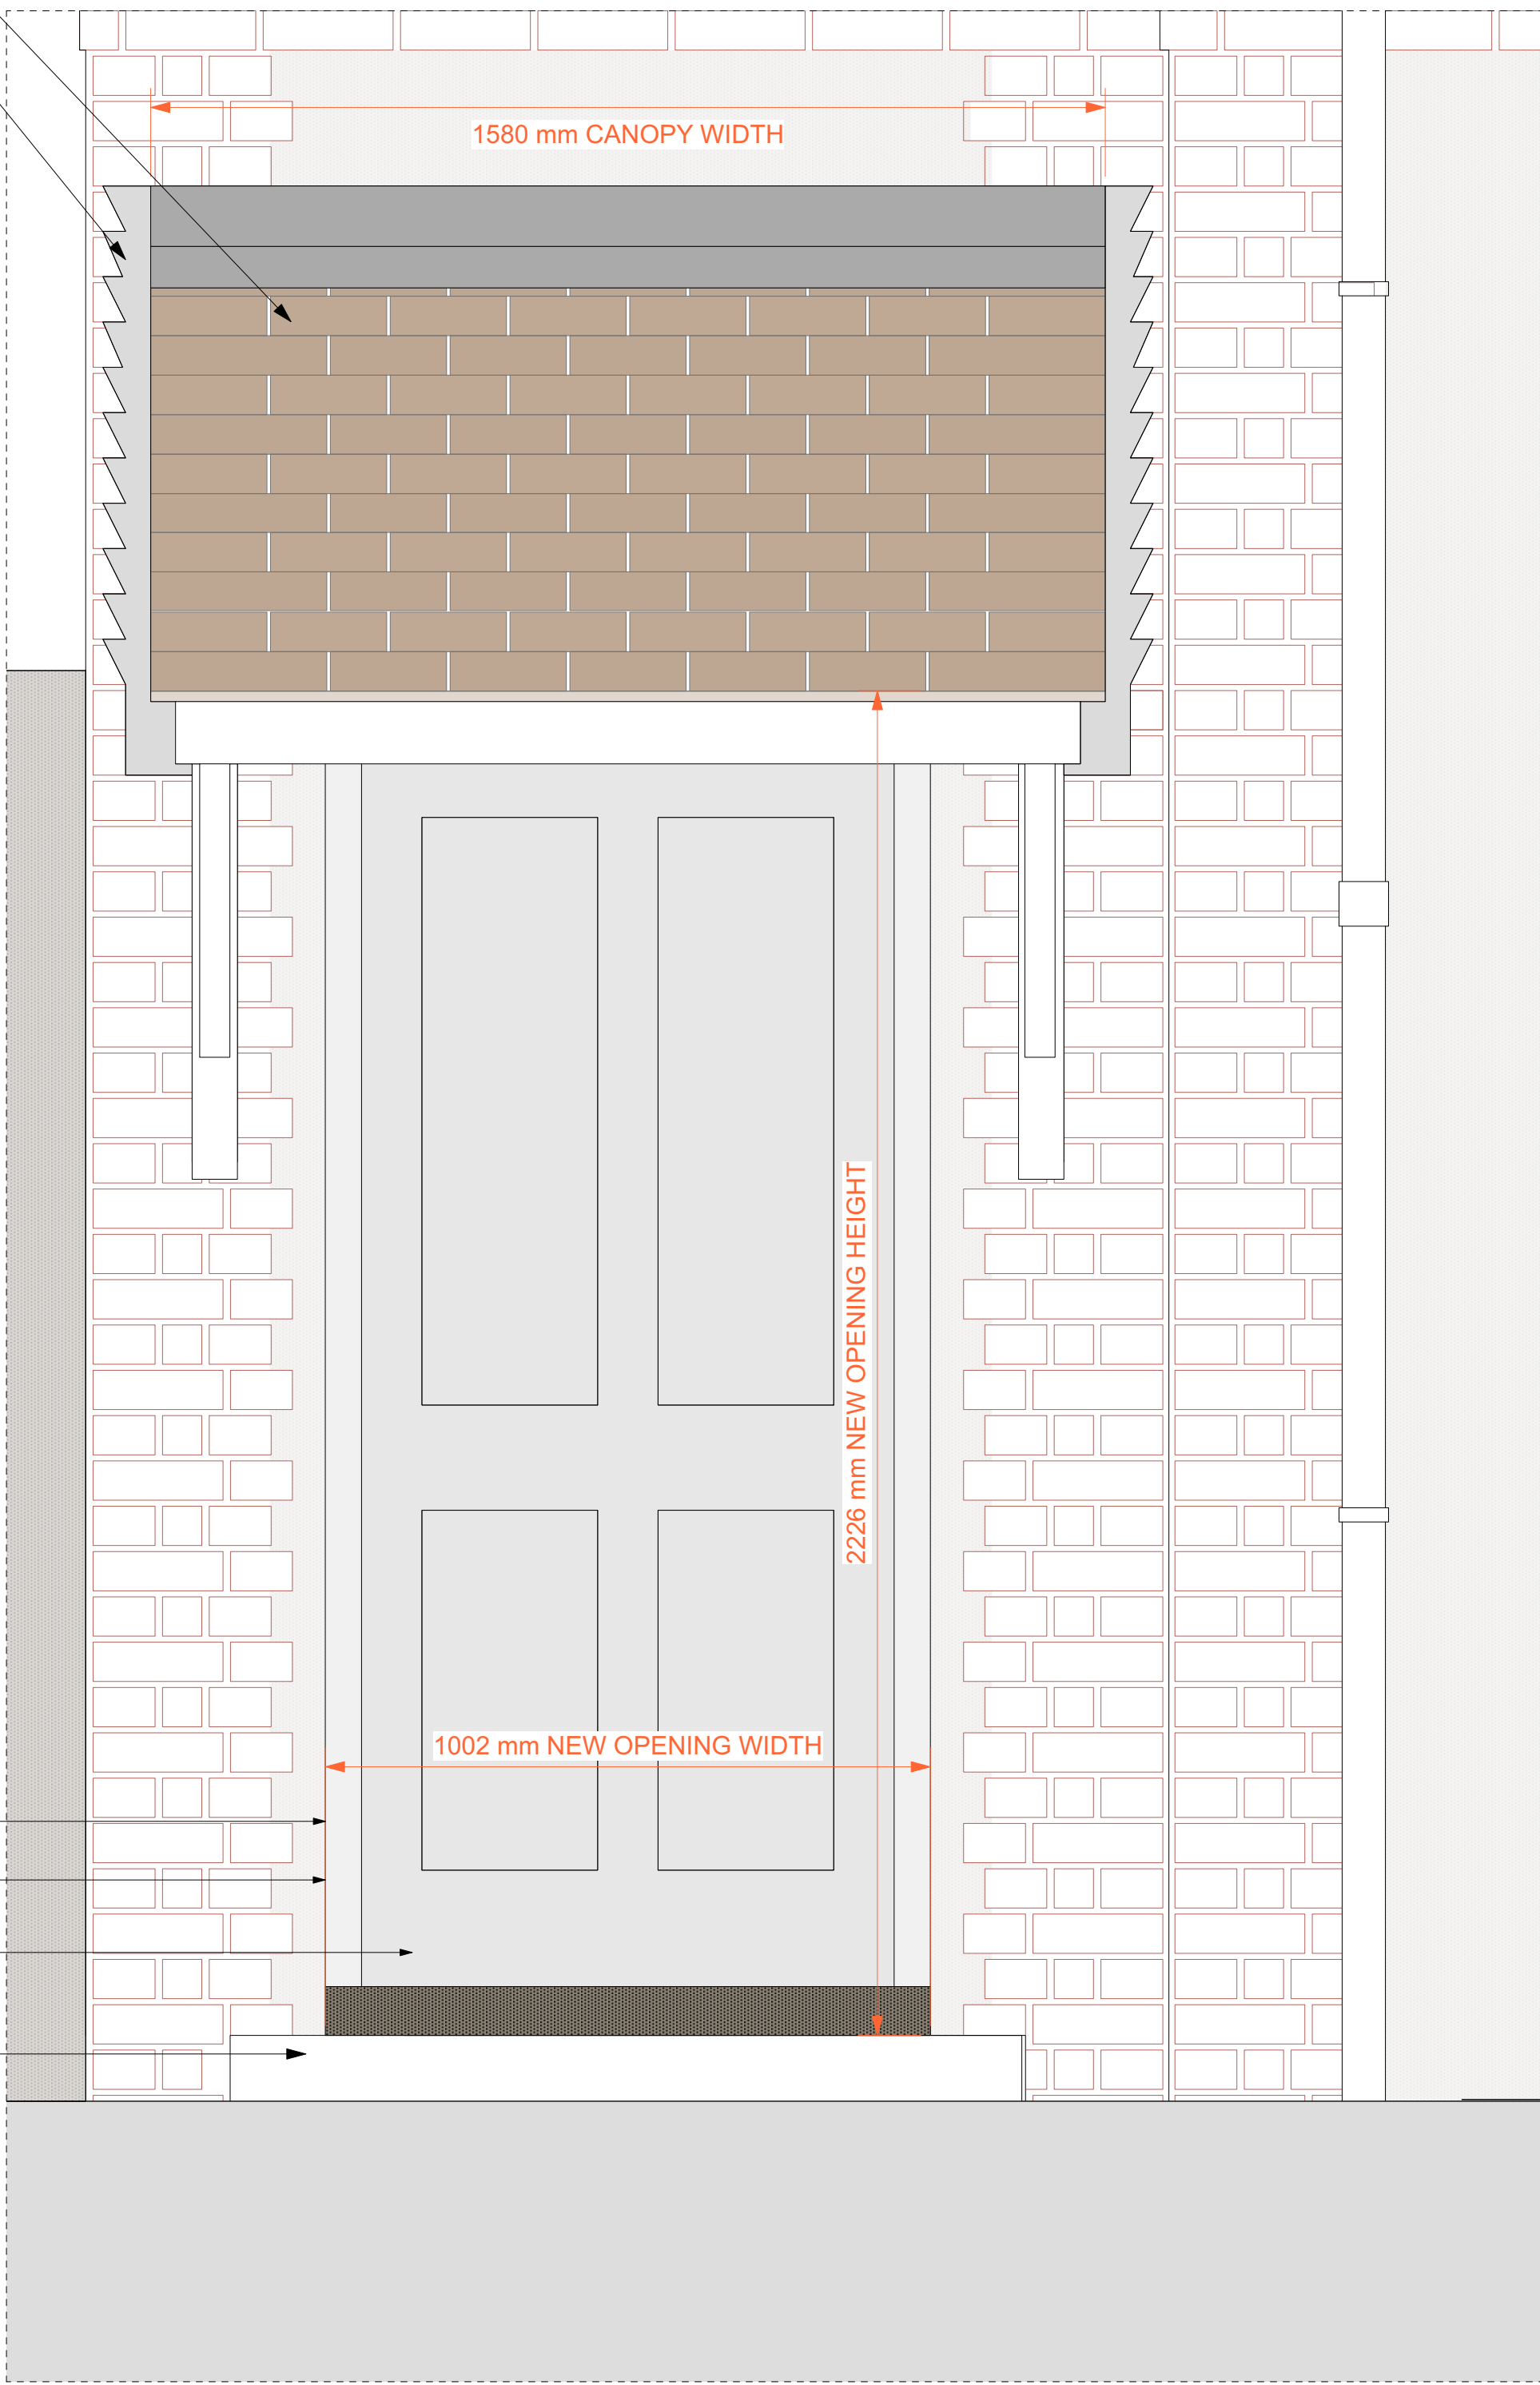

ELEVATION OF NEW FRONT DOOR AND CANOPY @ 1:10

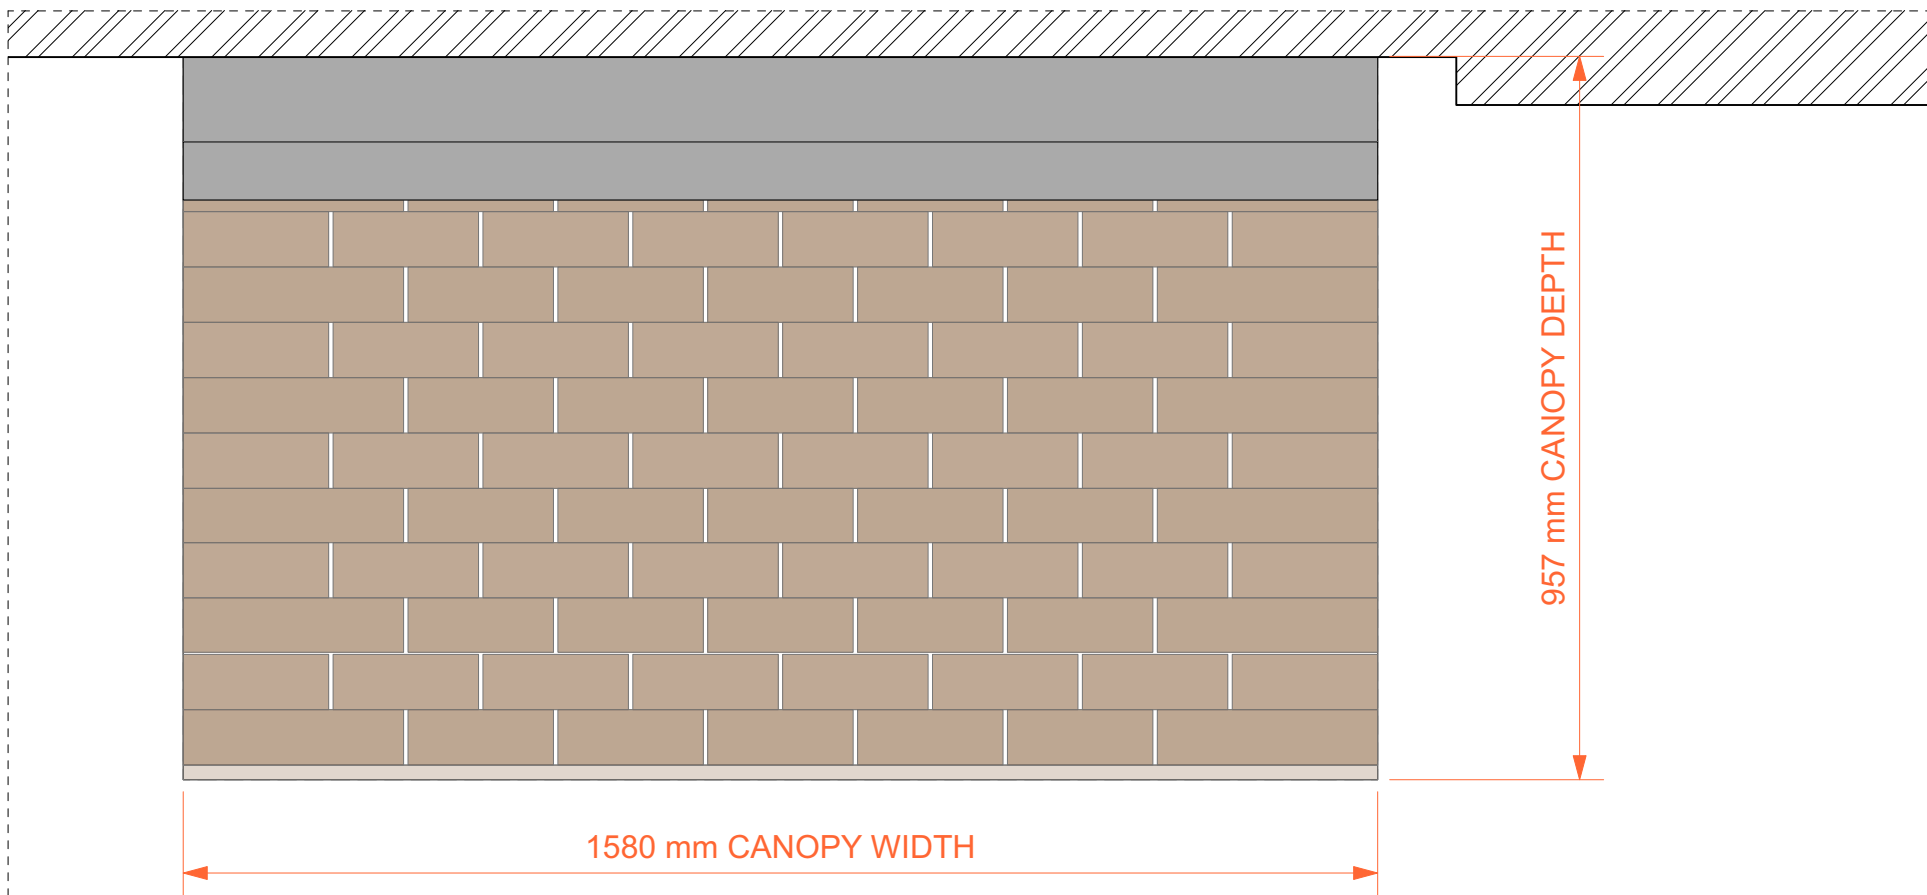

PLAN OF CANOPY @ 1:10



- GENERAL NOTES:
1. Do not scale drawings. Dimensions Govern.
 2. All dimensions are in millimeters unless noted otherwise.
 3. All levels are shown in meters above ordnance datum (AOD) unless noted otherwise.
 4. All dimensions shall be verified on site before proceeding with the work.
 5. All boundary lines must be checked by Nick Leith-Smith.
 6. Nick Leith-Smith shall be notified immediately in writing of any discrepancies.
 7. All information remains the property of Nick Leith-Smith and may not be used for any purpose whatsoever, or reproduced through any medium without written permission of Nick Leith-Smith.
 8. All copyrights retained by Nick Leith-Smith.
 9. Subject to survey and all necessary statutory and legal consents.
 10. Refer to project organisation sheets for drawing keys, notes and abbreviations.

A	13/03/2023	All timber canopy elements to be painted white	KF	NL-S
REV	DATE	REVISION HISTORY	BY	CHK

Nick Leith-Smith

82 Wandsworth Bridge Road, London, England, SW6 2TF

JOB TITLE

STUDIO HOUSE
HAMPSTEAD HILL GARDENS
NW3 2PH

DRAWING TITLE

Front door and Canopy
Detail

STATUS				
PLANNING				
DRAWN	KF	CHECKED	BS	
DESIGNED	NLS	APPROVED	NLS	
SCALE	1:10	FIRST ISSUE DATE	23/05/2022	

PROJECT	ISSUER	TYPE	SEQUENCE	REV
525	NLS	DET	7500	A