




ELEVATION OF PROPOSED NEW SIDE GATE @ 1:10

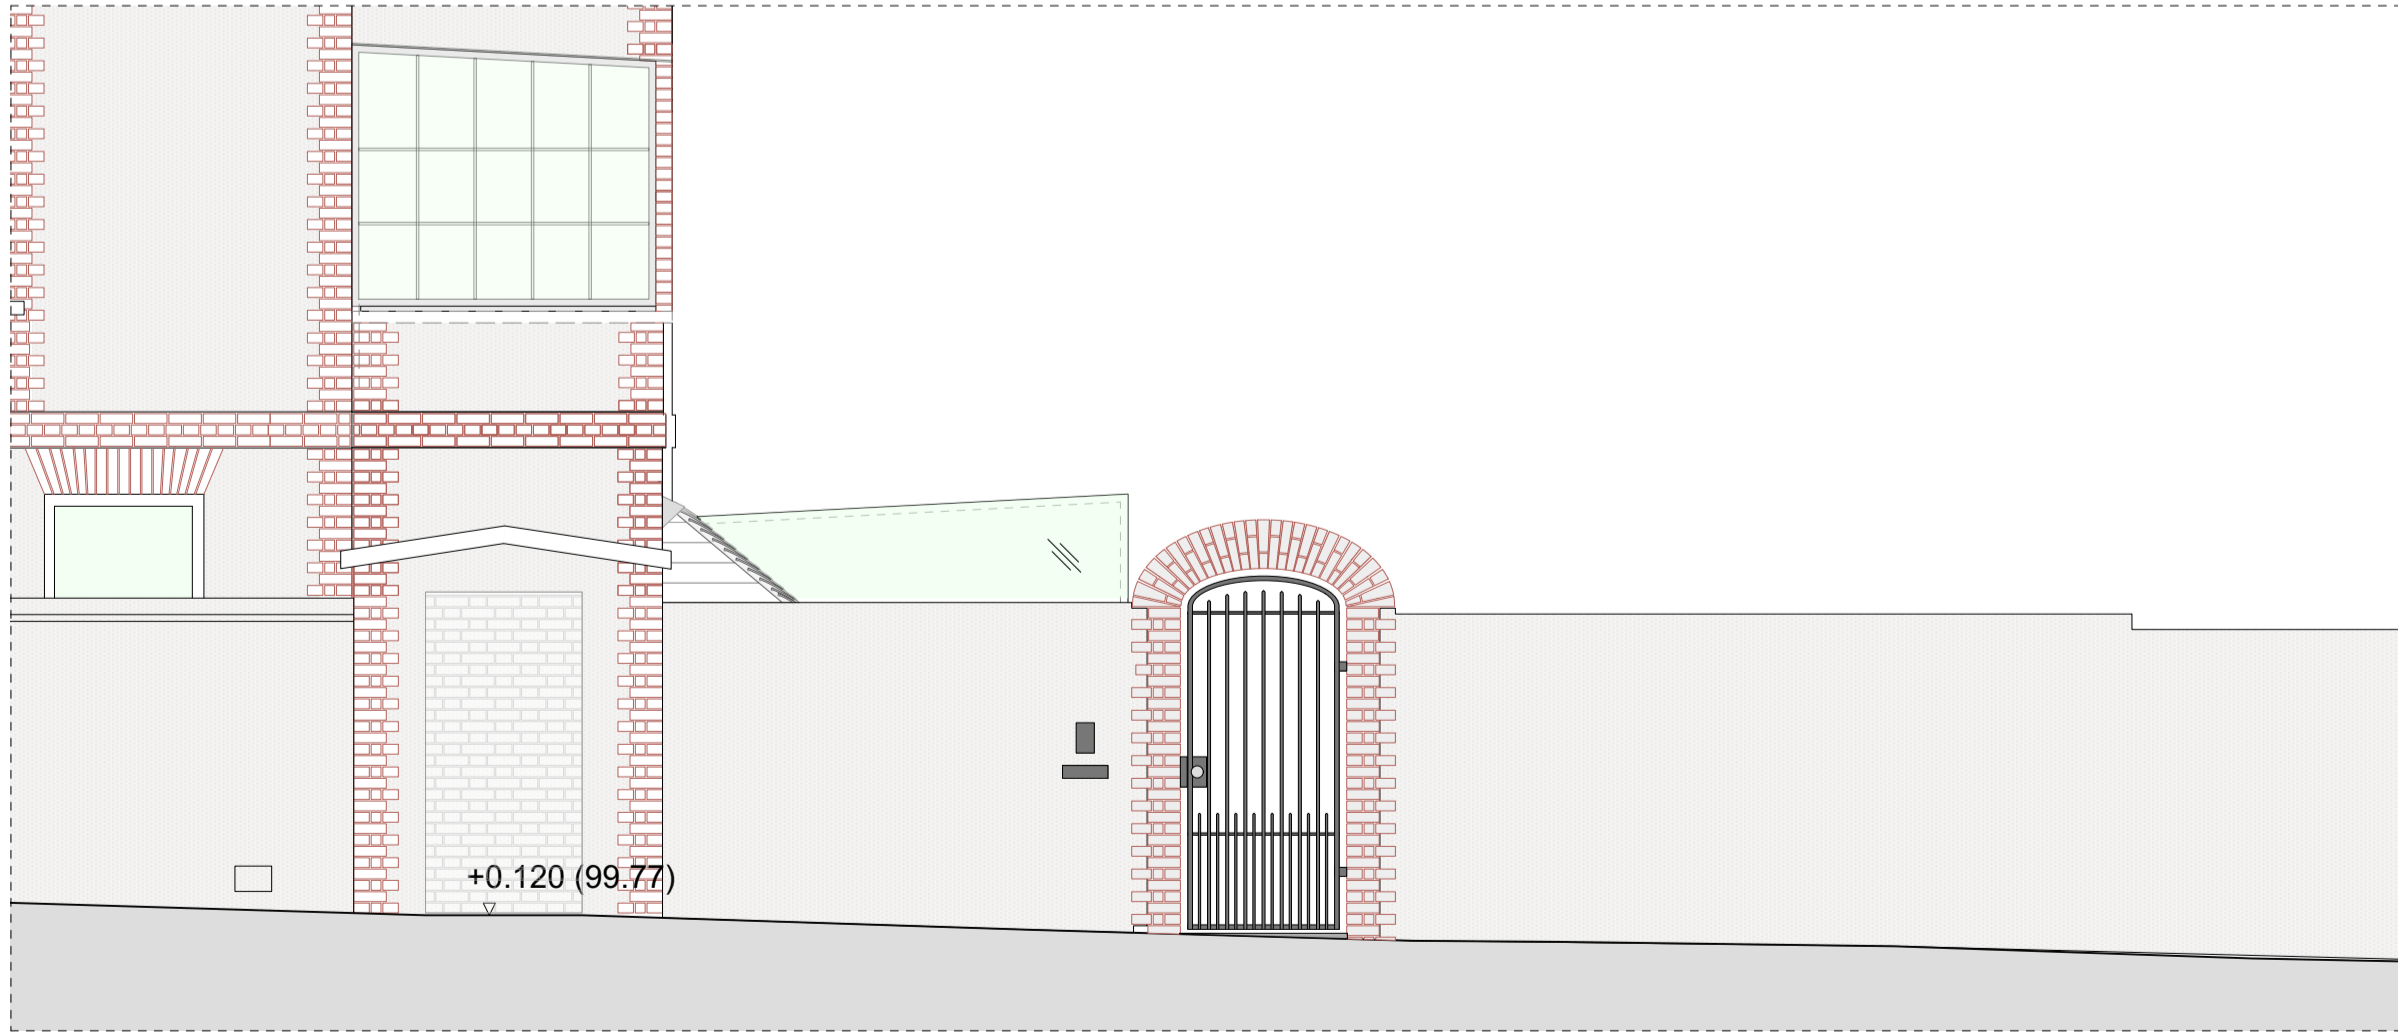


STREET ELEVATION SHOWING NEW SIDE GATE AND INFILLED DOORWAY @ 1:50

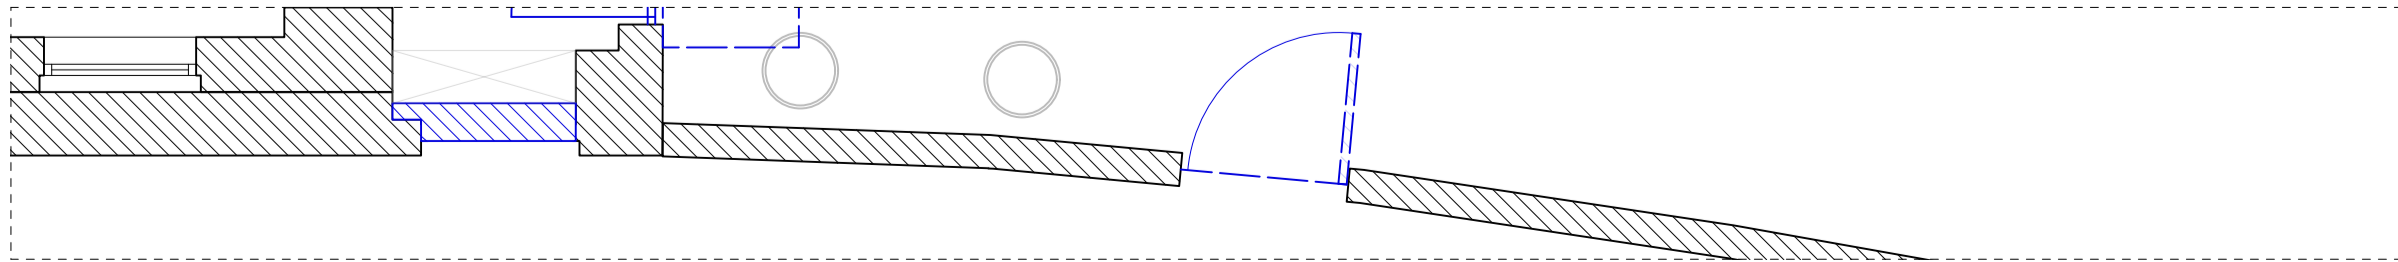

PLAN OF STREET-FACING WALL WITH NEW SIDE GATE AND INFILLED DOORWAY @ 1:50

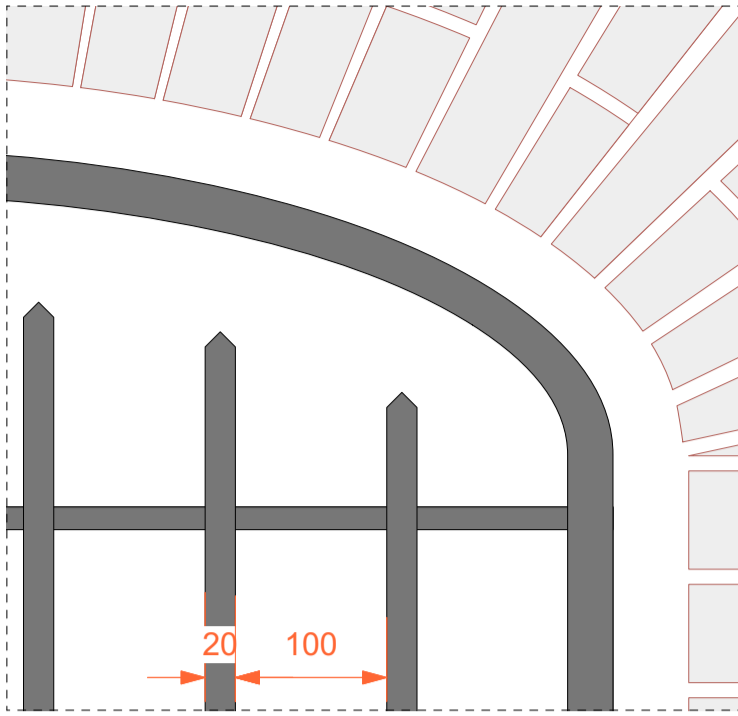

SIMPLE PYRAMID TOPPED BAR CONSTRUCTION

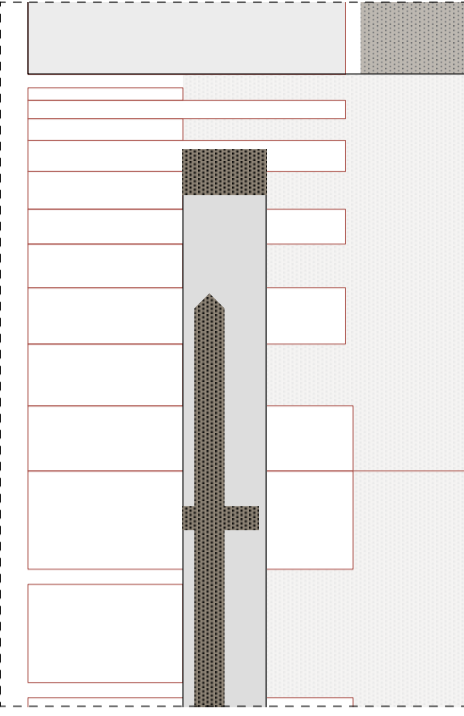


EXISTING BRICKWORK WALL TO BE OPENED UP, AND NEW ARCH CONSTRUCTED IN CONTRASTING BRICK TO MATCH THE MAIN HOUSE  
ALL BRICKWORK TO BE CUT TOOTHED AND BONDED, WITH LIME-BASED MORTAR

NEW TRADITIONAL VICTORIAN STYLE IRON GATE, COLOUR: BLACK


NEW DOOR ENTRY PANEL / HOUSE SIGNAGE / LETTER SLOT COVER

SECURE LOCKING POINT

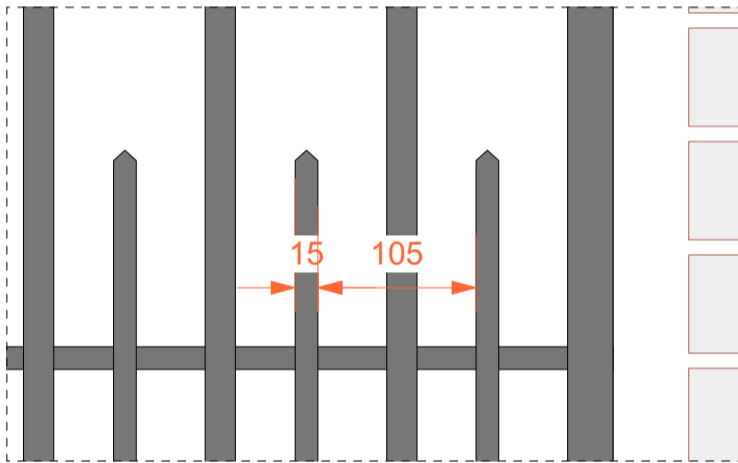


NEW, LEVEL, STONE THRESHOLD STEP

ALL METALWORK ELEMENTS TO BE PAINTED BLACK

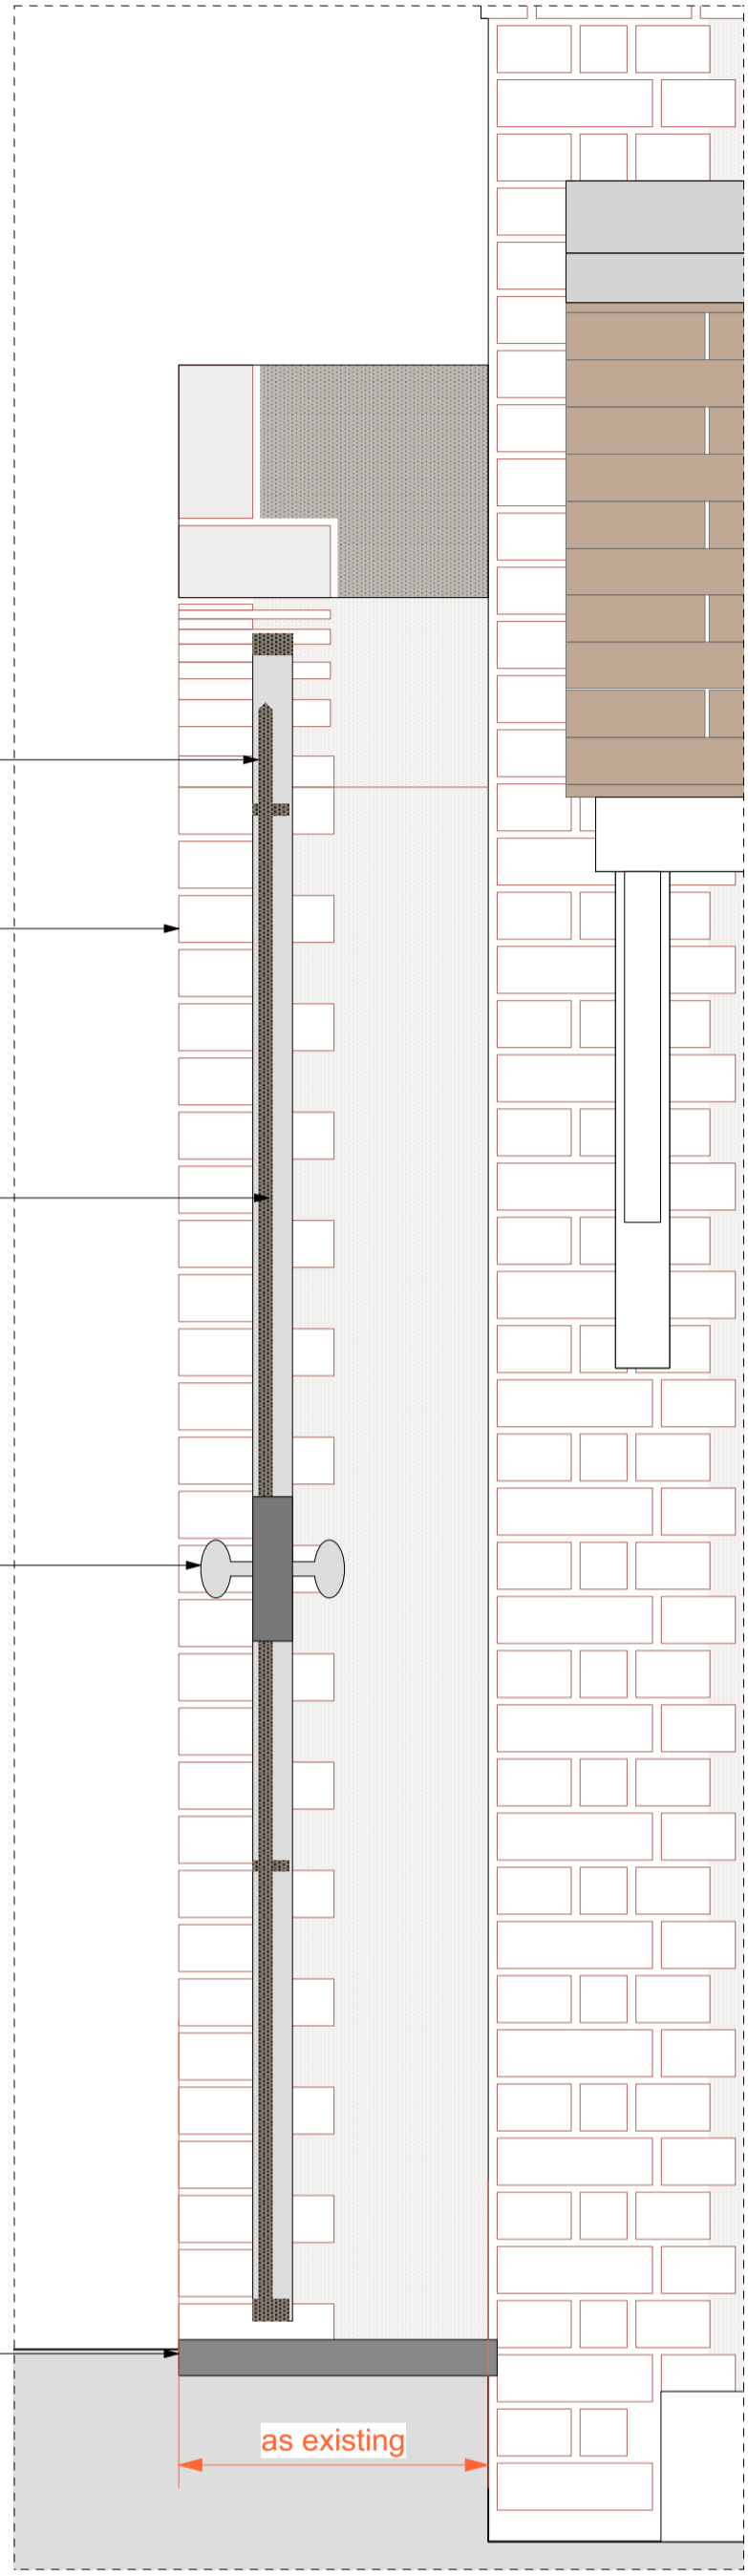

SECTION THROUGH NEW SIDE GATE @ 1:10

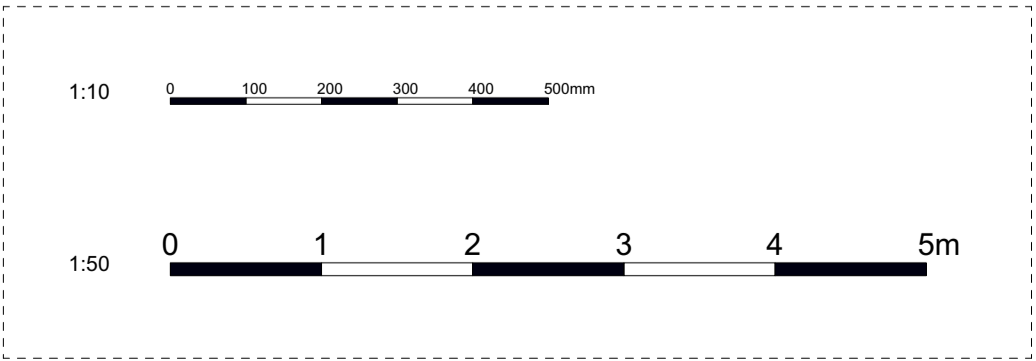

- GENERAL NOTES:
1. Do not scale drawings. Dimensions Govern.
  2. All dimensions are in millimeters unless noted otherwise.
  3. All levels are shown in meters above ordnance datum (AOD) unless noted otherwise.
  4. All dimensions shall be verified on site before proceeding with the work.
  5. All boundary lines must be checked by Nick Leith-Smith.
  6. Nick Leith-Smith shall be notified immediately in writing of any discrepancies.
  7. All information remains the property of Nick Leith-Smith and may not be used for any purpose whatsoever, or reproduced through any medium without written permission of Nick Leith-Smith.
  8. All copyrights retained by Nick Leith-Smith.
  9. Subject to survey and all necessary statutory and legal consents.
  10. Refer to project organisation sheets for drawing keys, notes and abbreviations.

C	27/03/2023	SOLID PANEL OMITTED	KF	NL-S
B	13/03/2023	FINIALS SIMPLIFIED, DETAIL ADDED	KF	NL-S
A	20/09/2022	PLAN ADDED	KF	NL-S
REV	DATE	REVISION HISTORY	BY	CHK

**Nick Leith-Smith**  
82 Wandsworth Bridge Road, London, England, SW6 2TF

JOB TITLE  
**STUDIO HOUSE  
HAMPSTEAD HILL GARDENS  
NW3 2PH**

DRAWING TITLE  
**Garden Gate Detail**

STATUS	<b>PLANNING</b>
DRAWN	KF CHECKED BS
DESIGNED	NLS APPROVED NLS
SCALE	@A1 FIRST ISSUE DATE
1:10/1:50	07/06/2022

PROJECT	ISSUER	TYPE	SEQUENCE	REV
525	NLS	DET	7501	C