


Hampstead Cemetery Lodge



Accesible WC Works

Map Information
Scale: 1: 1250
Date: 15/03/2022
Reference: 1563
Order No: 870988

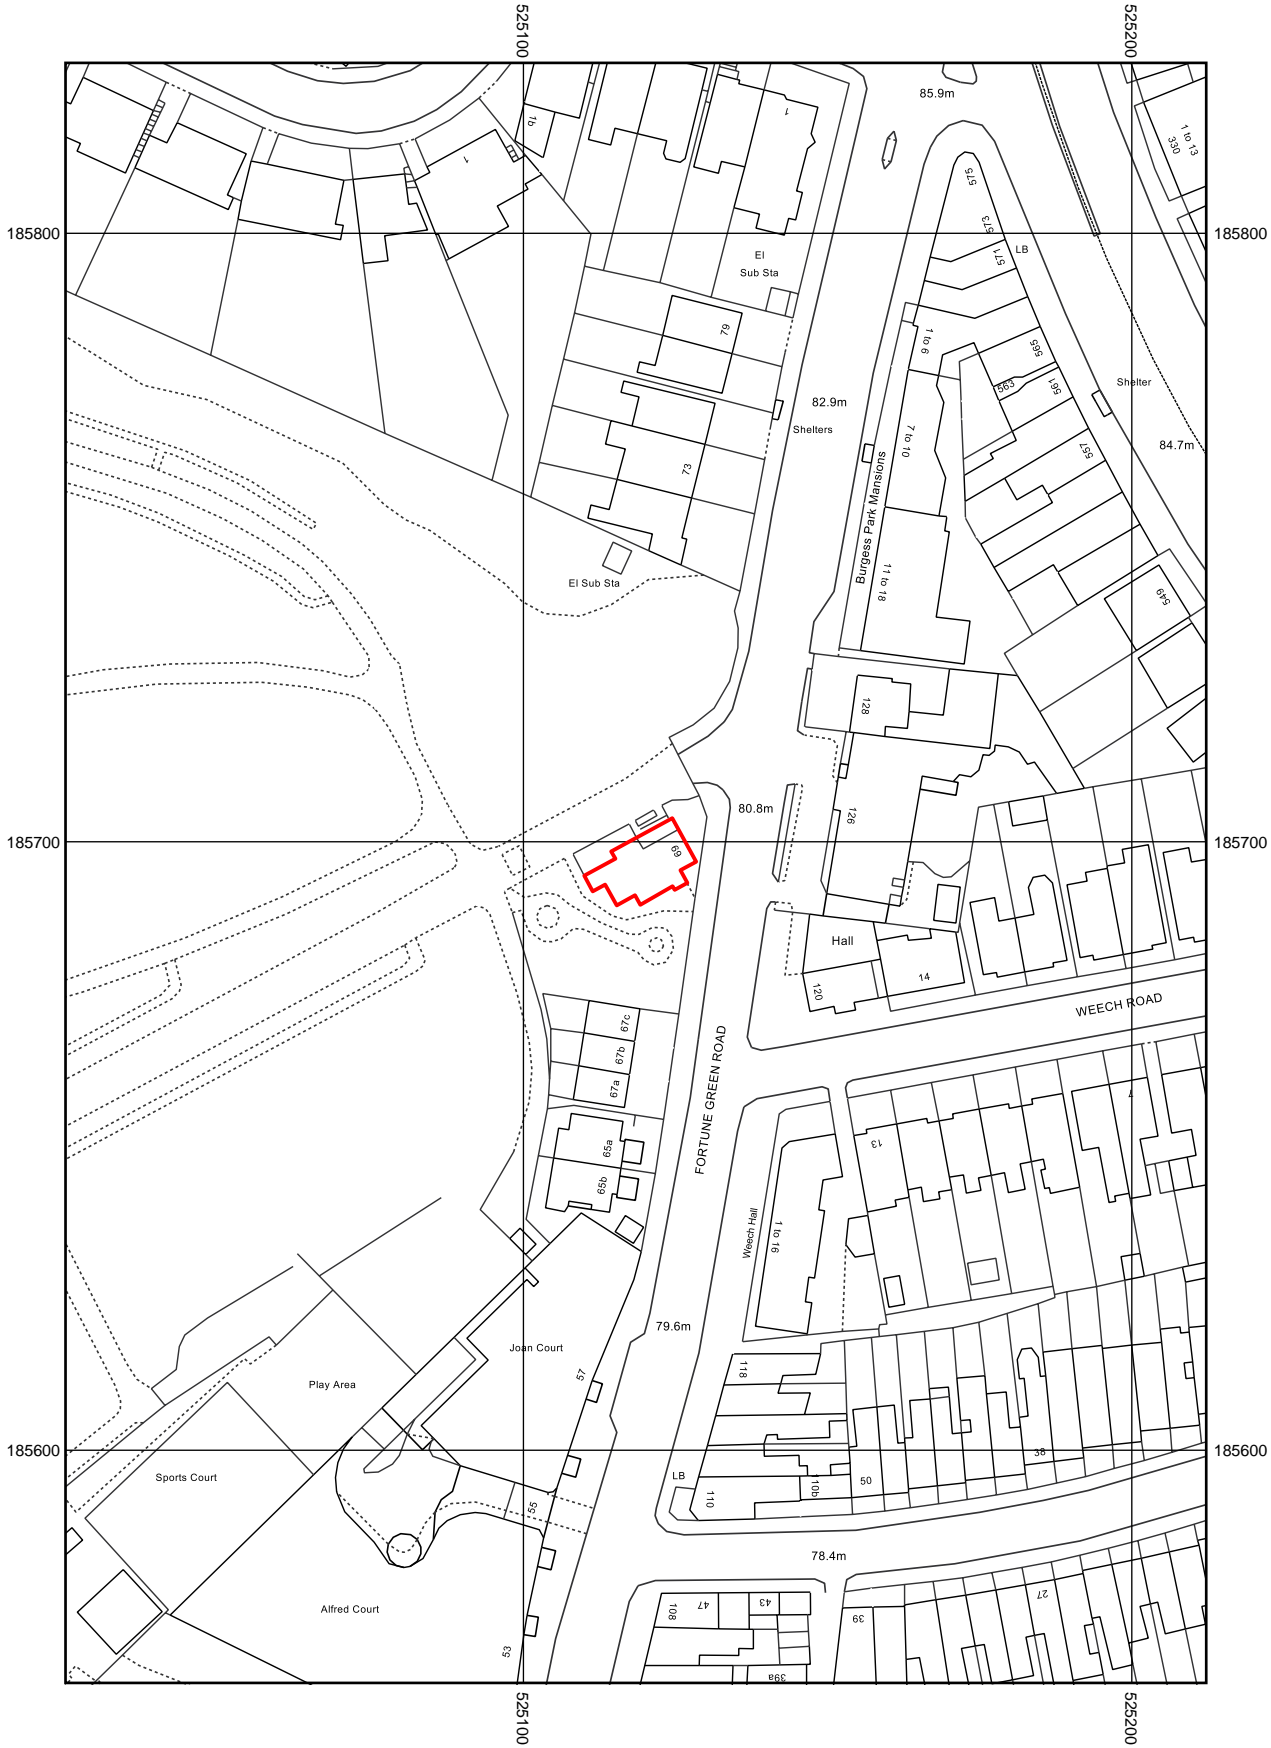

This product includes mapping data licensed from Ordnance Survey with the permission of the Controller of HMSO - Crown Copyright and/or database right 2022. All rights reserved. Licence Number 100047514.

Block Plan 1:500



Harding Bond
Property Consultants

7 Cambridge Road
Hastings
TN34 1DJ

office@hardingbond.co.uk
www.hardingbond.co.uk

Client London Borough
of Camden
Project Hampstead Lodge
Drawing Title Location and Block
Plan

Date 15.03.2022 Scale As Shown @ A3

Project	Origin	Type	Number	Revision
1563RB	A	GA	100	-
Status	Approval		Drawn	Checked
			RB	-