



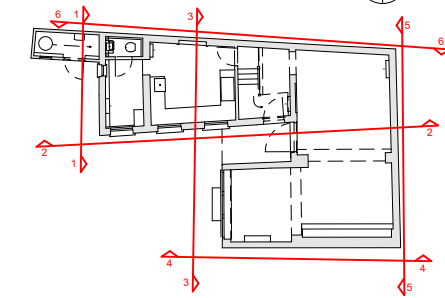
11 Elevation 3
Scale: 1:100

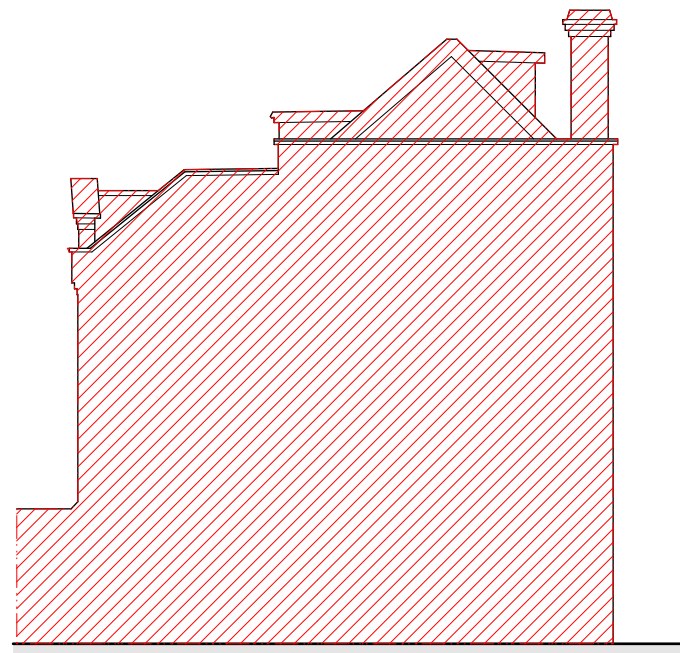

12 Elevation 4
Scale: 1:100

Notes


 Area to be Demolished



© Copyright Holland Harvey Architects 2020

REV	DATE	DESCRIPTION	BY	CHK
0	21/02/2023	ISSUE FOR PRE-APP	CD	HS

Project Greencroft Gardens			
Drawing Elevation 03 & 04 - Demolition			
Job Number 22028	Drawing Number 1301	Rev 0	
Drawn CD	Date 21/02/23	Status PRE-APP	Scale @ A3 1:100

 **Holland Harvey Architects**
Unit 1.4
1-5 Vyner Street
London E2 9DG
hello@hollandharvey.com
+44 203 327 0340

Client
Mr and Mrs Squire
134 Greencroft Gardens, 3 Westcroft Cottage,
London, NW6 3PJ

Do not scale from this drawing. All dimensions are to be checked on site. This drawing is to be read in conjunction with all consultants information.