



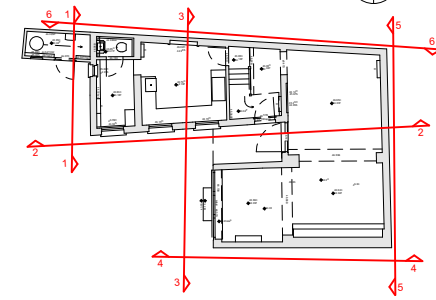
7 Elevation 5  
Scale: 1:100

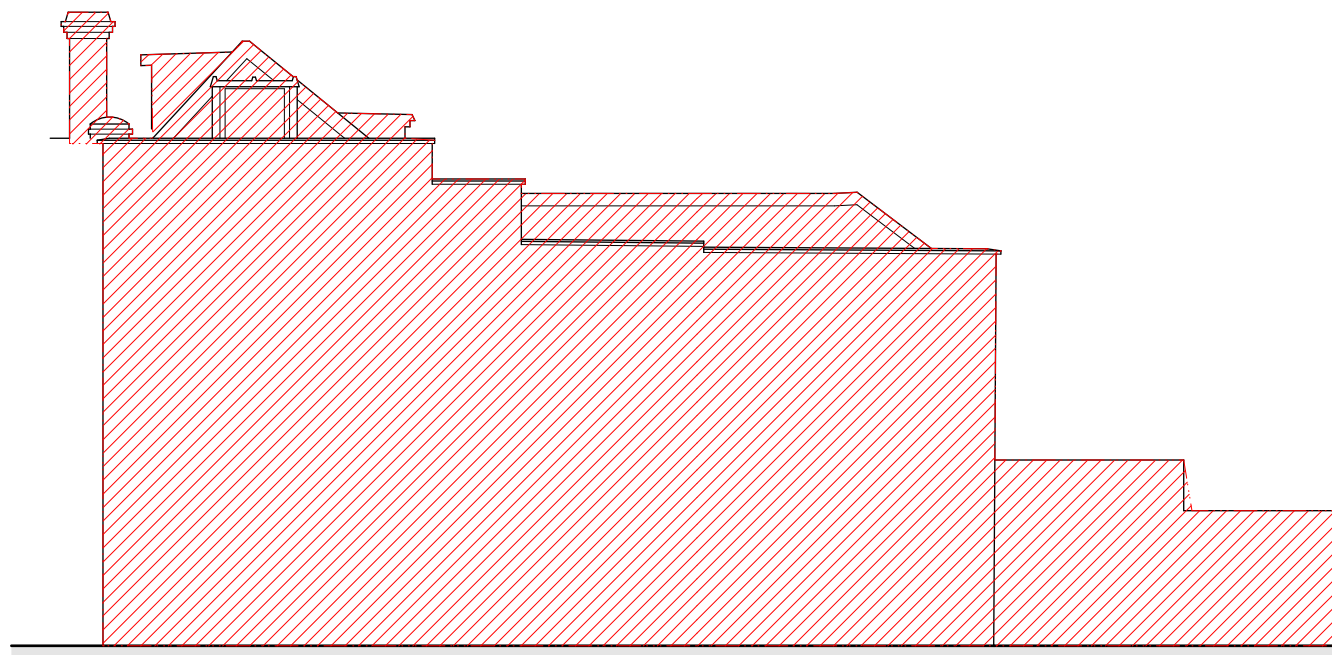

8 Elevation 6  
Scale: 1:100

Notes

 Area to be Demolished



© Copyright Holland Harvey Architects 2020

REV	DATE	DESCRIPTION	BY	CHK
0	21/02/2023	ISSUE FOR PRE-APP	CD	HS

Project  
Greencroft Gardens

Drawing  
Elevation 05 & 06 - Demolition

Job Number 22028	Drawing Number 1302	Rev 0
---------------------	------------------------	----------

Drawn CD	Date 21/02/23	Status PRE-APP	Scale @ A3 1:100
-------------	------------------	-------------------	---------------------



**Holland Harvey** Architects  
Unit 1.4  
1-5 Vyner Street  
London E2 9DG  
hello@hollandharvey.com  
+44 203 327 0340

Client

Mr and Mrs Squire  
134 Greencroft Gardens, 3 Westcroft Cottage,  
London, NW6 3PJ

Do not scale from this drawing. All dimensions are to be checked on site. This drawing is to be read in conjunction with all consultants information.