


1 Existing Section  
1 : 100

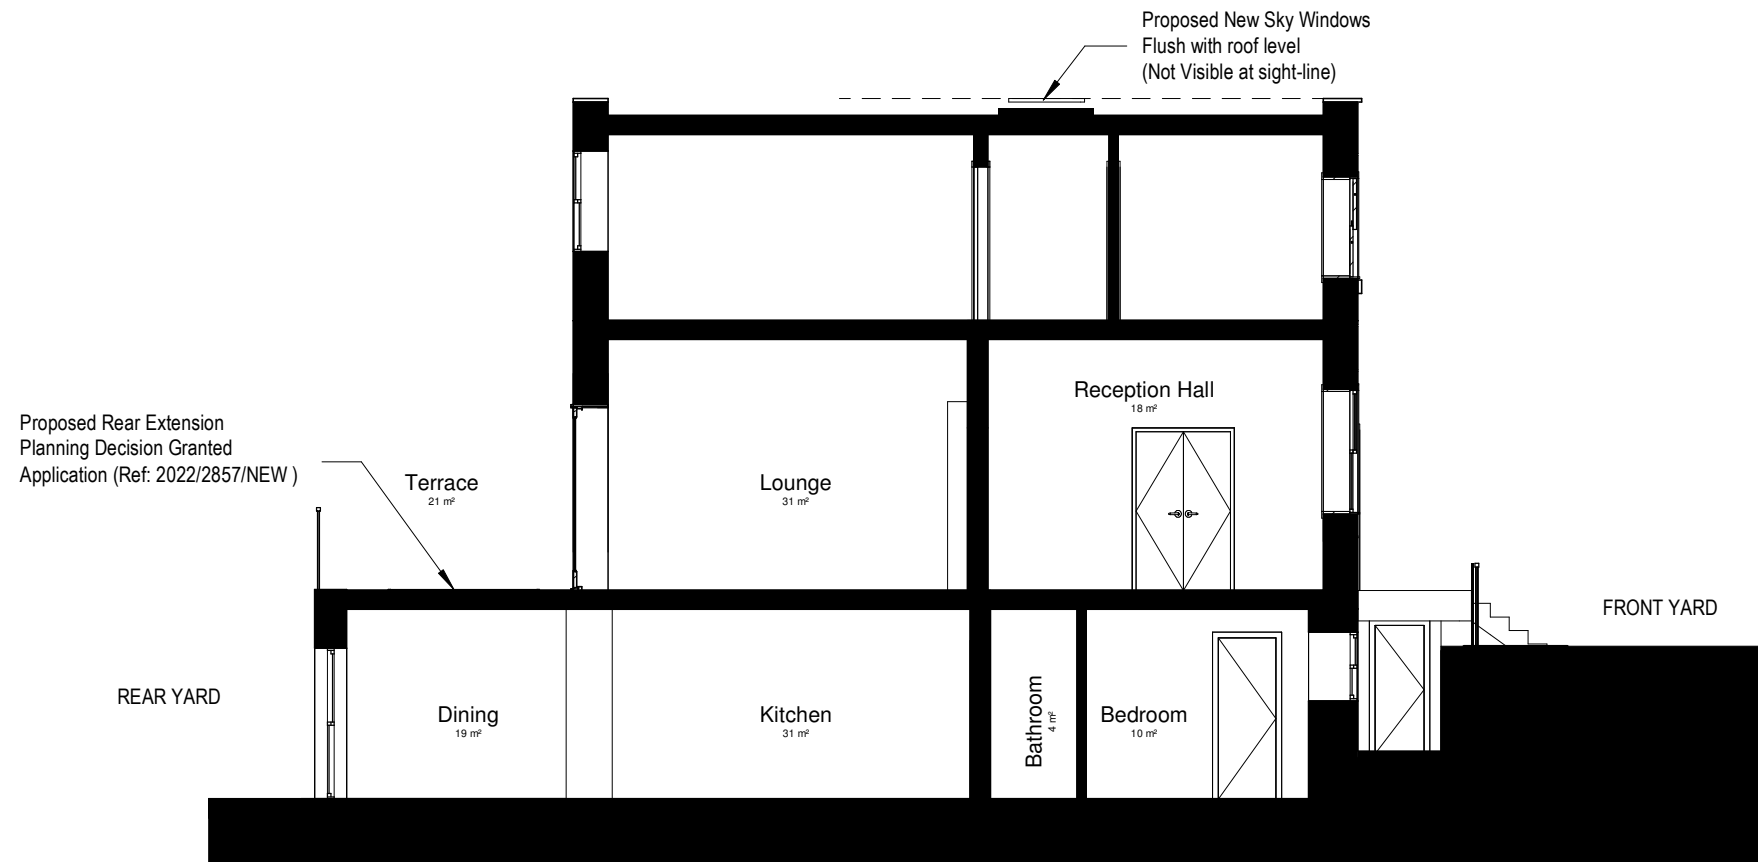

2 Proposed Section  
1 : 100

Proposed Rear Extension  
Planning Decision Granted  
Application (Ref: 2022/2857/NEW)

GAGEN HOUSE  
5A GREVILLE PLACE NW6

22023-BE-XX-A-300-SECTION

DATE 28/03/2023 SHEET SIZE A3 REVISION R01

**bè** be studio  
architecture & interiors

88 Union Street London SE1 0NW  
www.be-studio.co.uk contact@be-studio.co.uk (+44) 0208 0371964