
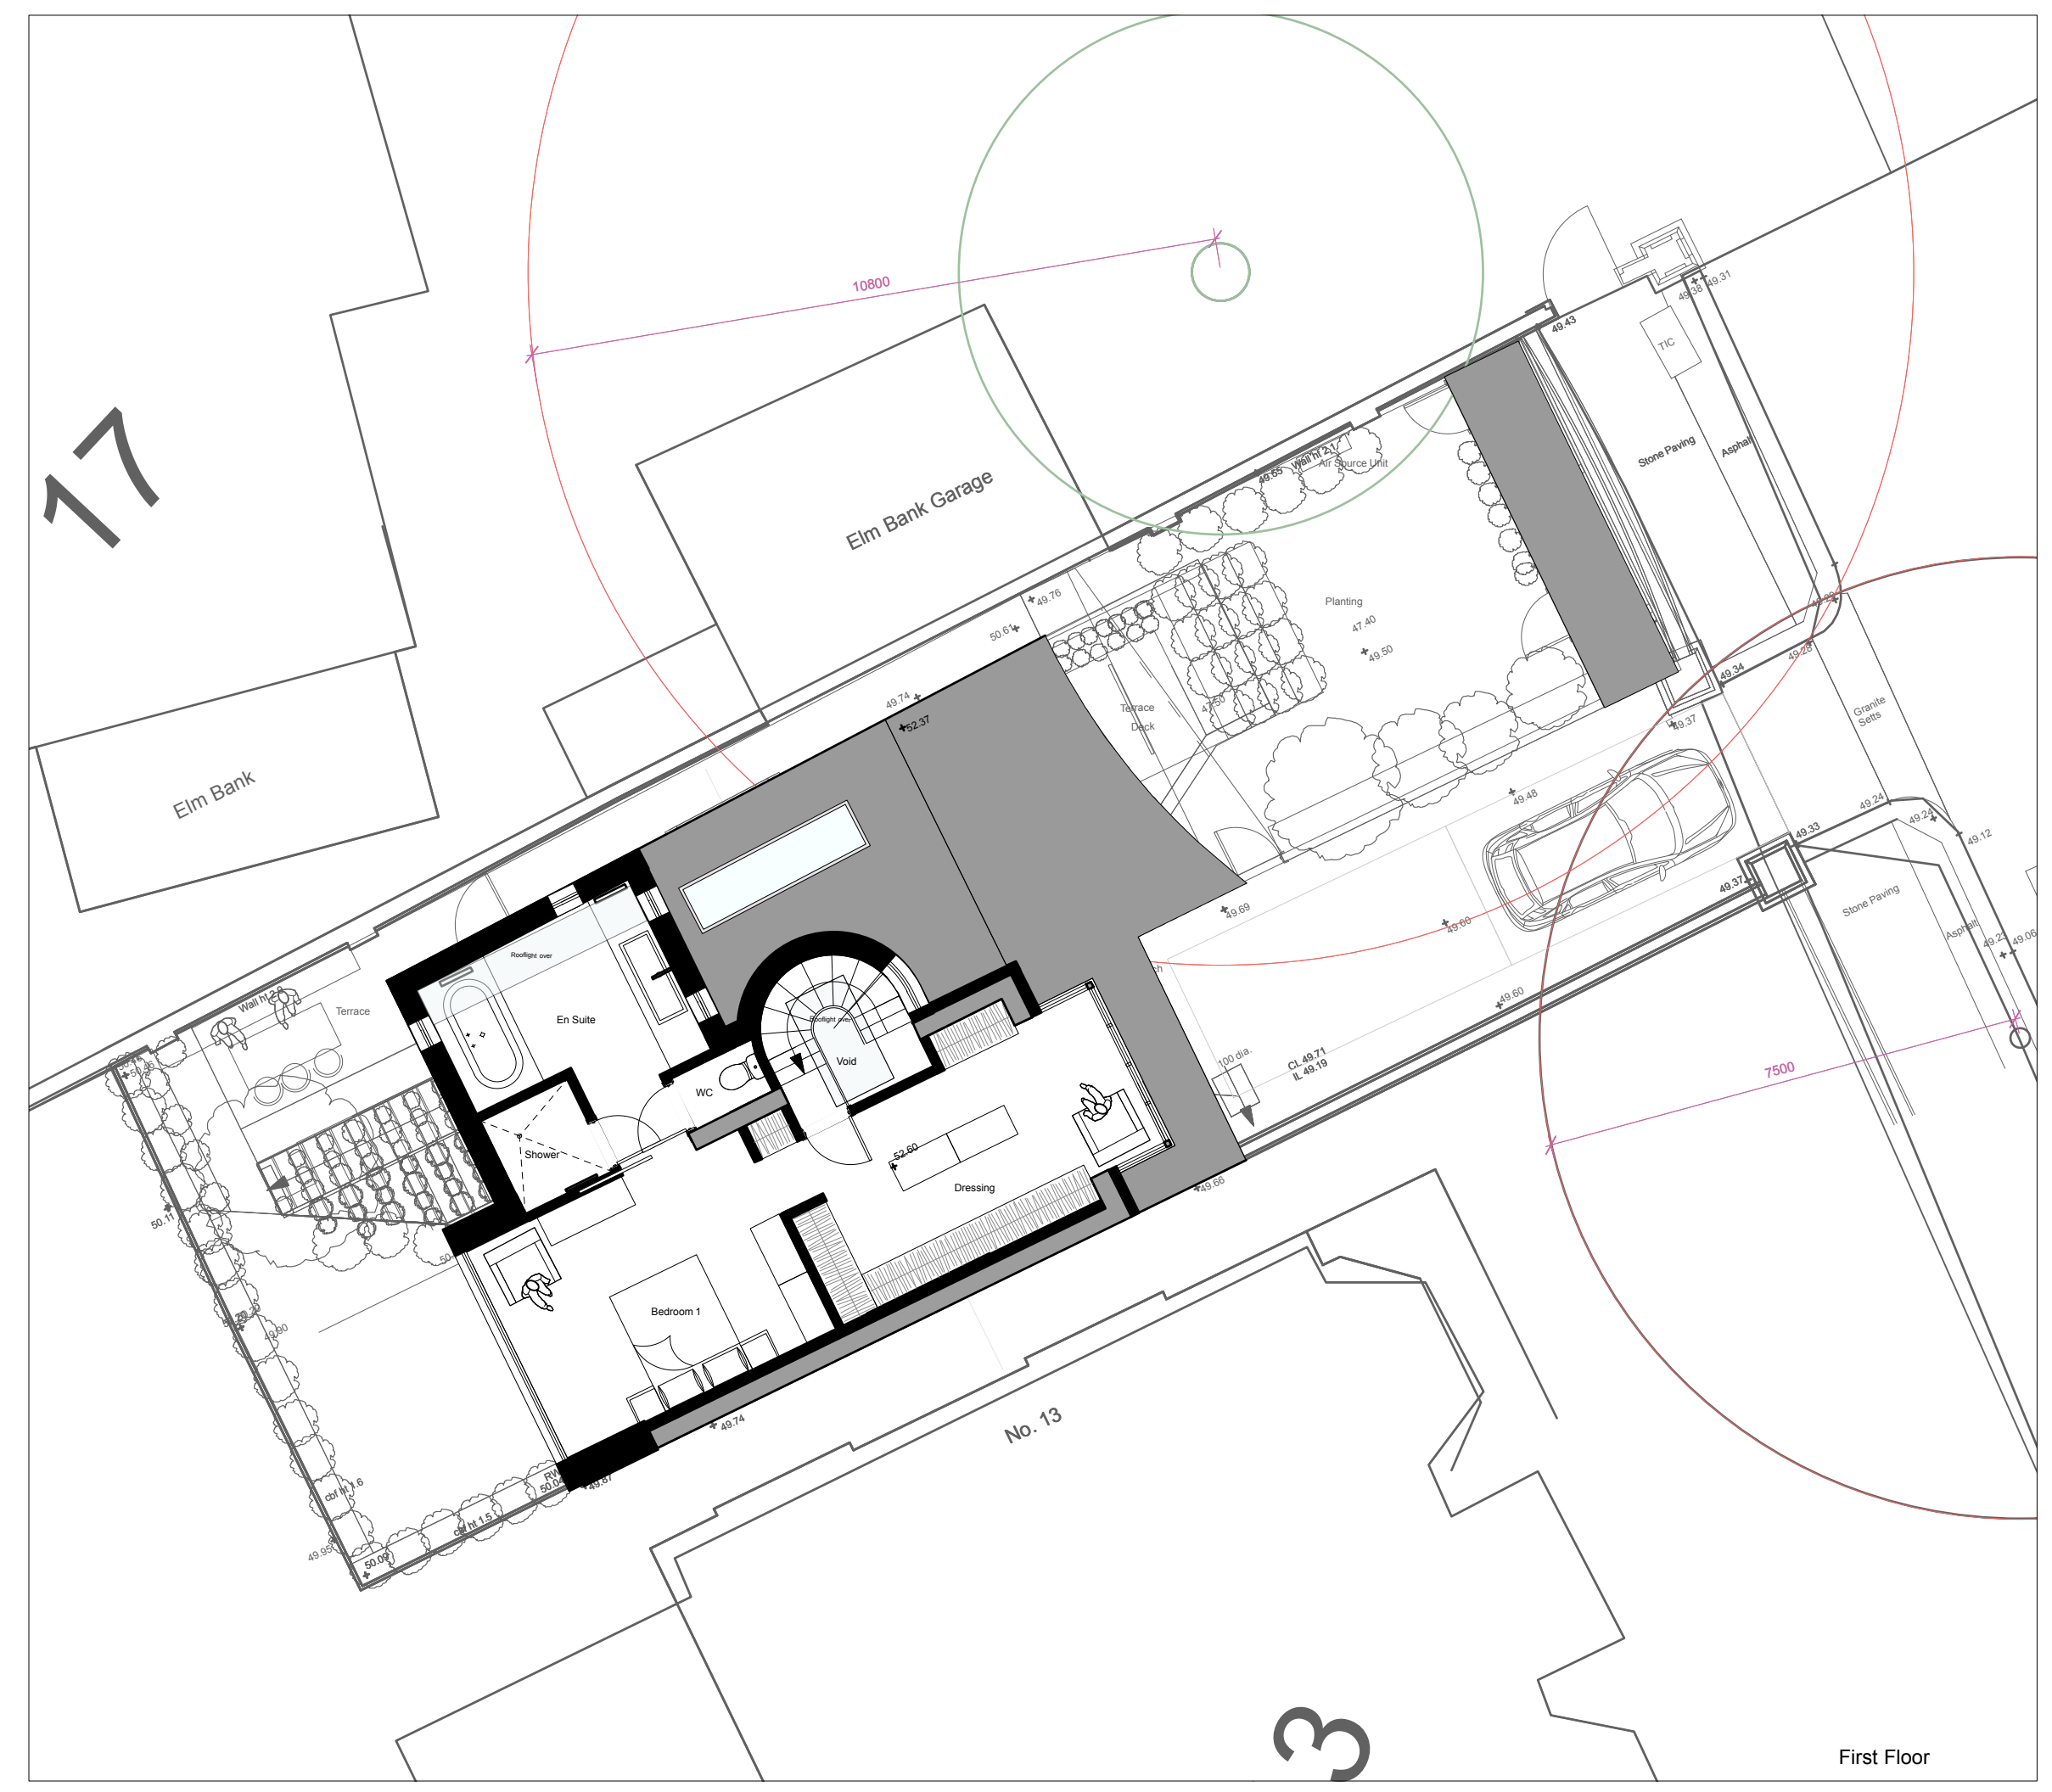
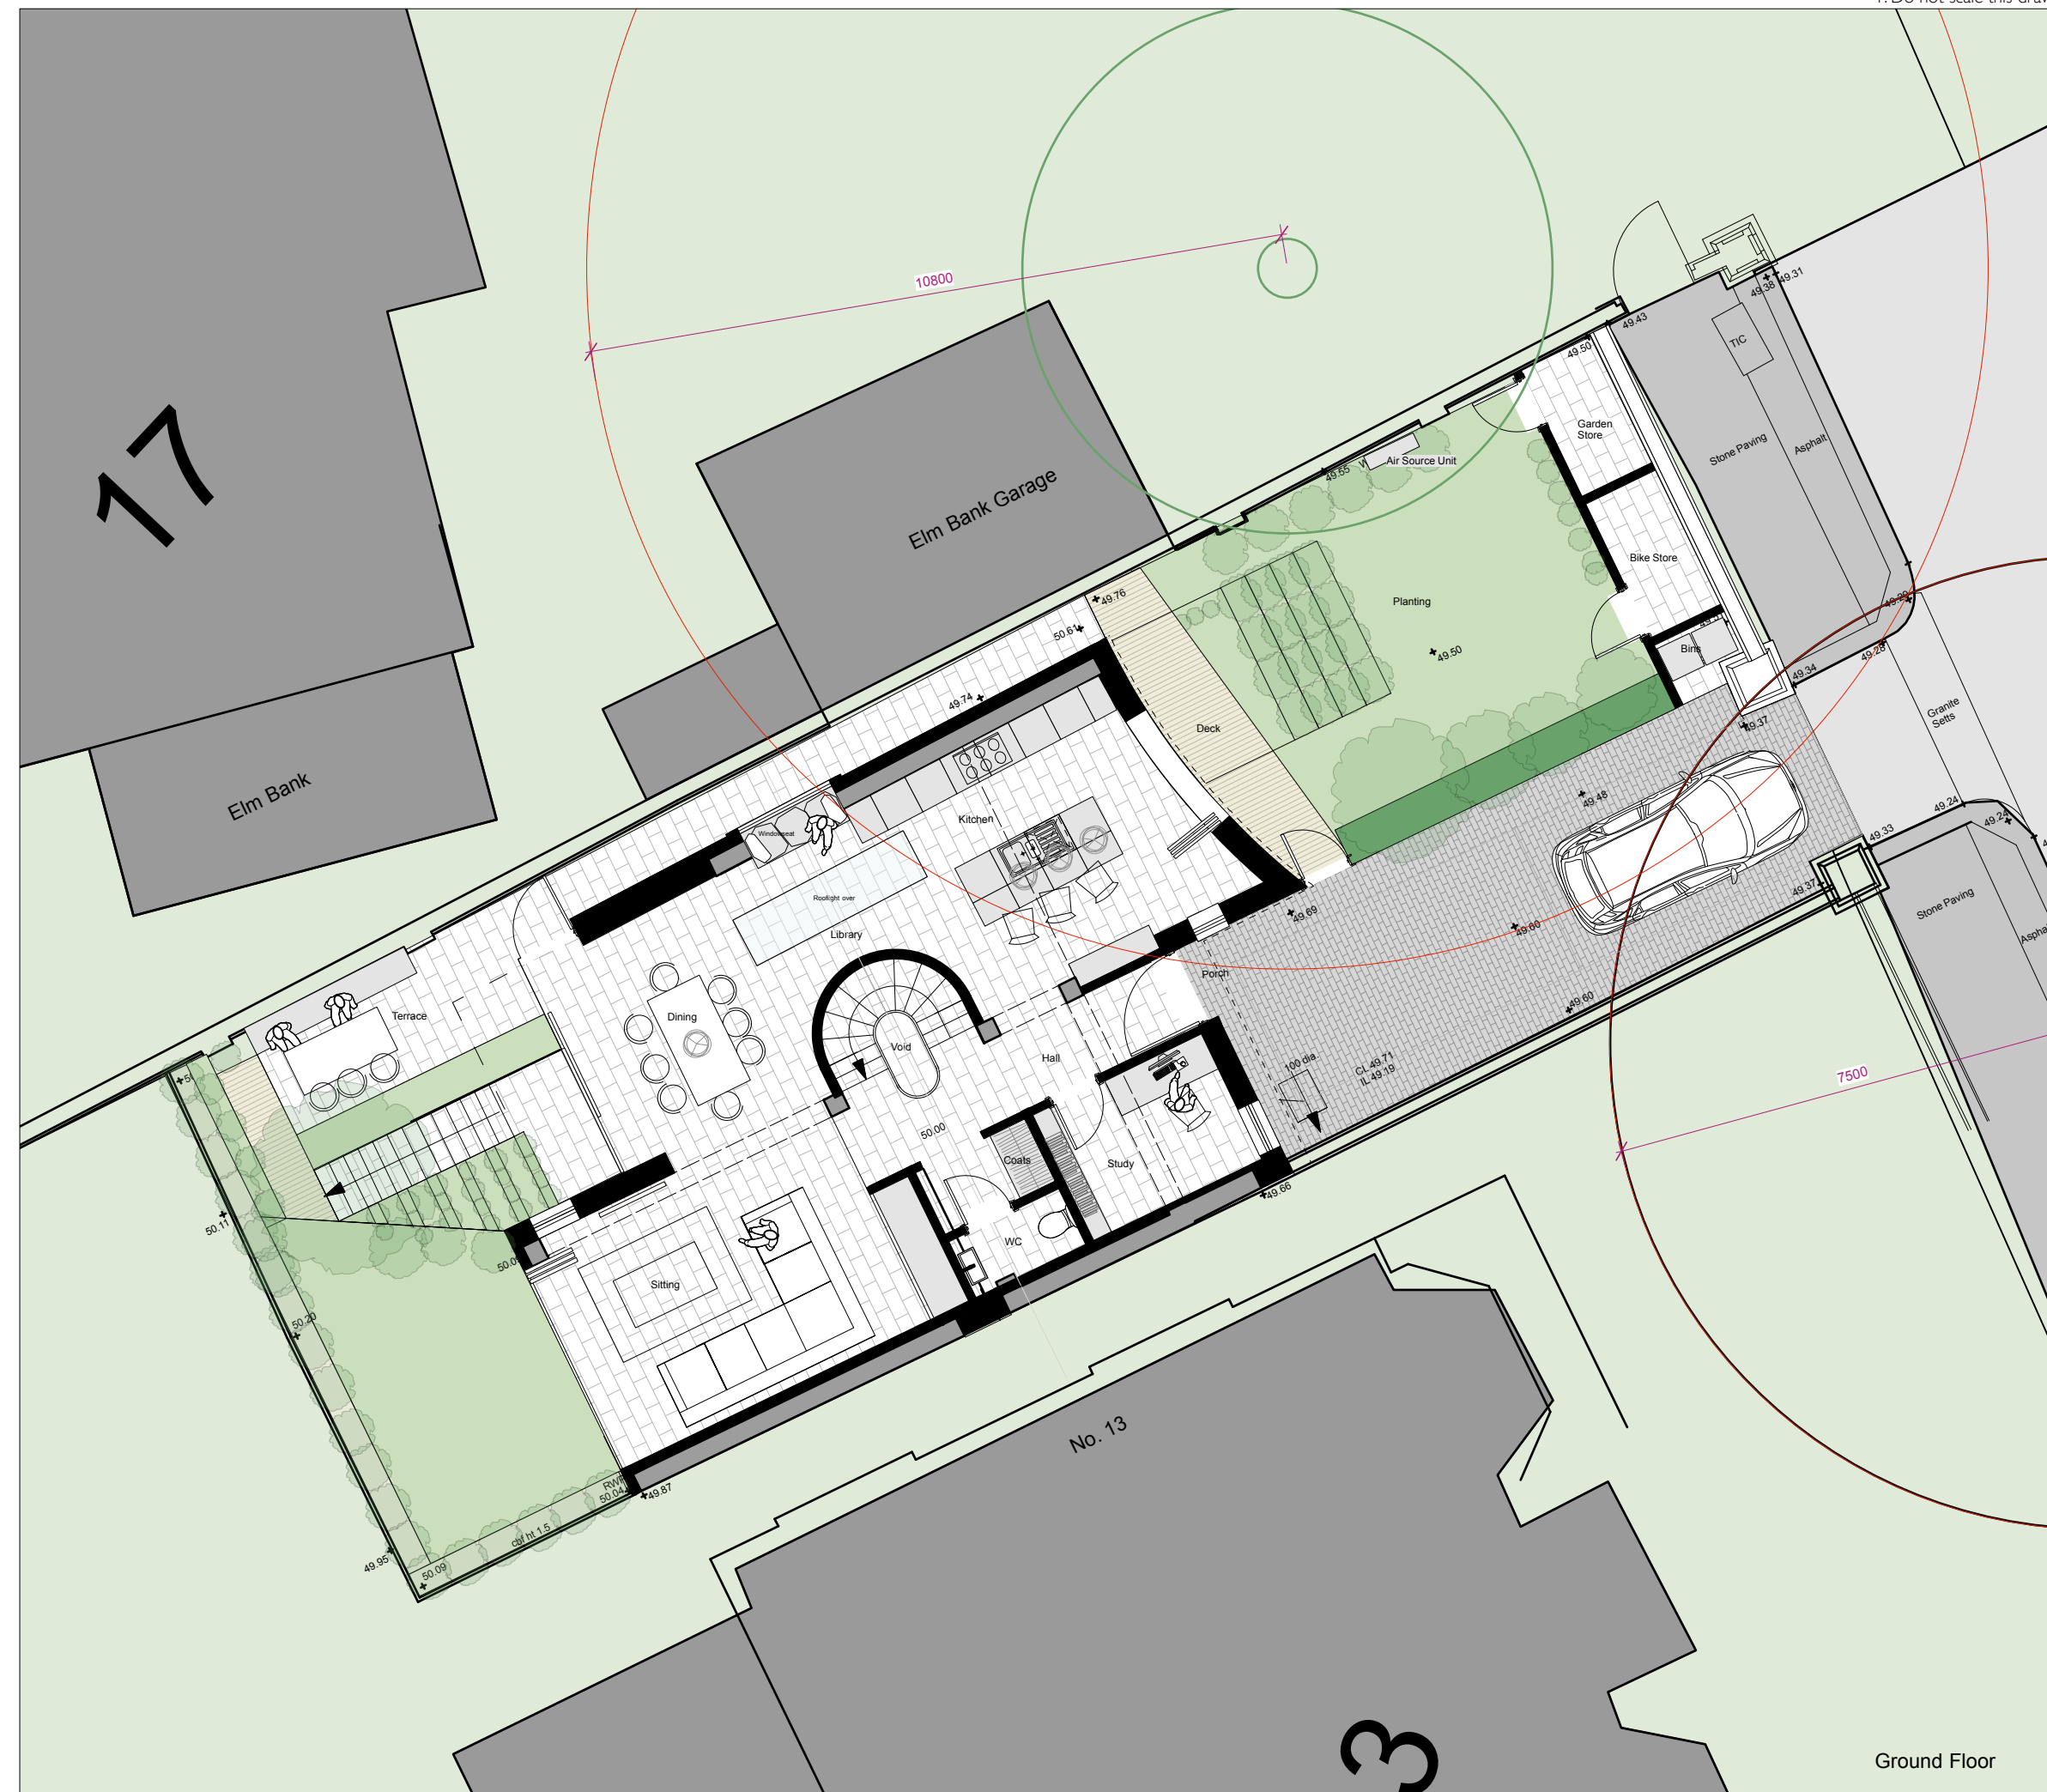
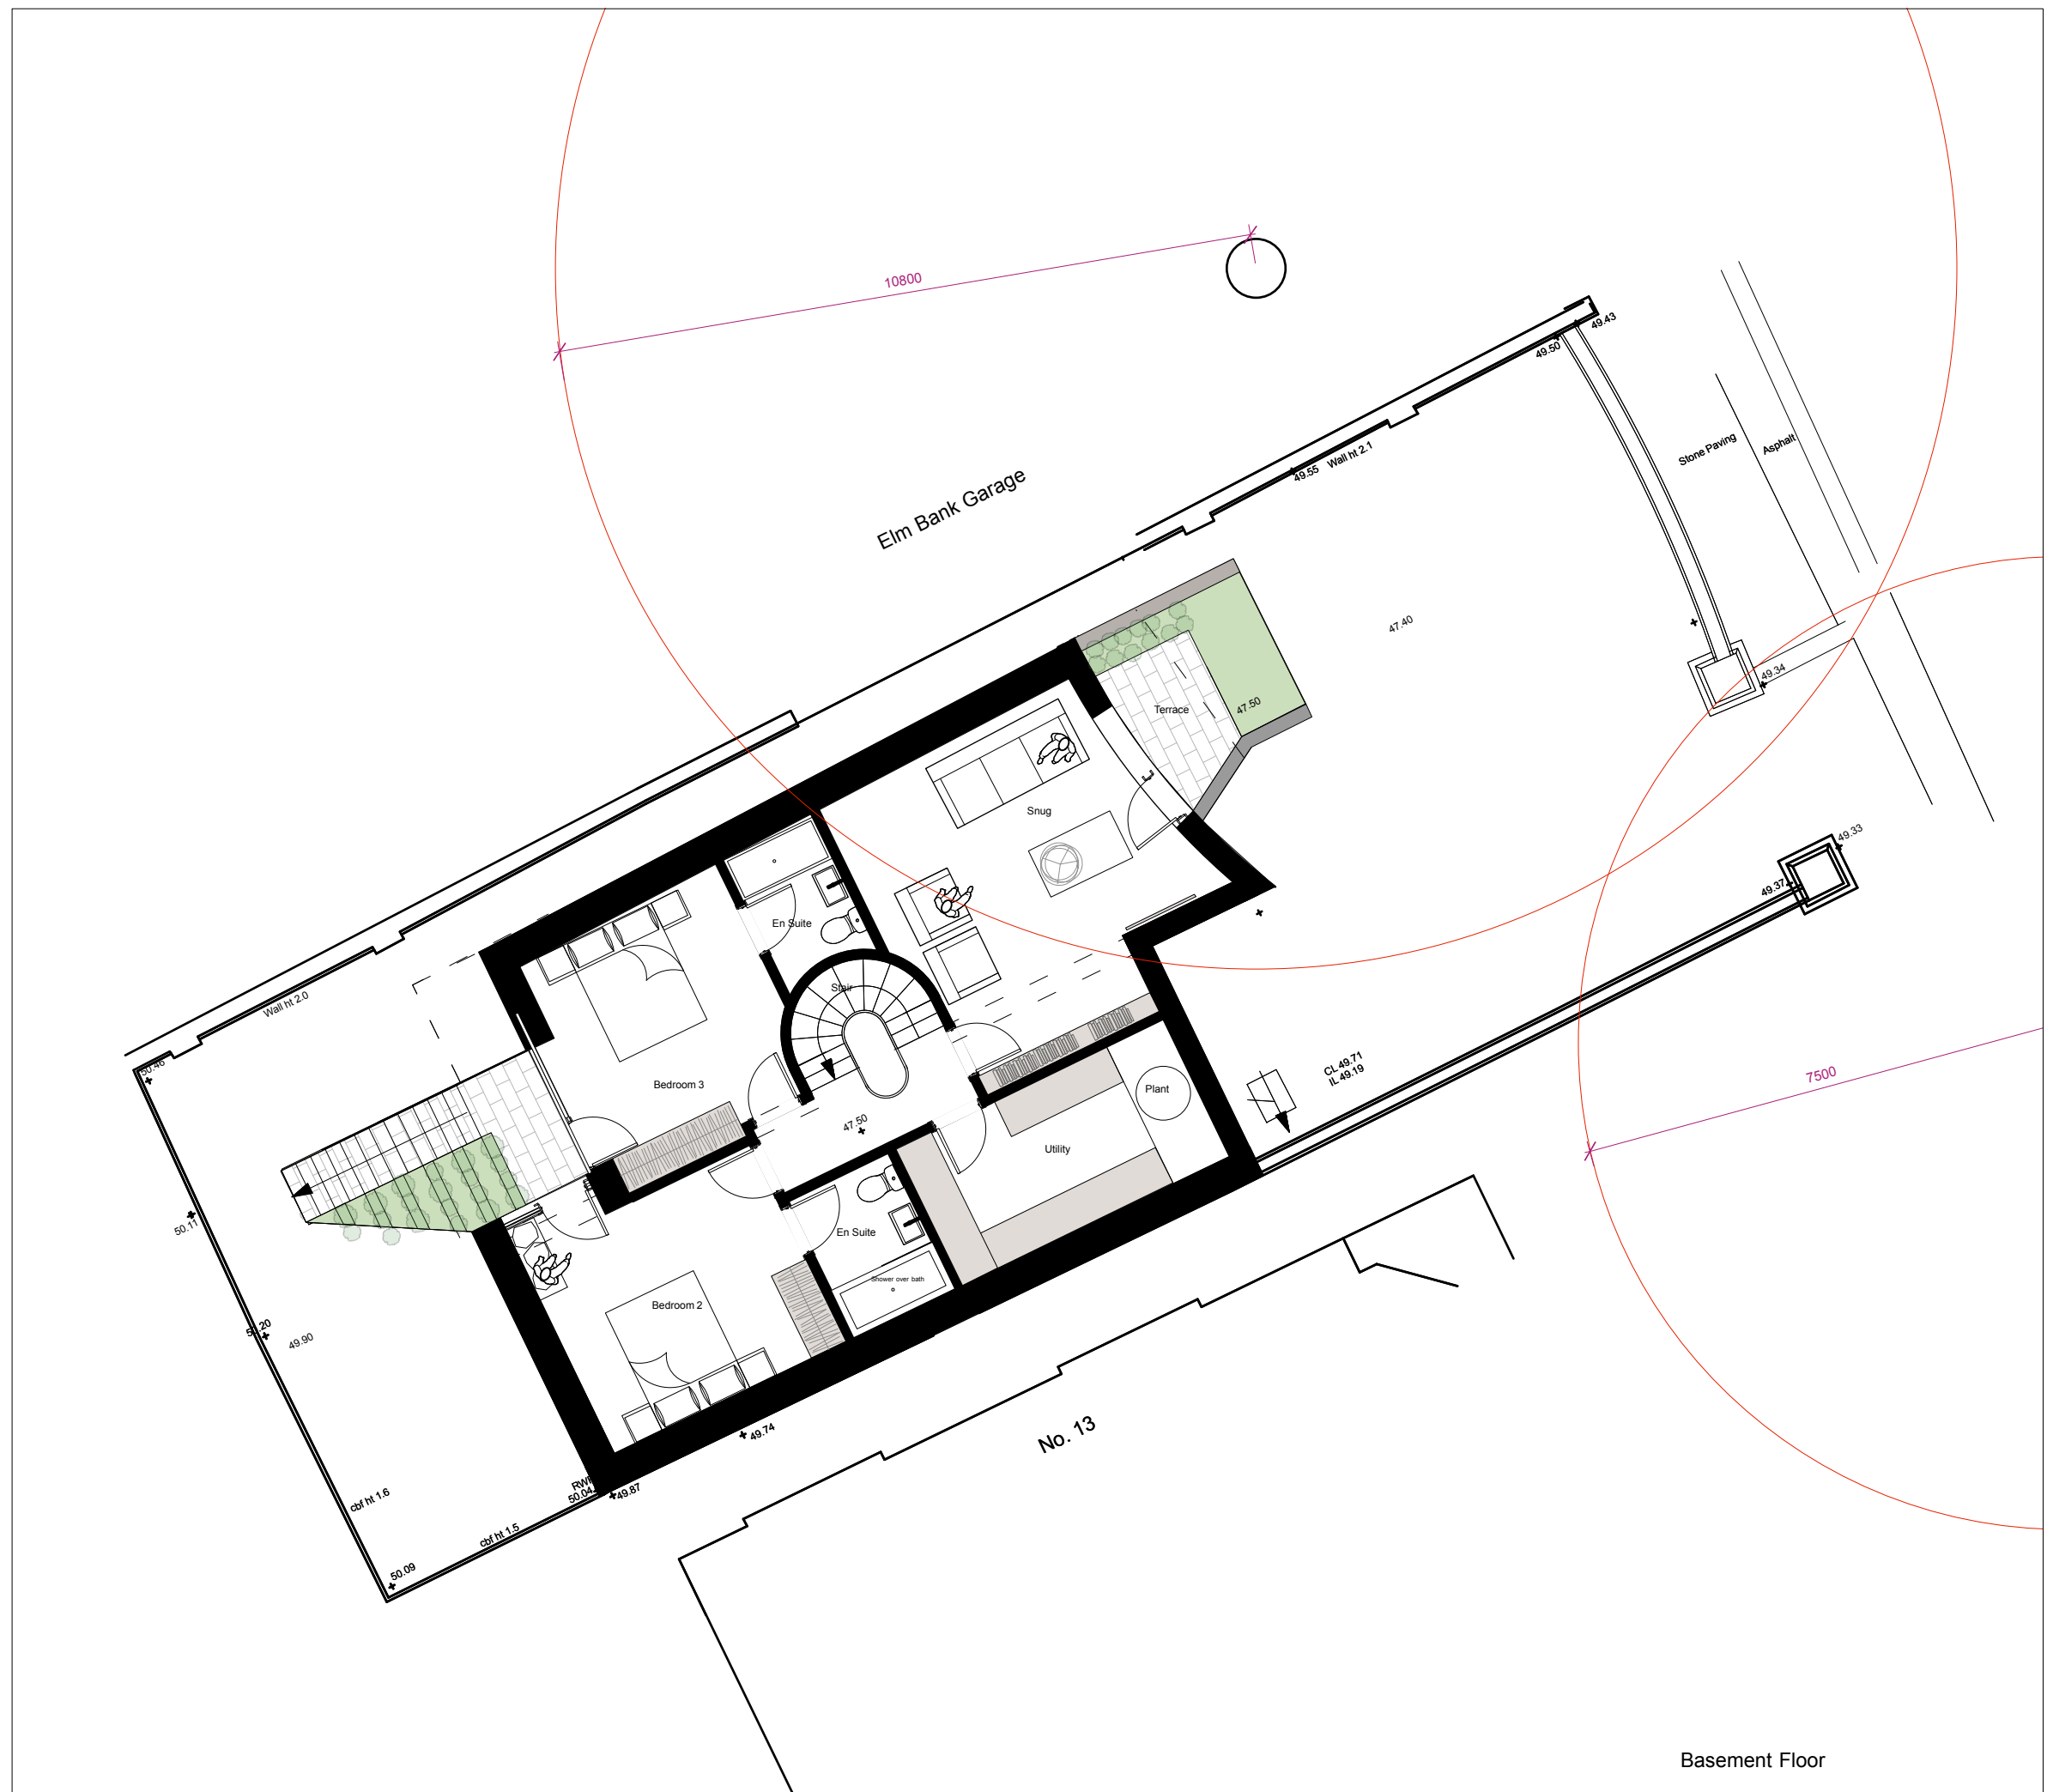
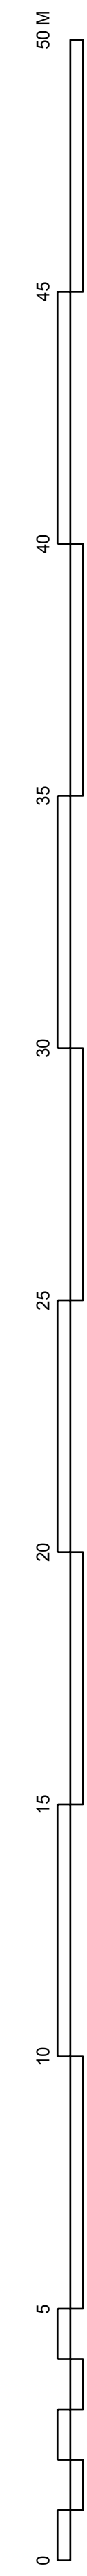


General Notes
 1. Do not scale this drawing. All dimensions to be as noted. Contractor to check all dimensions on site.
 This drawing is for the private and confidential use of the client for whom it was undertaken and is not to be used in whole or in part or relied upon by third parties for any use without the written authority of Beech Architects Limited.

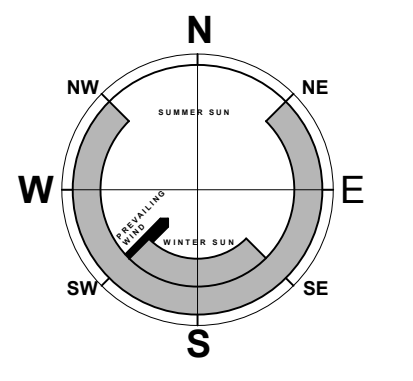

- K - 24/3/23 Updated for application
- j - 22/2/23 Updated for application
- i - 12/2/23 Updated for application
- H - 2/11/22 - Plans Updated
- G - 19/10/22 - Plans Updated
- F - 8/10/22 - Plans Updated
- E - 5/7/22 - Plans Updated
- D - 5/6/22 - Plans Updated
- C - 26/5/22 - Plans Updated
- B - 05/5/22 - Plans Updated
- Rev A - 22/4/22 - Plans Updated

Beech ARCHITECTS
 Church Farm Barn
 The Street
 Thornodon
 Suffolk
 IP23 7JR
 www.beecharchitects.com
 enquiries@beecharchitects.com
 t 01379 678442

CLIENT
 Richard and Penny Murley

PROJECT
 15 Lyndhurst Terrace
 Belsize Park
 London
 NW3 5QA

DRAWING
 Proposed Plans

SCALE	DATE	DRAWN BY	CHECKED
1:100 @ A1	Feb 2022		
DRAWING NUMBER	JOB NUMBER	STATUS	REV
11	643	Not For Construction	K

This drawing is copyright and remains the property of Beech Architects Ltd. Original size A1. Scale shown will be incorrect if reproduced in any other format. All dimensions to be checked on site.