
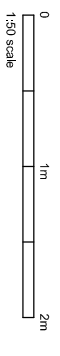
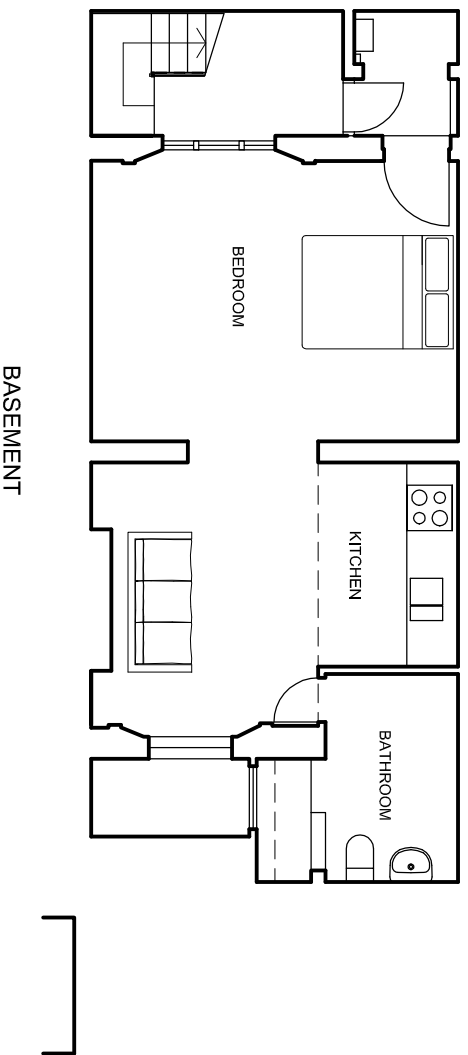
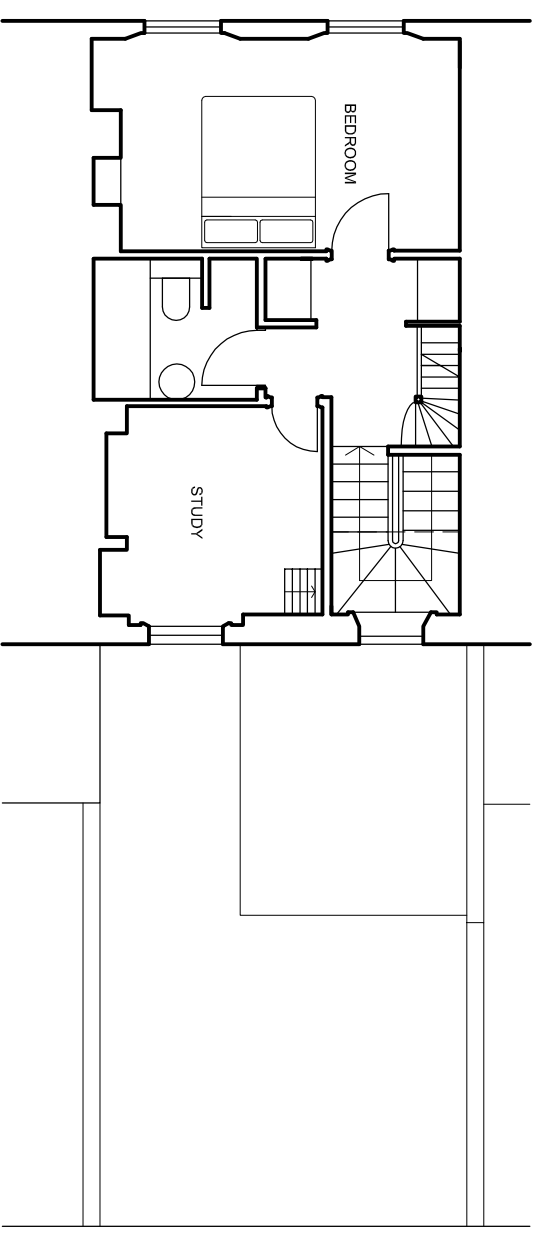
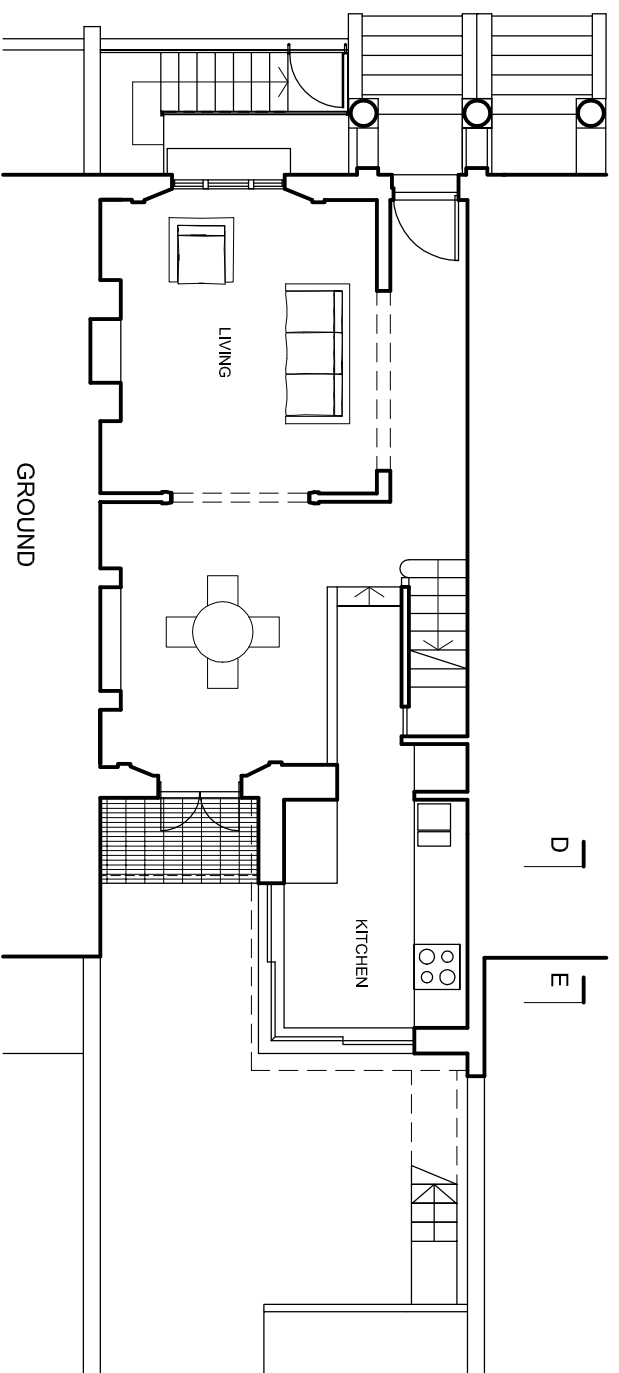
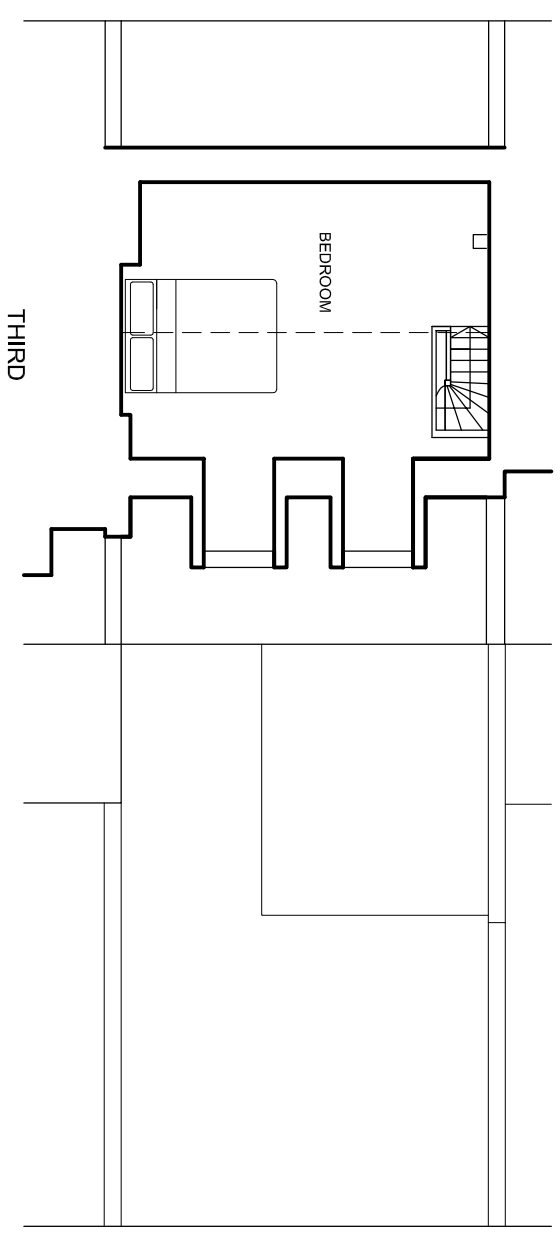


NOTES
DO NOT SCALE FROM DRAWING.
DIMENSIONS TO BE CONFIRMED
ON SITE

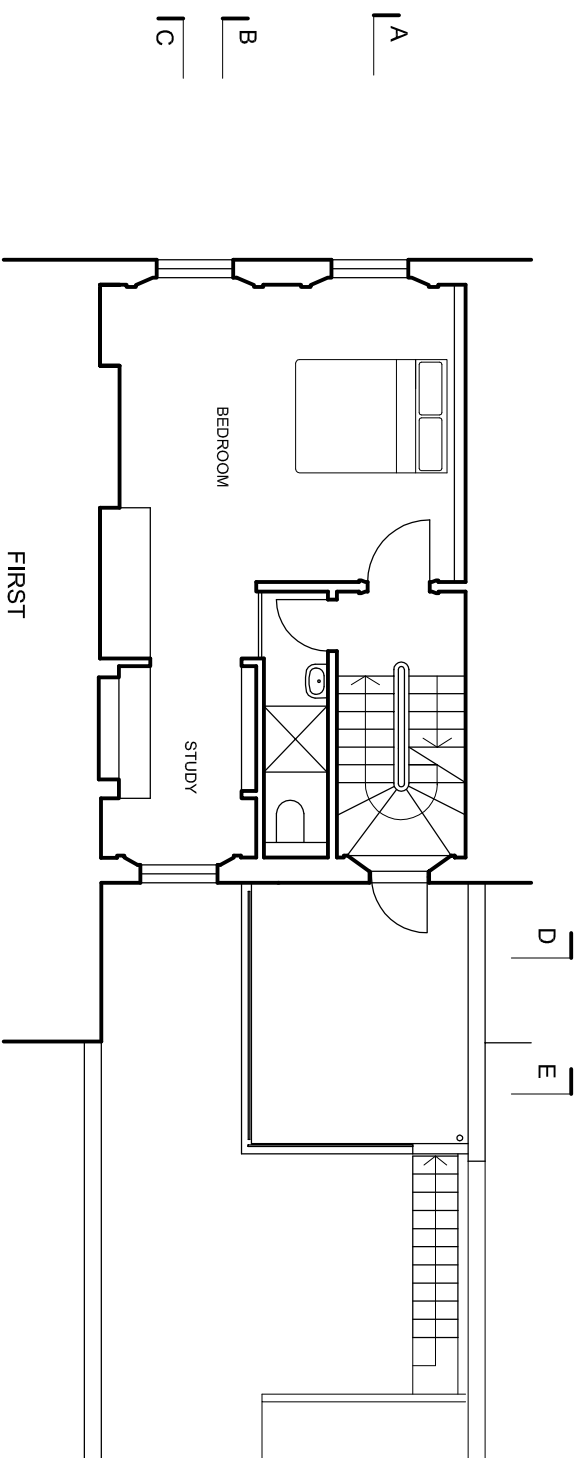

DAVIES ARCHITECTURE ©

28 ELLIOTT SQ
LONDON NW3 3SU
TEL 020 7483 0669

JOB
5 CHAMBERLAIN ST
LONDON NW1 8XB

TITLE
EXISTING
PLANS

DATE 13.7.22
SCALE 1:100 @A3

DRAWING CHA5-2-EX-100-01