



NOTES

DO NOT SCALE FROM DRAWING.
DIMENSIONS TO BE CONFIRMED
ON SITE

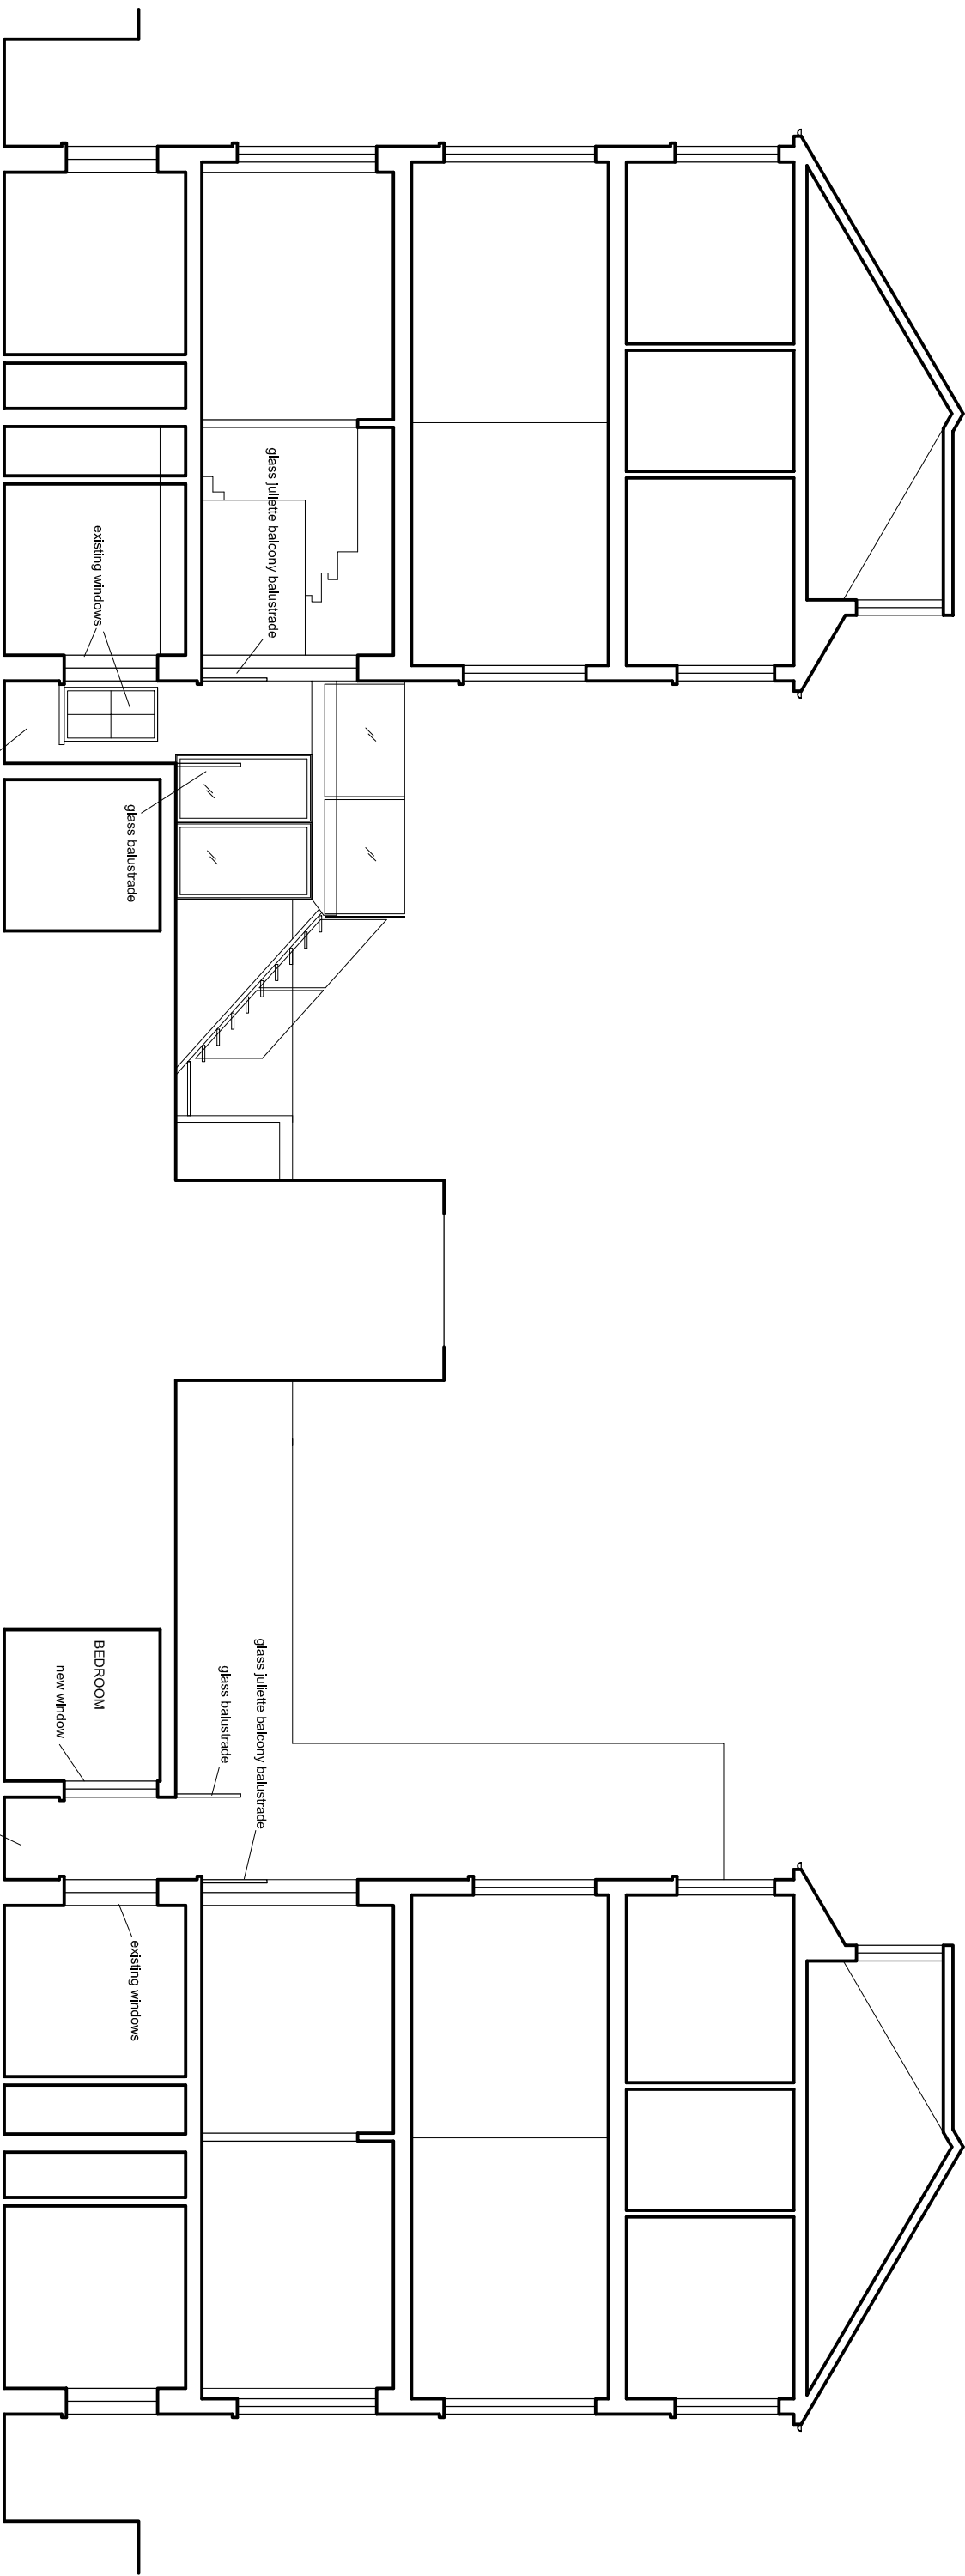

SECTION B

SECTION C

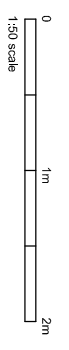

DAVIES ARCHITECTURE ©

28 ELLIOTT SQ
LONDON NW3 3SU
TEL 020 7483 0669

JOB
5 CHAMBERLAIN ST
LONDON NW1 8XB

TITLE
PROPOSALS
SECTION B&C

DATE 27.3.23
SCALE 1:100 @A3

DRAWING NO CHAS-PL-100-03