


No implied licence exists. This drawing should not be used to calculate areas for the purposes of valuation. Do not scale this drawing. All Dimensions to be checked on the site by the contractor and such dimensions to be their responsibility. All work must comply with relevant British Standards and Building Regulations requirements. Drawing errors and omissions to be reported to the architect. To be read in conjunction with Architect's specification and other consultant information.

Rev	Description	Date
P1	First issue for Coordination	15/03/23

Layout applicable for

I-B-04-03

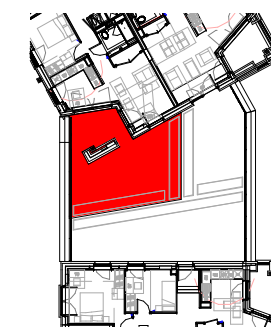

159 St John Street
London EC1V 4QJ
mail@hawkinsbrown.com
hawkinsbrown.com

Hawkins\Brown

Project
Agar Grove Phase 1c
Block I

Drawing
Unit Type 12 (2/2)

Scale
As indicated @ A3

Date
03/23

Drawn By
MH

Checked By
JW


Job Number
1423-C

Status
S1

Purpose of Issue
Coordination

Drawing No.
AGV-HBA-I-04-DR-A-200422

Rev
P1

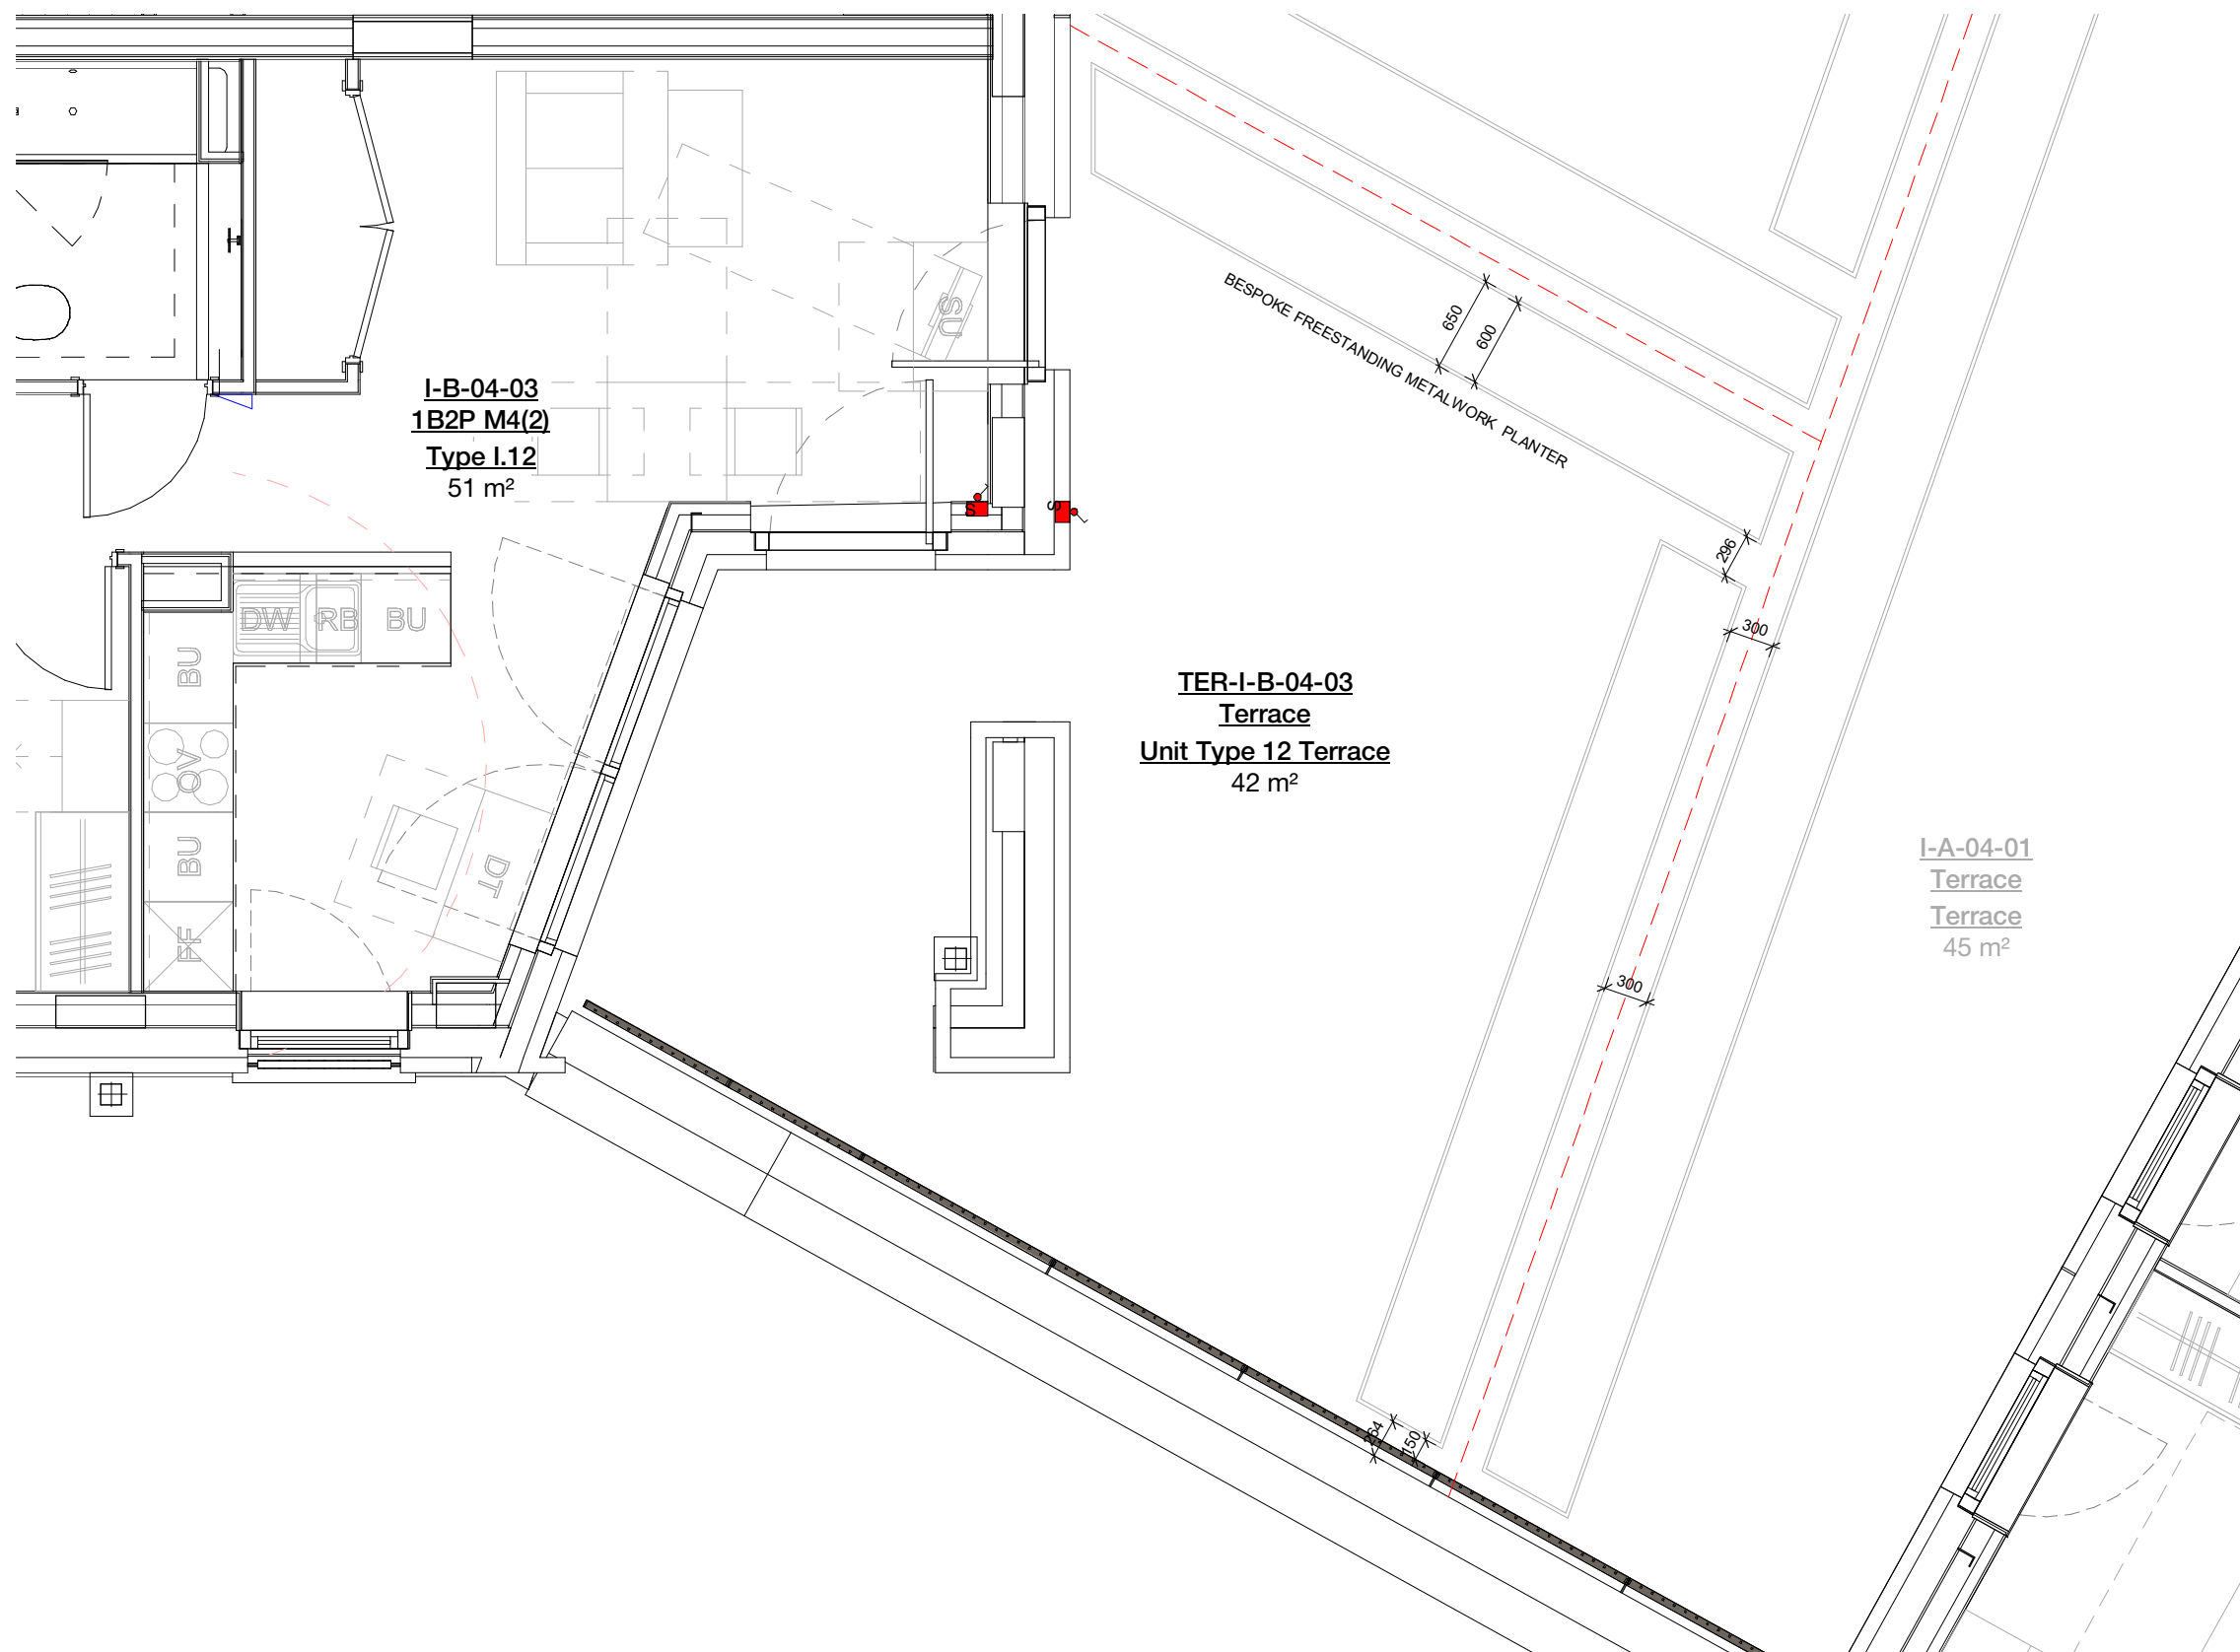

2 Unit Type 12 Terrace Plan
1:50