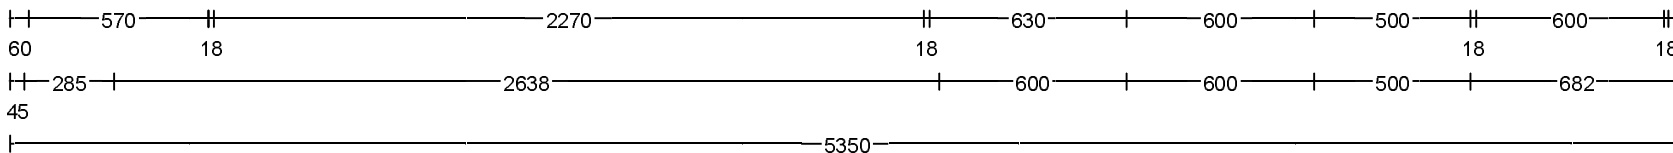
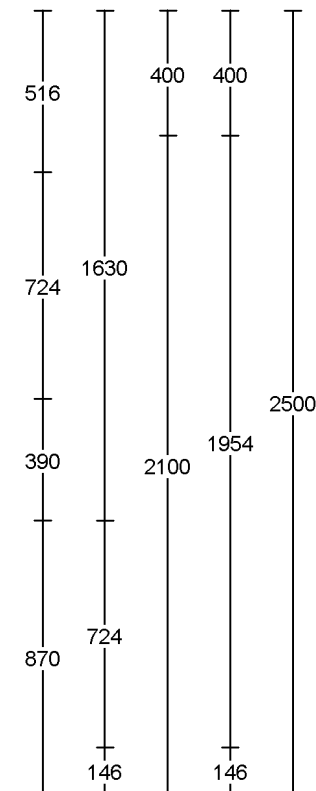
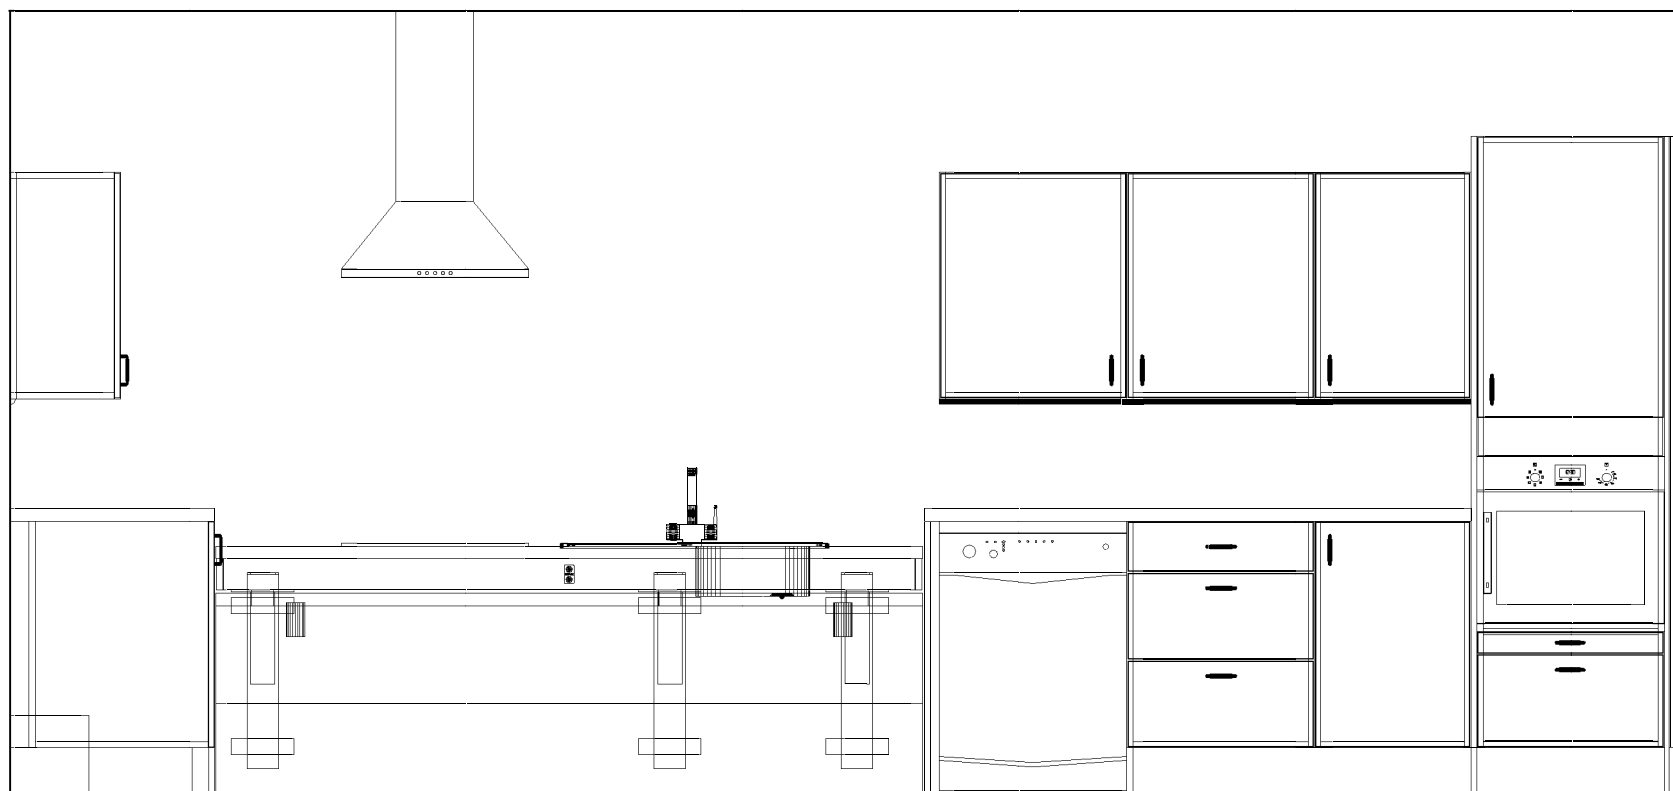

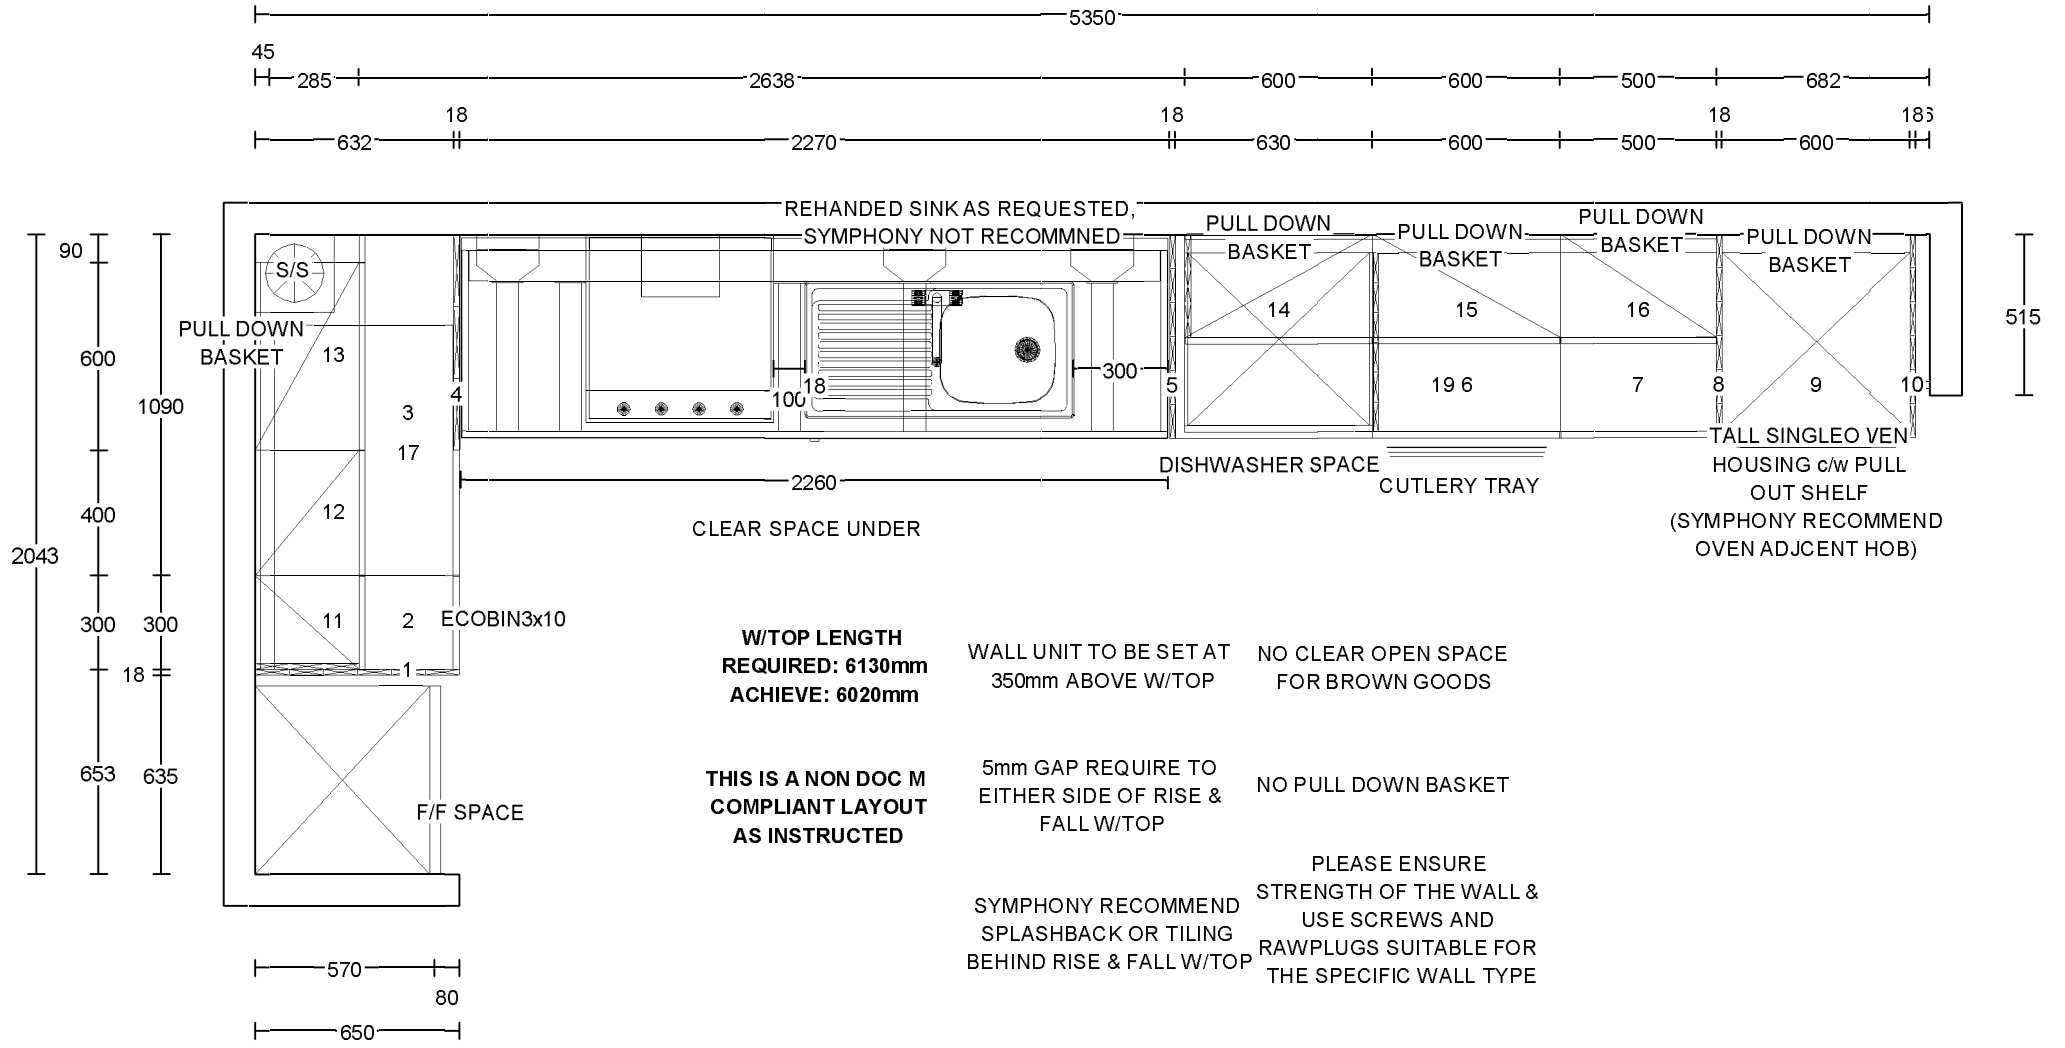


Client:	HILL PARTNERSHIP	Drawing No:	626365_D
Site:	AGAR GROVE PHASE 1C	Revision No:	D
House Type:	TYPE I.02 PLOTS I-A-00-01 (AS)	Scale:	Scale-to-fit
House Type 2:	1B2P		





Client:	HILL PARTNERSHIP	Drawing No:	626365_D	
Site:	AGAR GROVE PHASE 1C	Revision No:	D	
House Type:	TYPE I.02 PLOTS I-A-00-01 (AS)	Scale:	Scale-to-fit	
House Type 2:	1B2P			
<small>THIS DRAWING AND THE COPYRIGHT THEREIN IS THE PROPERTY OF THE SYMPHONY GROUP PLC. THIS DRAWING IS ISSUED ON THE CONDITION THAT IT MUST NOT BE USED, COPIED OR EXHIBITED WITHOUT THE WRITTEN PERMISSION OF THE SYMPHONY GROUP PLC. ANY COMPONENTS OR ARTICLES MADE IN ACCORDANCE WITH THIS DRAWING MUST NOT BE USED FOR ANY OTHER PURPOSE THAN FOR WHICH THE DRAWING IS ISSUED.</small>				<small>THIS PLAN IS OFFERED AS A GUIDE ONLY FOR APPROVAL BY OUR CUSTOMER. NO RESPONSIBILITY IS UNDERTAKEN FOR ITS ACCURACY IN RELATION TO ORDERS PLACED FOR THE FITTING OF OUR GOODS WITHIN THE DIMENSIONS SHOWN.</small>



Client:	HILL PARTNERSHIP	Drawing No:	626365_D	
Site:	AGAR GROVE PHASE 1C	Revision No:	D	
House Type:	TYPE I.02 PLOTS I-A-00-01 (AS)	Scale:	Scale-to-fit	
House Type 2:	1B2P			
<small>THIS DRAWING AND THE COPYRIGHT THEREIN IS THE PROPERTY OF THE SYMPHONY GROUP PLC. THIS DRAWING IS ISSUED ON THE CONDITION THAT IT MUST NOT BE USED, COPIED OR EXHIBITED WITHOUT THE WRITTEN PERMISSION OF THE SYMPHONY GROUP PLC. ANY COMPONENTS OR ARTICLES MADE IN ACCORDANCE WITH THIS DRAWING MUST NOT BE USED FOR ANY OTHER PURPOSE THAN FOR WHICH THE DRAWING IS ISSUED.</small>				<small>THIS PLAN IS OFFERED AS A GUIDE ONLY FOR APPROVAL BY OUR CUSTOMER. NO RESPONSIBILITY IS UNDERTAKEN FOR ITS ACCURACY IN RELATION TO ORDERS PLACED FOR THE FITTING OF OUR GOODS WITHIN THE DIMENSIONS SHOWN.</small>