






Existing Plan - General Detail Ground, Second & Fourth Floor Female & Accessible Toilets

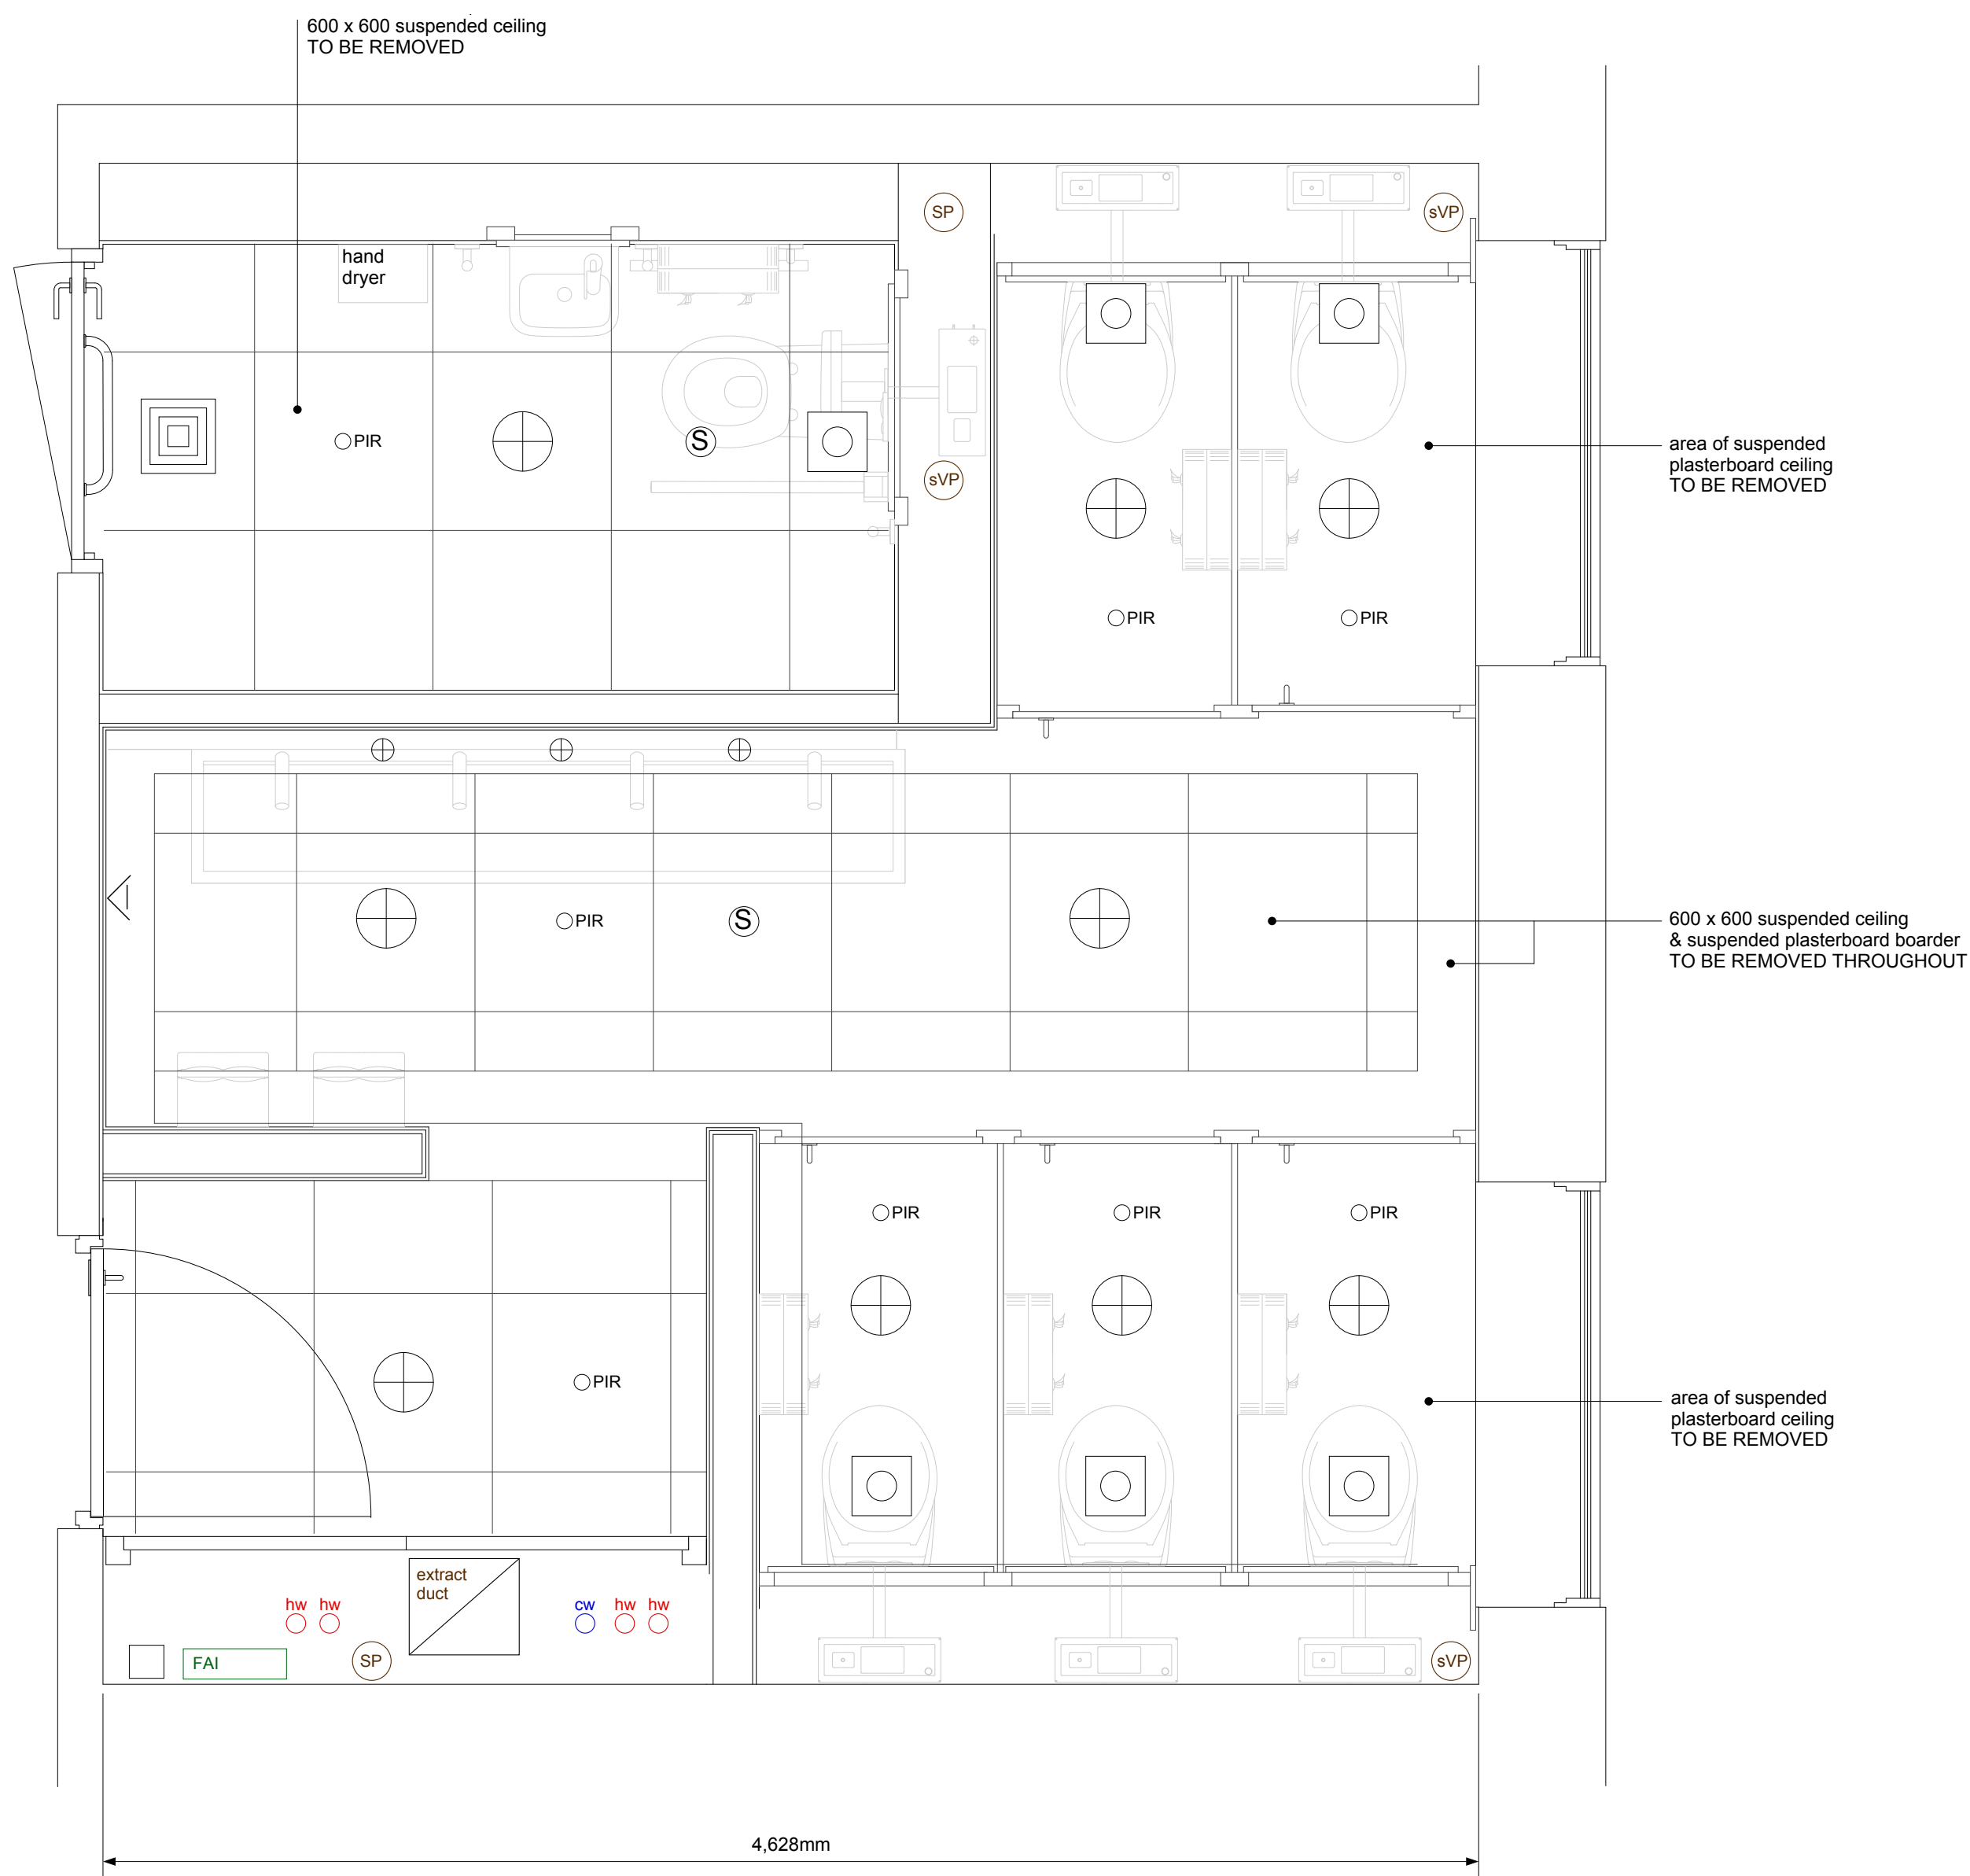


Existing Ceiling Plan - General Detail Ground, Second & Fourth Floor Female & Accessible Toilets

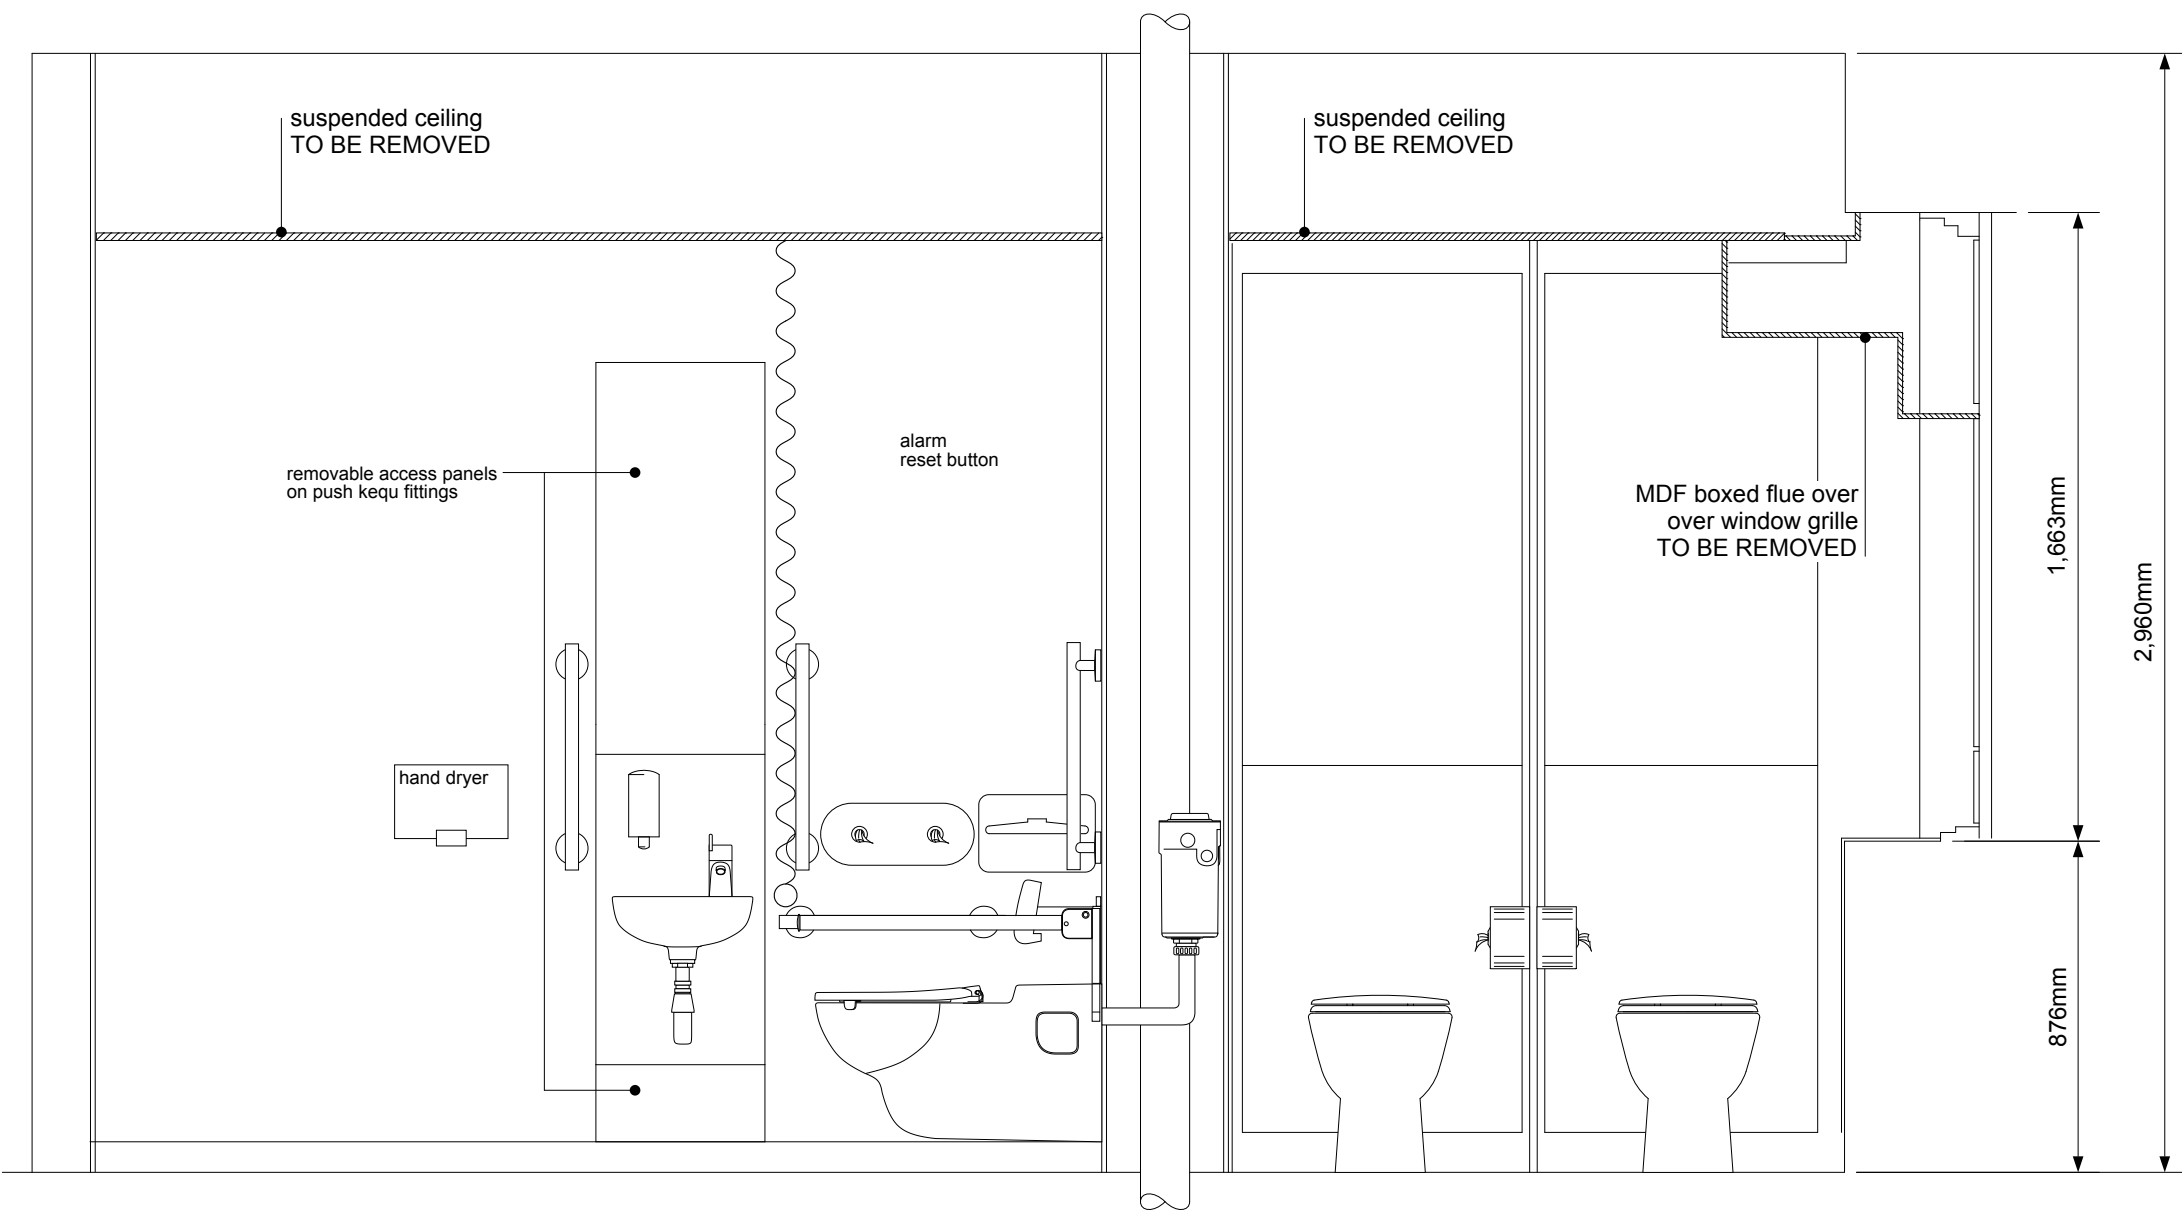

Elevation AA - General Detail

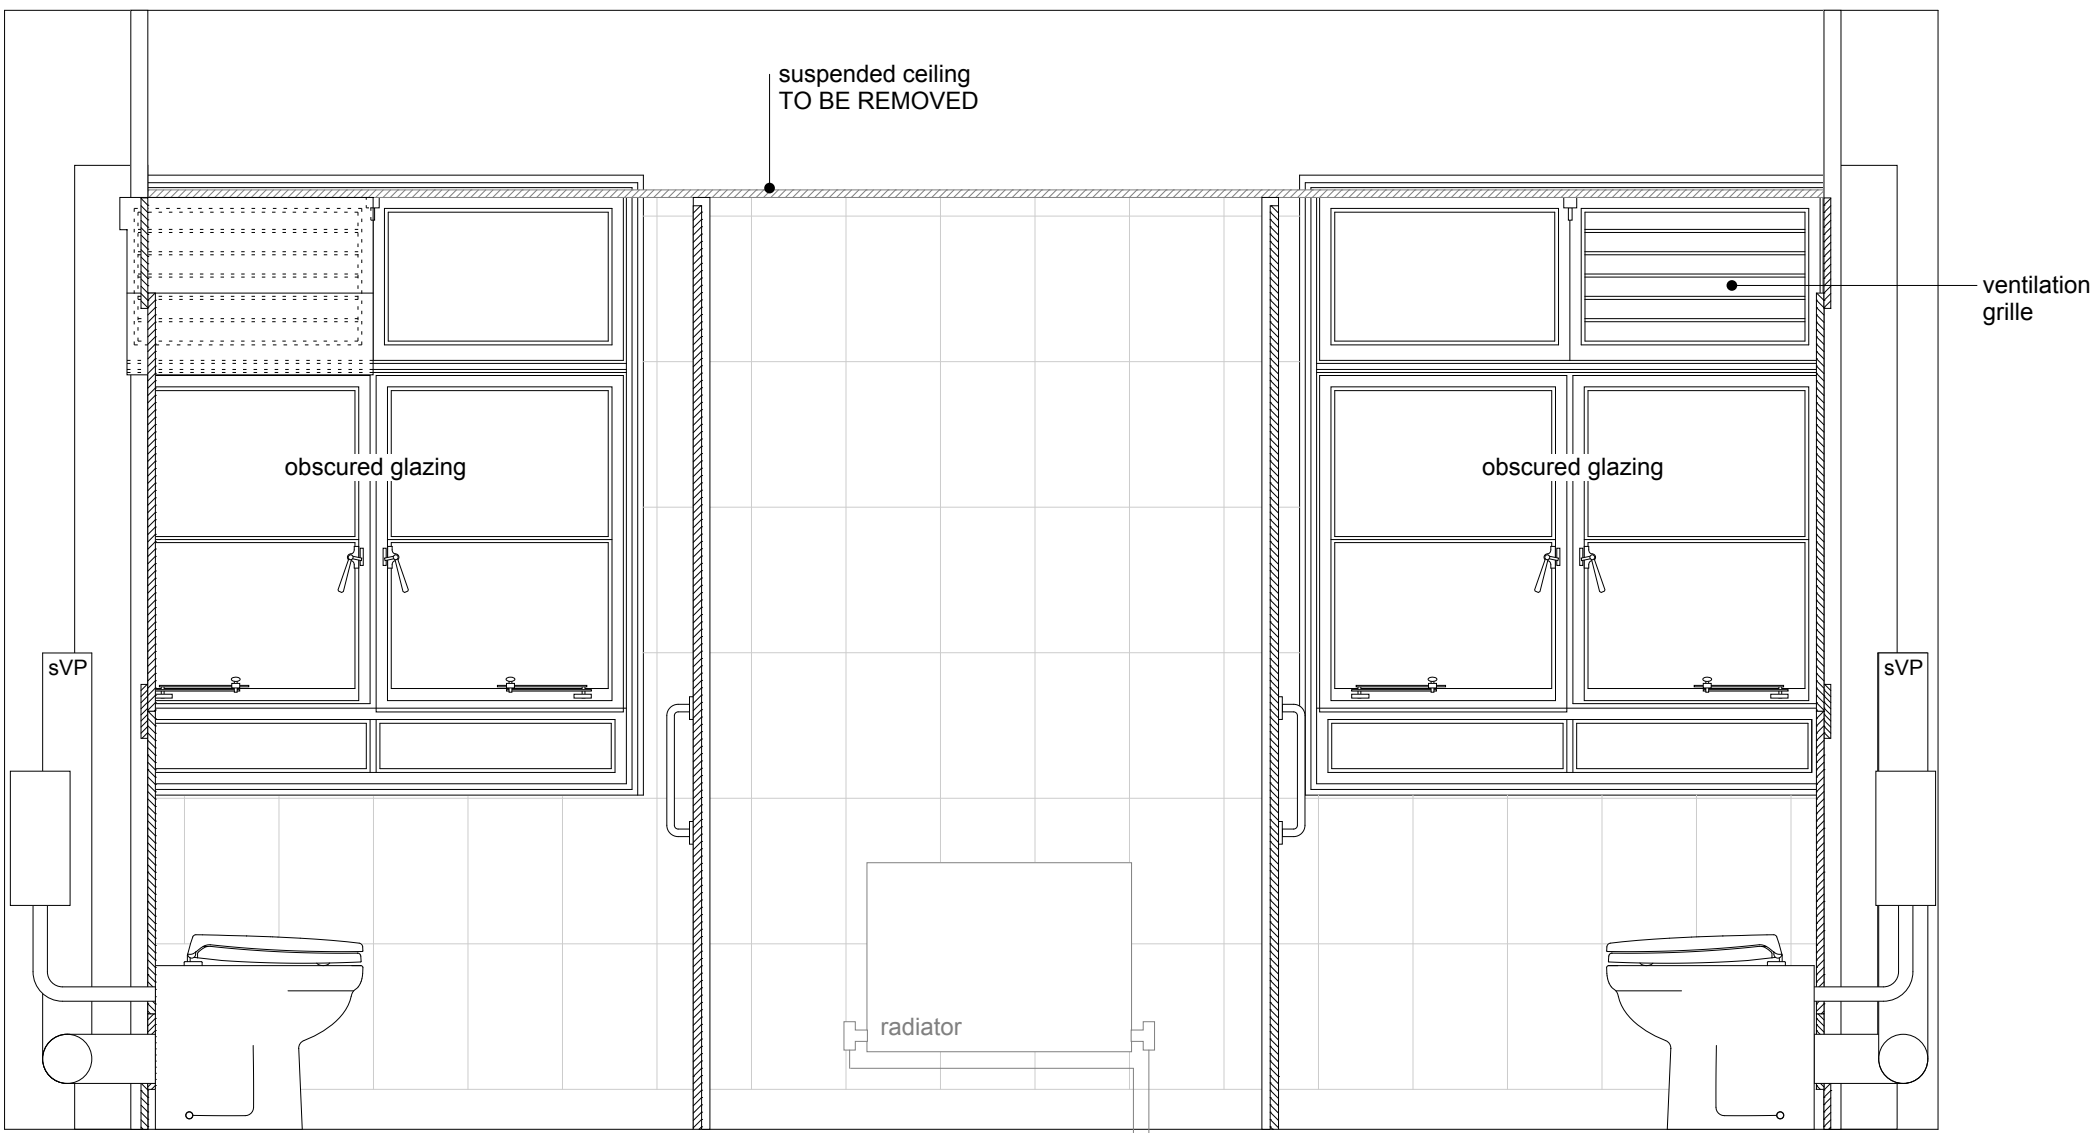

Elevation CC - General Detail

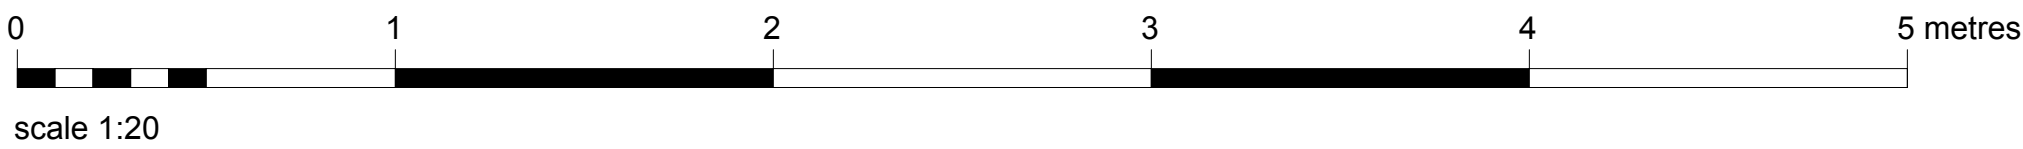

- recessed downlight
- PIR PIR light sensor
- extract grille
- smoke head
- sounder

Date	Rev
Neville Bruton Design	
info@nb-design.co.uk	
copyright reserved	
Client	
SOAS	
Thornhaugh Street London WC1H 0XG	
Drawing Title	
College Building	
General Detail	
Existing Female Grd, 2nd & 4th Floor Toilets	
Scale 1:20 @ A1	Date 28.02.2023
DO NOT SCALE FROM THIS DRAWING. FOR IDENTIFICATION PURPOSES ONLY - NOT FOR CONSTRUCTION. ALL DIMENSIONS TO BE CHECKED ON SITE AND USED IN PREFERENCE TO THOSE GIVEN OR SCALED FROM THIS DRAWING.	
Drawing N°	
SOAS-CB-EX-WC-002(P)	
Revision letter	