


## **01** EXTERNAL ELEVATION Scale 1:10

ALL DIMENSIONS SHOULD BE CHECKED ON SITE.

ANY DRAWING ERRORS OR DIVERGENCES SHOULD BE BROUGHT TO THE ATTENTION OF BUILDING DESIGN PARTNERSHIP LTD AT THE ADDRESS SHOWN.

DRAWN CHECKED DATE REVISION / DESCRIPTION

DO NOT SCALE FROM THIS DRAWING.

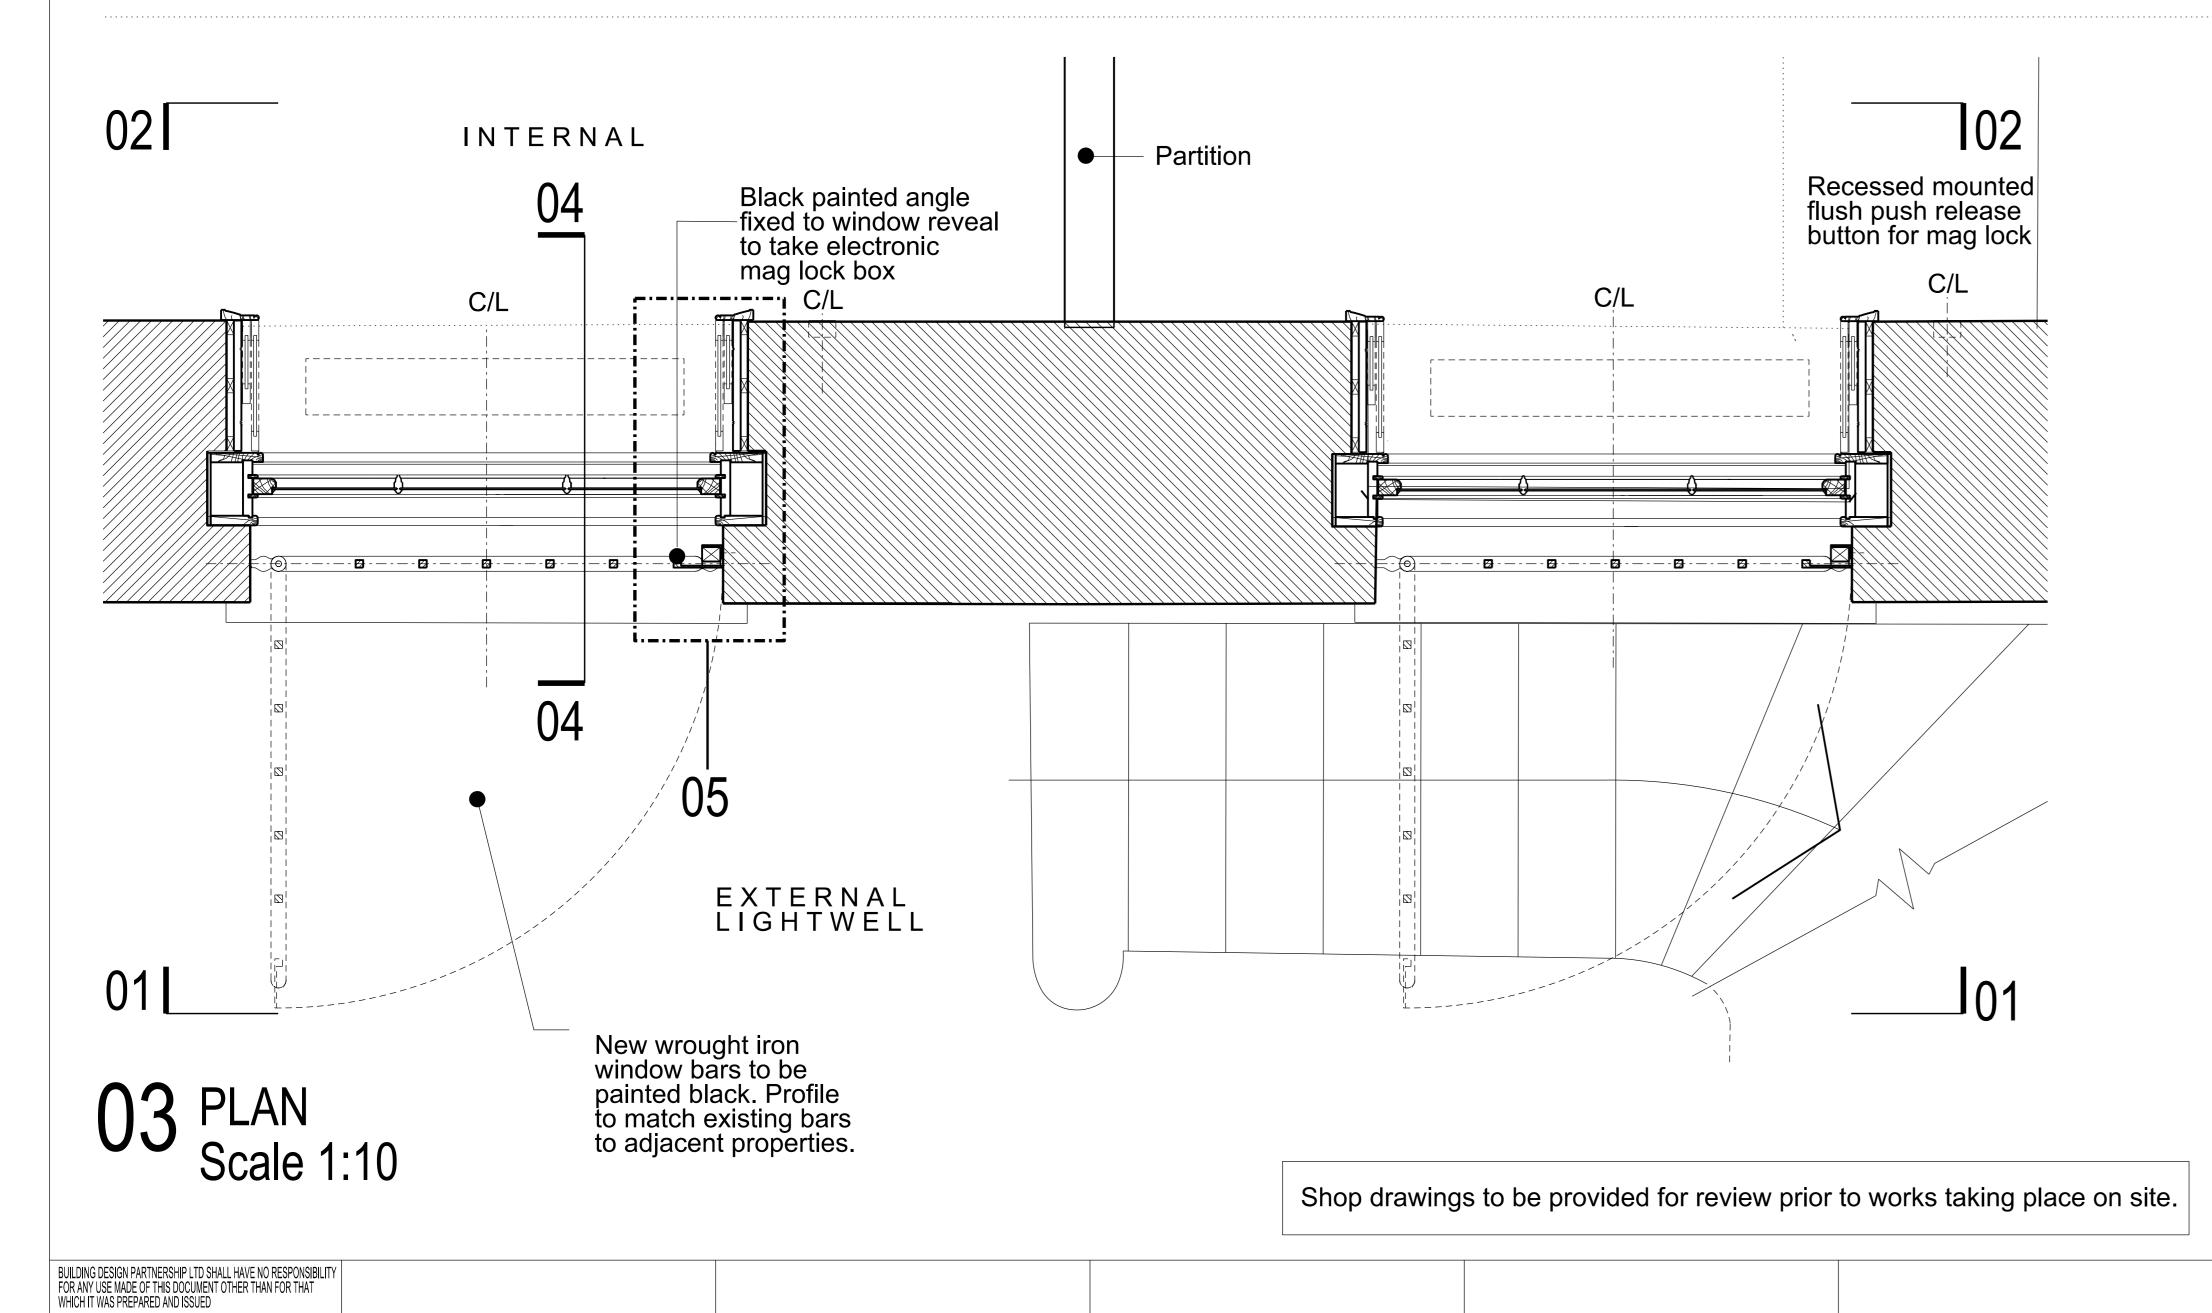


DRAWN CHECKED DATE REVISION / DESCRIPTION

DRAWN CHECKED DATE

DRAWN CHECKED DATE REVISION / DESCRIPTION


DRAWN CHECKED DATE REVISION / DESCRIPTION

## 02 INTERNAL ELEVATION Scale 1:10

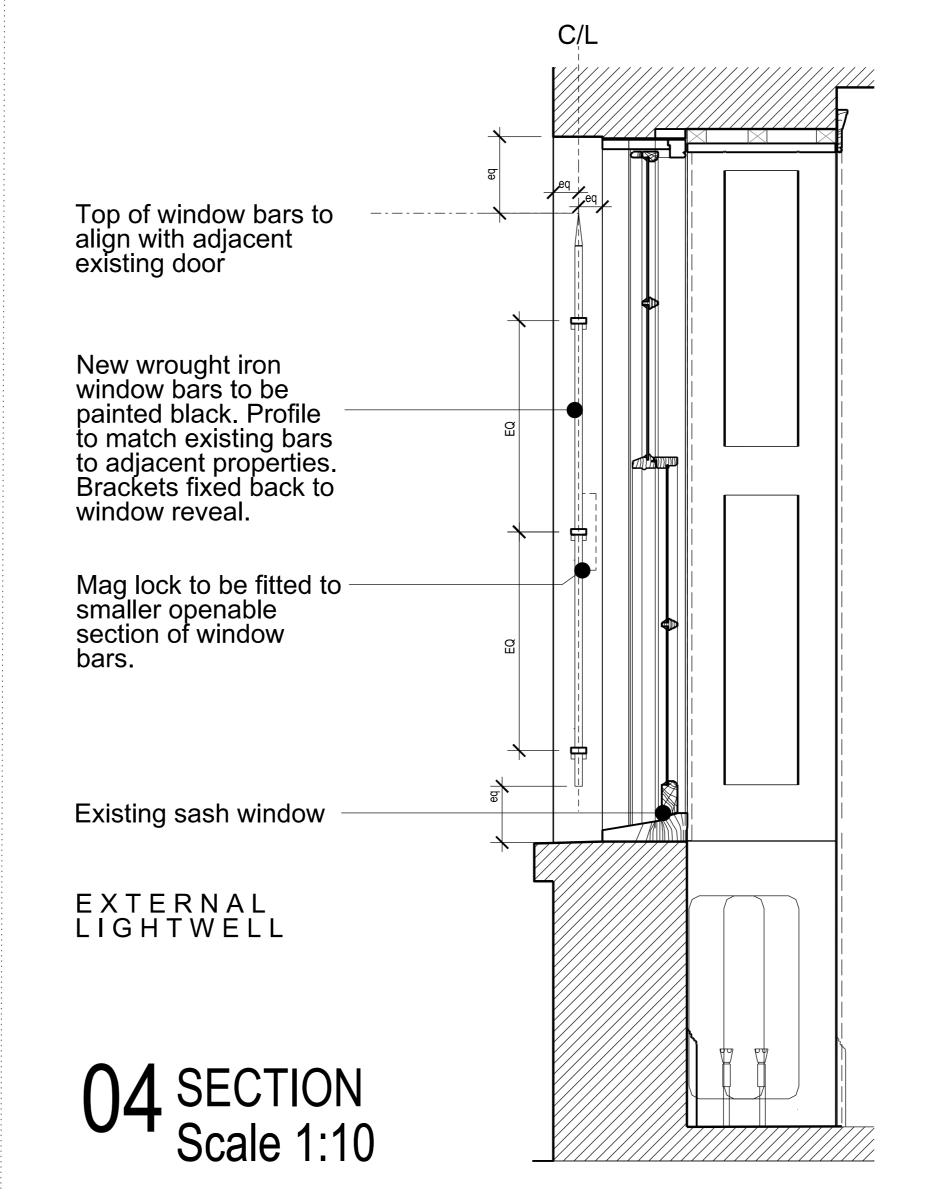

- FOR LISTED BUILDING CONSENT

DRAWN CHECKED DATE

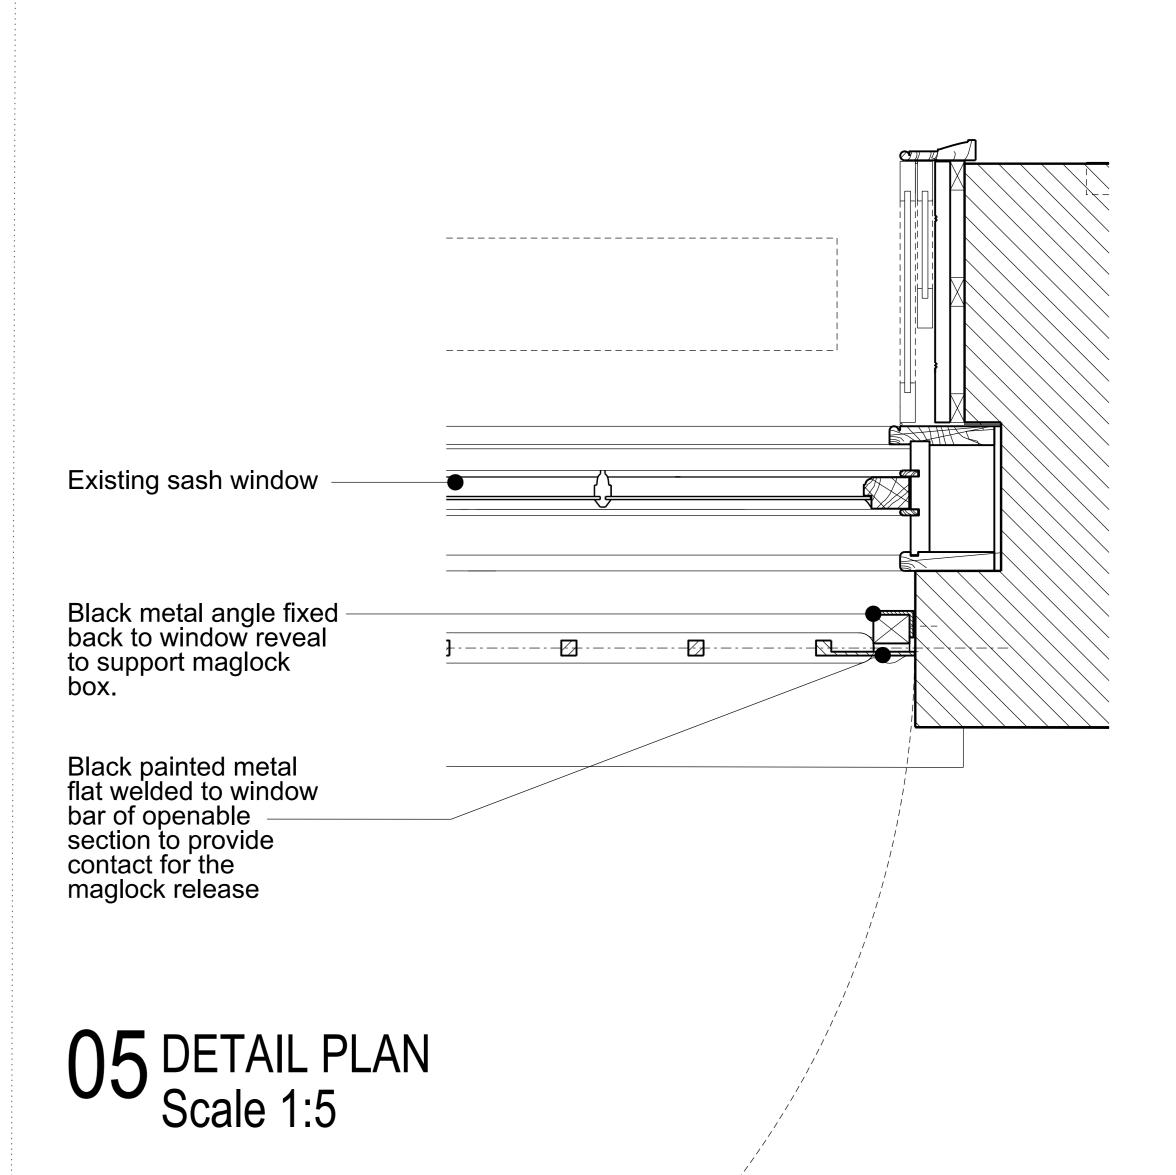

16 Brewhouse Yard

London, EC1V 4LJ

T +44 (0)20 7812 8000 F +44 (0)20 7812 8399

United Kingdom

www.bdp.com

Clerkenwell

SB FD 31.03.2023

DRAWN CHECKED DATE

42 BEDFORD SQUARE

03.2023

P2005698

MAIN HOUSE

AS PROPOSED

(23)AD006

WINDOW BAR DETAILS