




1 Existing Section A-A
GHV 1:100 @ A3

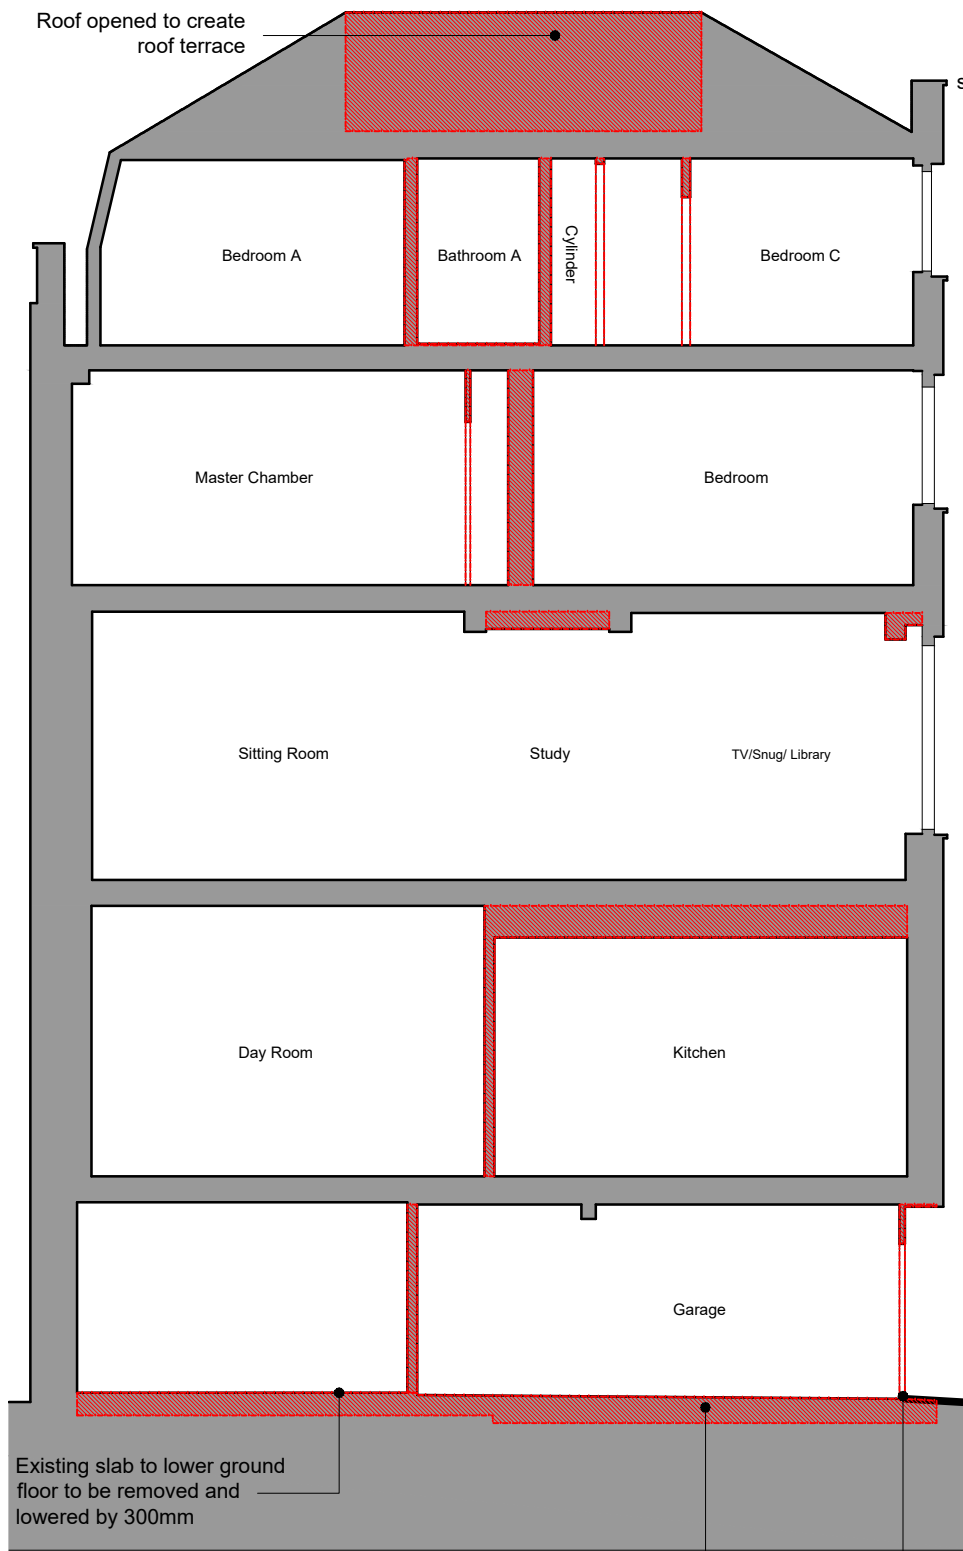


2 Demolition Section A-A
GHV 1:100 @ A3
Existing slab to garage to be removed and lowered by 400mm
Garage door removed

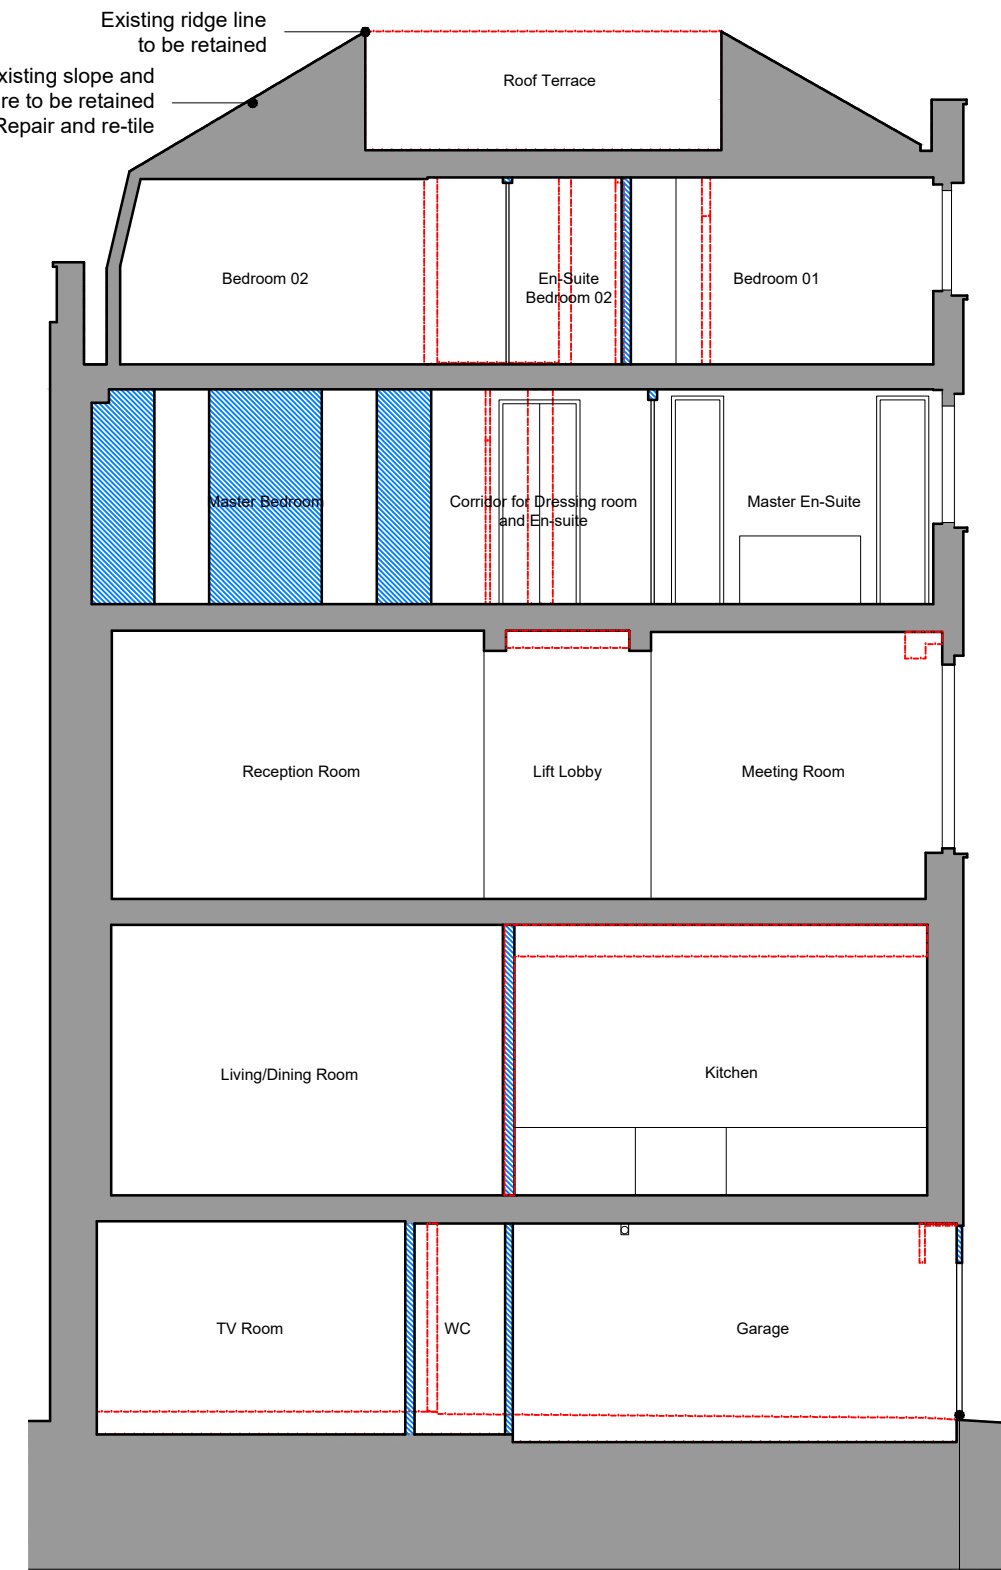

3 Proposed Section A-A
GHV 1:100 @ A3
New garage door pulled out towards external wall

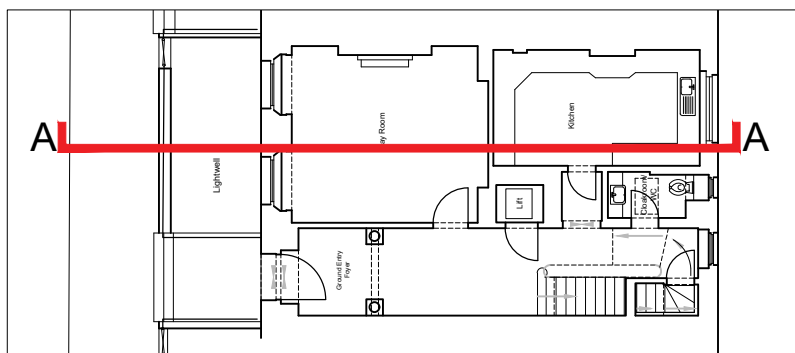

- Key
- Existing Walls
 - Existing Walls to be removed
 - Existing Walls/Fixtures to be removed
 - Proposed Walls

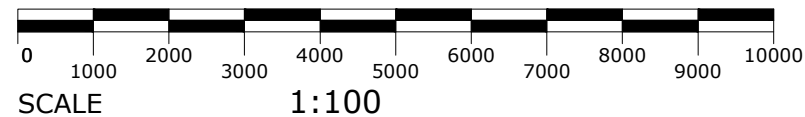

BB PARTNERSHIP
CHARTERED ARCHITECTS
Studios 33-34, 10 Hornsey St, London. N7 8EL
Tel 020 7336 8555 - e-mail - architect@bbpartnership.co.uk
© 2022 BB PARTNERSHIP LIMITED

Project
25 Chester Terrace
London, NW1 4ND
Drawing
Existing/Demolition/Proposed
Section A-A

ALL RIGHTS RESERVED

Planning & LBC

Rev	Notes	Date	By

Date	Scale	Drawn
Oct 22	1:100@A3	CS
drwg. no	Rev.	
GHV-220	-	

CHECK ALL DIMENSIONS ON SITE