




STAIR 01

01 Lower Ground Floor to Ground Floor Stairs
GHV 1:20 @ A3

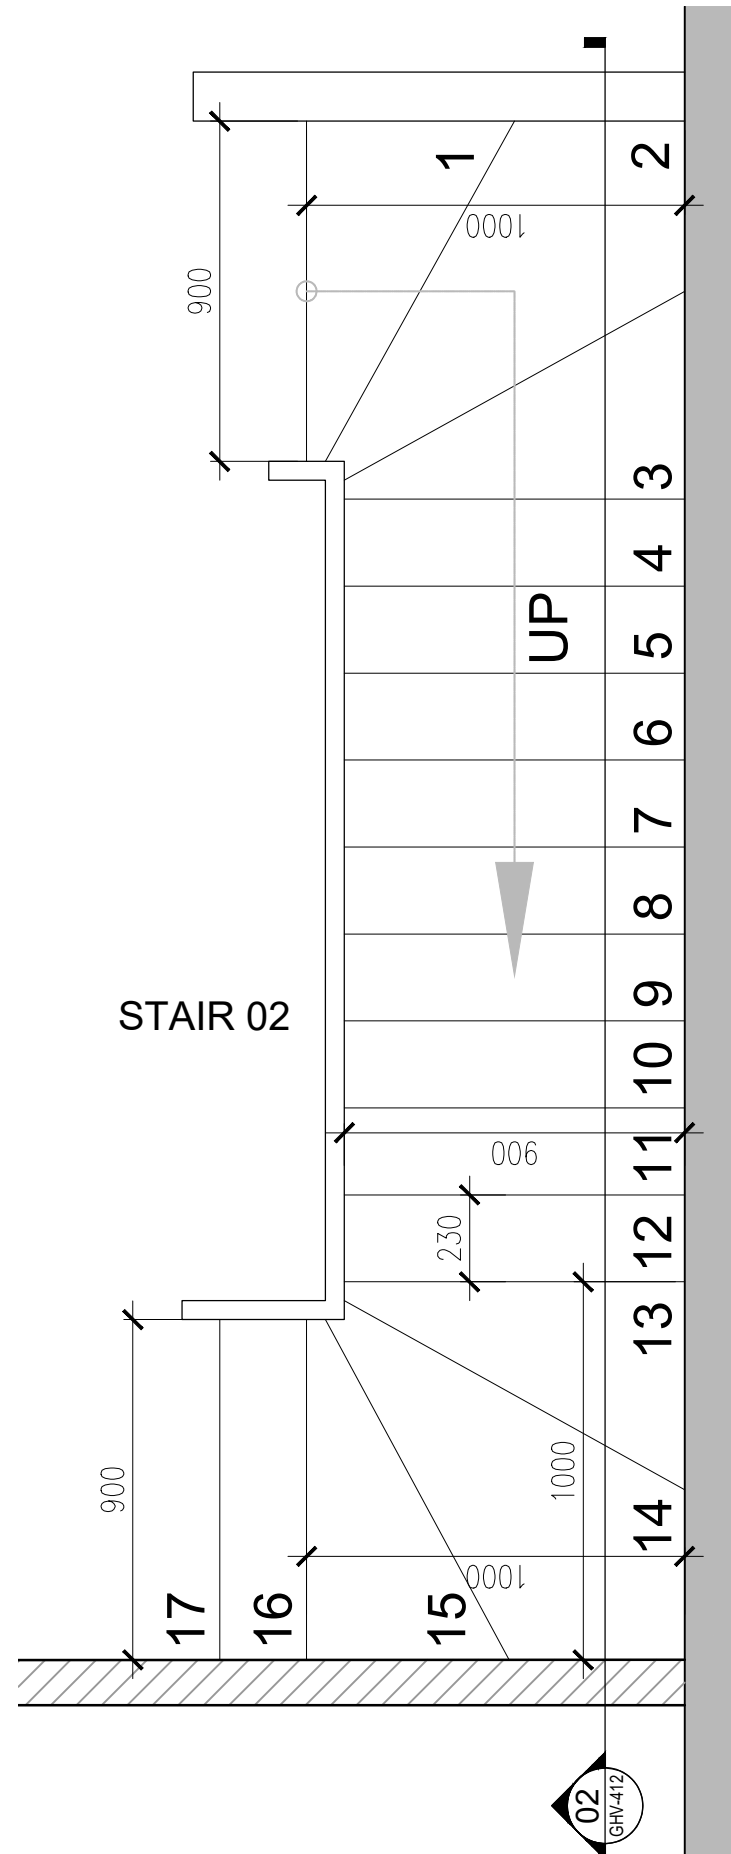


STAIR 02

02 Second Floor to Third Floor Stairs
GHV 1:20 @ A3

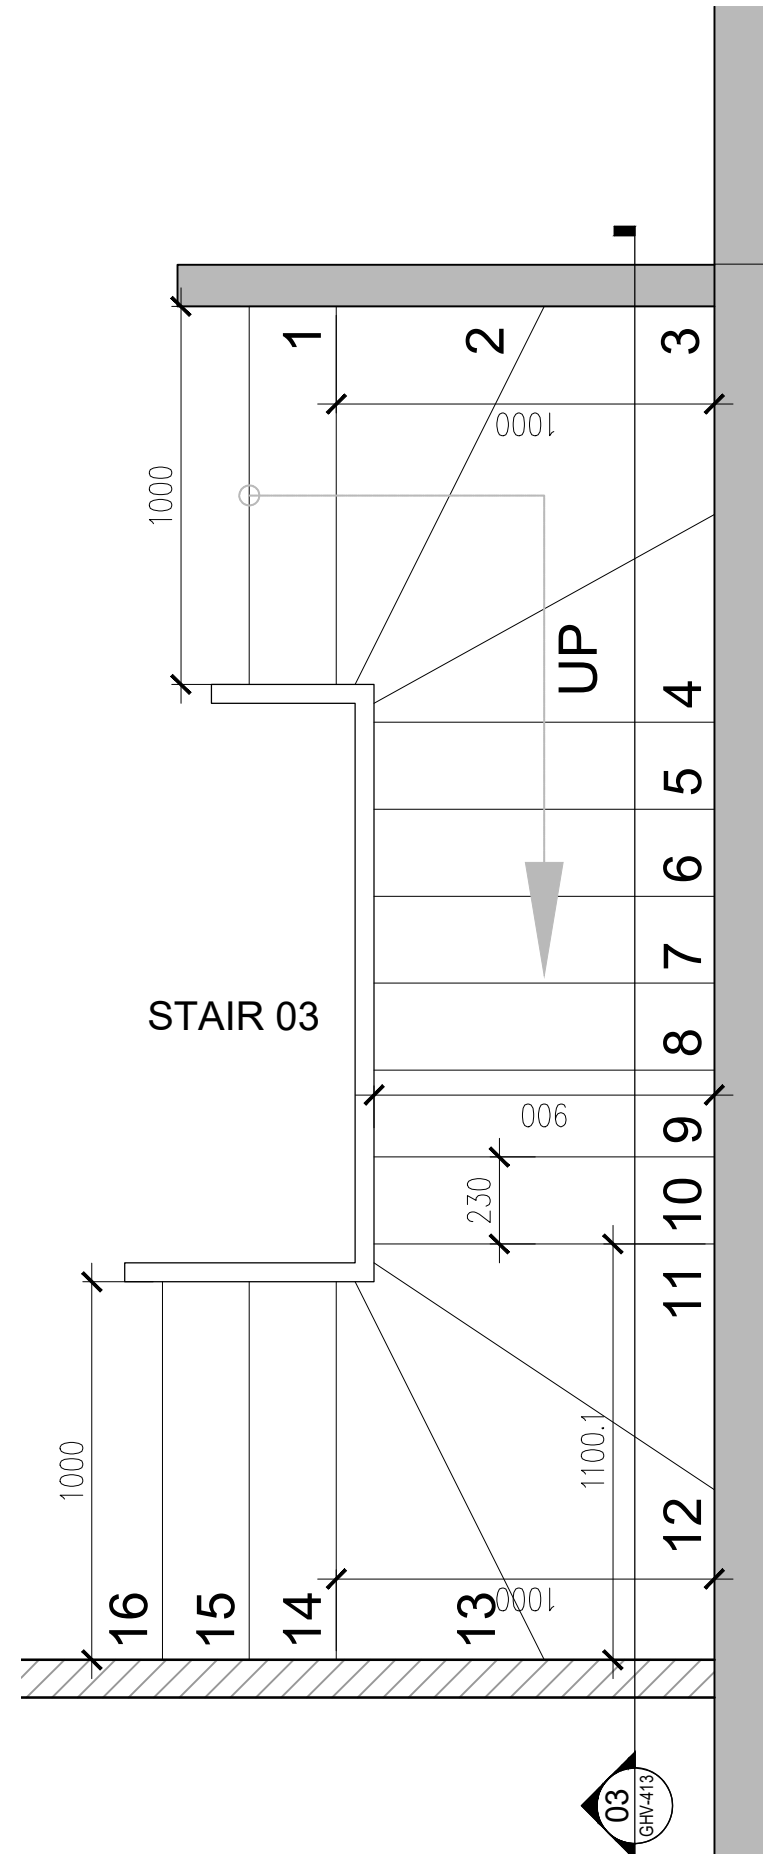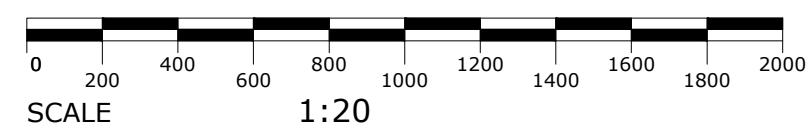

STAIR 03

03 Third Floor to Roof Terrace Stairs
GHV 1:1:20 @ A3

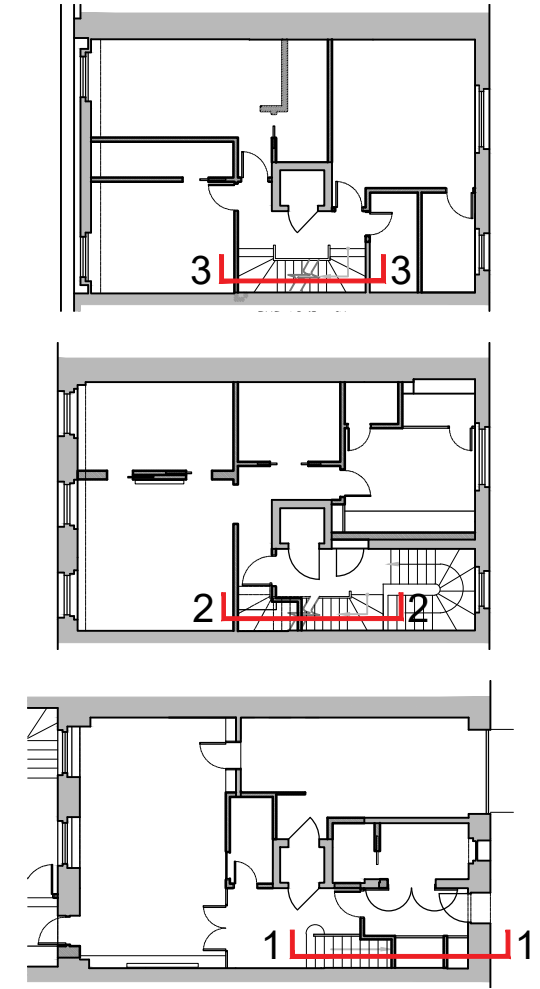

Planning & LBC

BB PARTNERSHIP
CHARTERED ARCHITECTS
Studios 33-34, 10 Hornsey St, London. N7 8EL
Tel 020 7336 8555 - e-mail - architect@bbpartnership.co.uk
© 2022 BB PARTNERSHIP LIMITED

Project
25 Chester Terrace
London, NW1 4ND
Drawing
Proposed
Stairs Plans
ALL RIGHTS RESERVED

Rev	Notes	Date	By

Date	Scale	Drawn
Oct 22	1:20@A3	CS
drwg. no		Rev.
GHV-410		-