



Rev	Date	Notes

Main contractor to check dimensions on site
 Do not scale from this drawing
 Use figured dimensions only
 If in doubt contact Space A

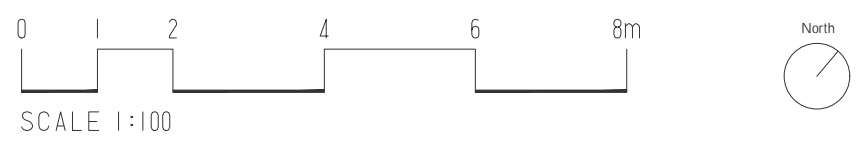

21 Chalcot Square London NW1 8YA	Existing Basement Plan		 Space A 32 Kingsway Place London EC1R 0LU hello@spacea.co.uk
	Drawn: MJ	Issued: 25.10.22	
Format: A3	Scale: 1:100	1140_PL_B1_00_00_EXISTING BASEMENT PLAN	