


2 Proposed Eighth Floor Front Inset Balcony Section
Scale - 1 : 20

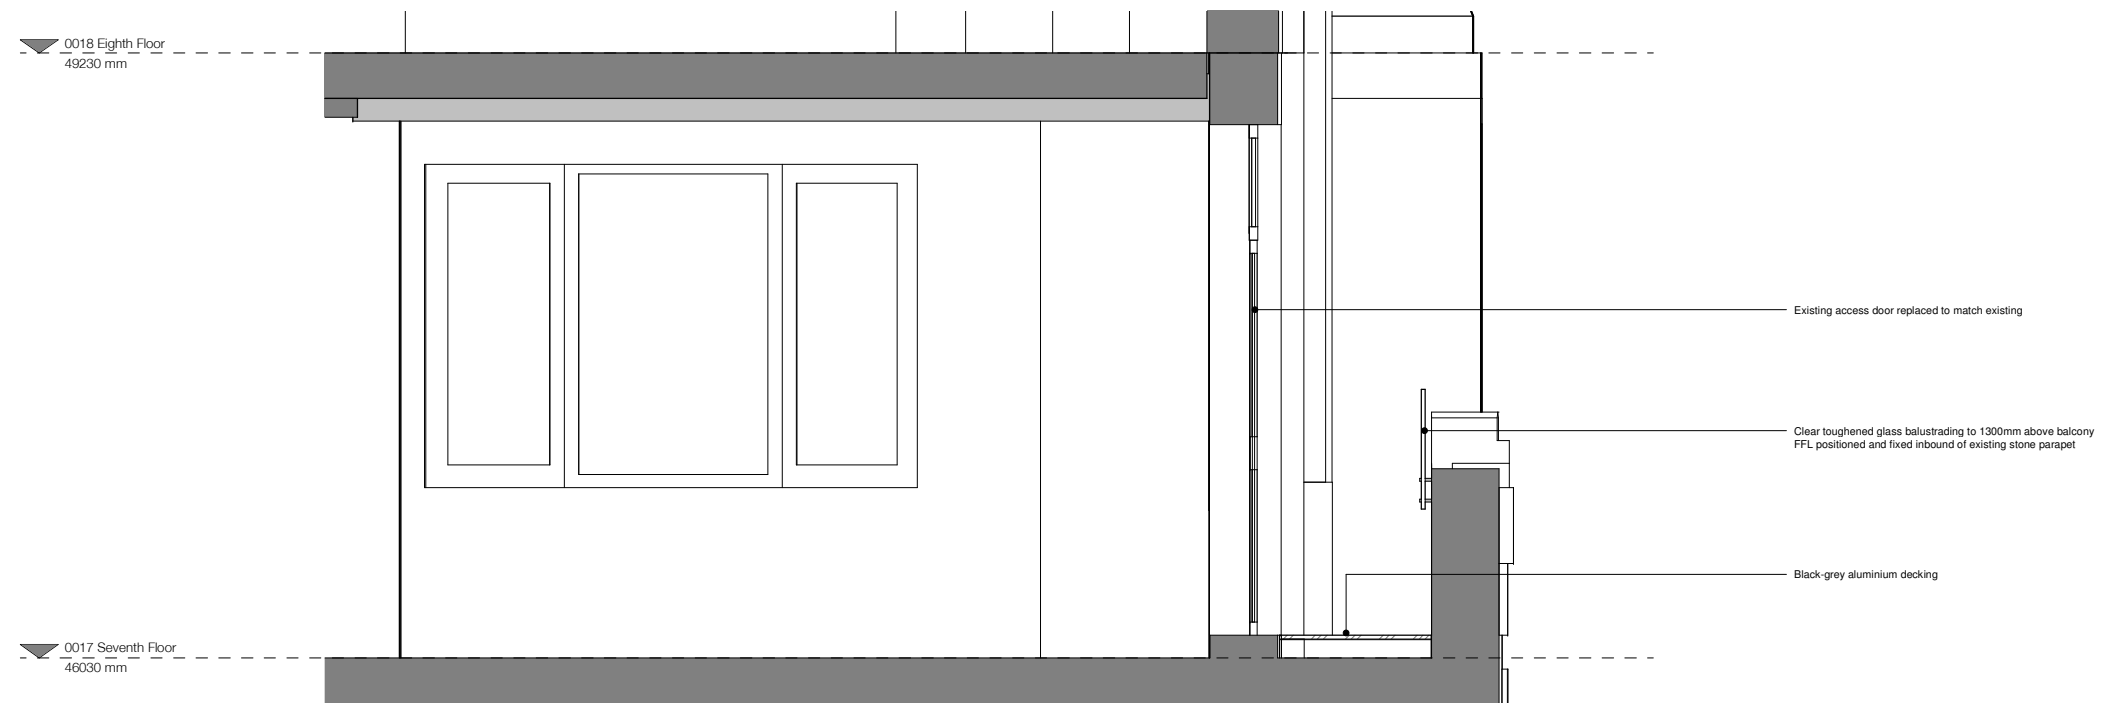

1 Proposed Seventh Floor Front Inset Balcony Section
Scale - 1 : 20

PLANNING NOTES

Architectural Information - the level of detail shown on the drawings is relative to the submission of a PLANNING APPLICATION.

The drawings should therefore not be used for any other purpose without both the prior agreement of the architect, and subsequent checking / development by others.

Dimensions and setting out - Do not scale from this drawing. All dimensions to be checked on site by the contractor and to be his responsibility.

Structure & Construction - these drawings, unless expressly noted otherwise, have not been fully coordinated with a Structural Engineer's input and show indicative construction build-up only.

Building Control - the client / the contractor will liaise directly with Local Authority to ensure the project is completed in accordance with the Building Regulations.

Planning - the client/ the contractor will ensure that the project is completed in accordance with the approved Planning drawings and take responsibility for the discharge of any planning conditions.

Party Walls & Rights to Light - the client/ the contractor will ensure that any notices and consents required are obtained before work commences.


Freeholder / Leaseholder / Restricted covenants / Easement approvals - the client will ensure that any notices and consents required are obtained before work commences.

Archaeological & Ecological - the client/ the contractor will ensure that any notices and consents required are obtained before work commences.

Areas - the areas provided on drawings are rounded to the nearest whole unit. Measurements are based upon received survey information and as such a reasonable allowance should be made for discrepancies or deviations that may occur during construction.

REFERENCE KEY

- Site Boundary
 - - - - Party Wall Line
 - Existing Walls
 - Demolished Walls
 - Proposed Walls
- 09.01
TYPICAL OFFICE
100sqm
1000sqft
- Room Details**

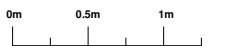

Rev	Date	Description	Author	Checker
0	17.03.23	Phase 3 - Seventh & Eighth Floor Balconies Planning Application	JG	SA
A	28.03.23	Phase 3 - Seventh & Eighth Floor Balconies - Client Review	JG	LS
B	04.04.23	Phase 3 - Seventh & Eighth Floor Balconies Planning Application	JG	SA

PLANNING

Project Number: H582
Project Name: Euston House

Drawing Name: **Proposed Seventh & Eighth Floor Front Inset Balcony Section**

Scale at A1 / A3: 1:20 / 1:40

Drawing Number: H582 - HUT - ZZ - ZZ - DR - A - P0413
Revision: - B

HÛT Architecture
Studio 314
Mare Street Studios
London E8 3JS
020 7399 8680
info@hutararchitecture.com

