



General Notes


1. Do not scale from this drawing.
2. All dimensions to be checked on site by contractor, and such, dimensions to be their responsibility.
3. To be read in conjunction w/ engineer's documentation

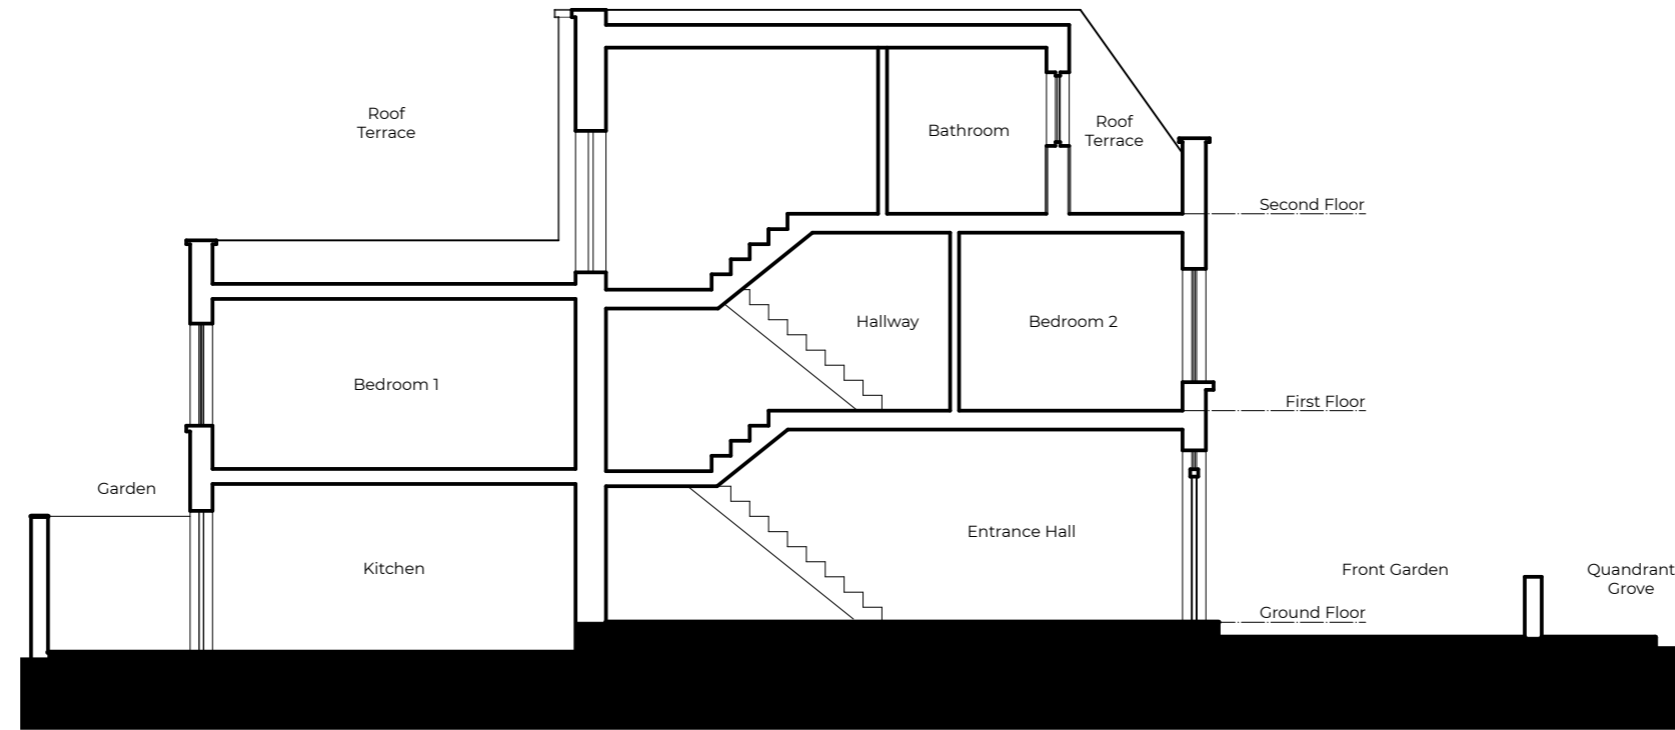

1 SECTION A-A

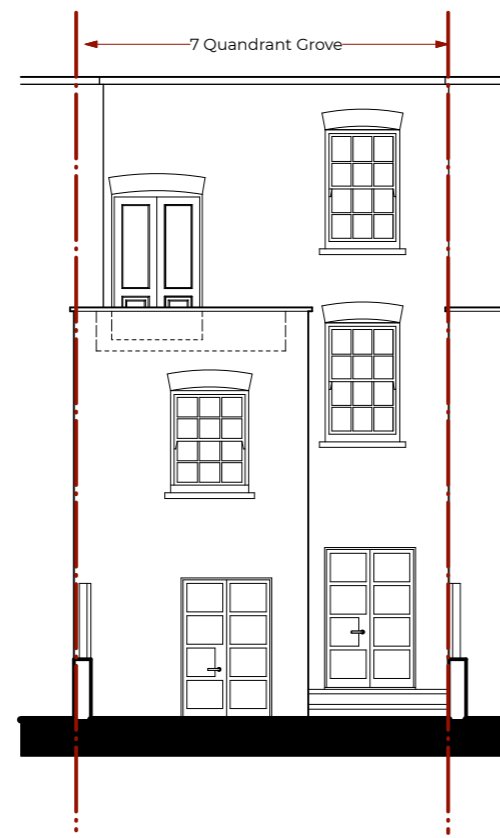

2 ELEVATION B

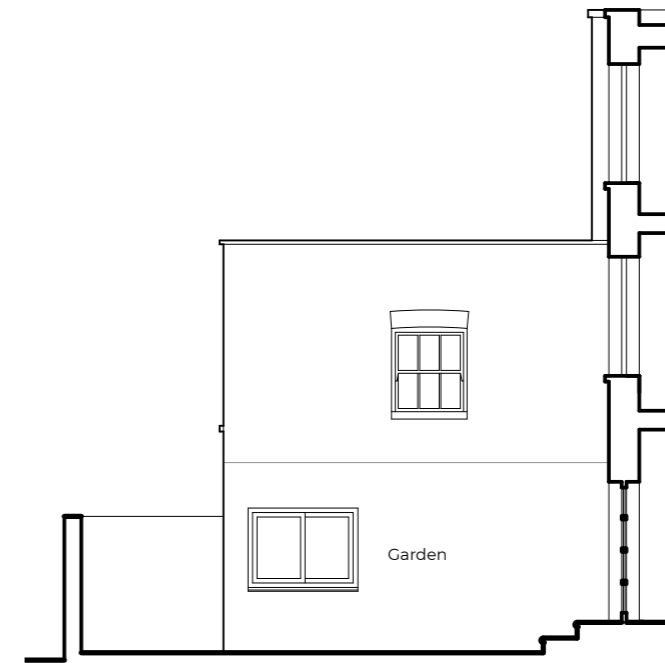

3 ELEVATION C



EXISTING SECTION A-A, ELEVATIONS B & C

Designed By		Date		Revision		Project ID		Drawing Code		CAD File Name		No.		Date		For Planning submission	
Drawn By		March 2023				Project ID				CAD File Name		A.		04/04/23		Issue Notes	
Checked By						Project ID				CAD File Name							
Reviewed By						Project ID				CAD File Name							
Submitted By						Project ID				CAD File Name							
Project Manager						Project ID				CAD File Name							
Design Firm INGRAM DESIGN 38a Southampton Road London NW5 4JR																	
Project Title 7 QUADRANT GROVE London NW5																	
Sheet Title EXISTING SECTION A-A ELEVATIONS B & C																	
Scale 1:50 @ A1, 1:100 @ A3																	
Sheet No. 0060																	