



**General Notes**


1. Do not scale from this drawing.
2. All dimensions to be checked on site by contractor, and such, dimensions to be their responsibility.
3. To be read in conjunction w/ engineer's documentation

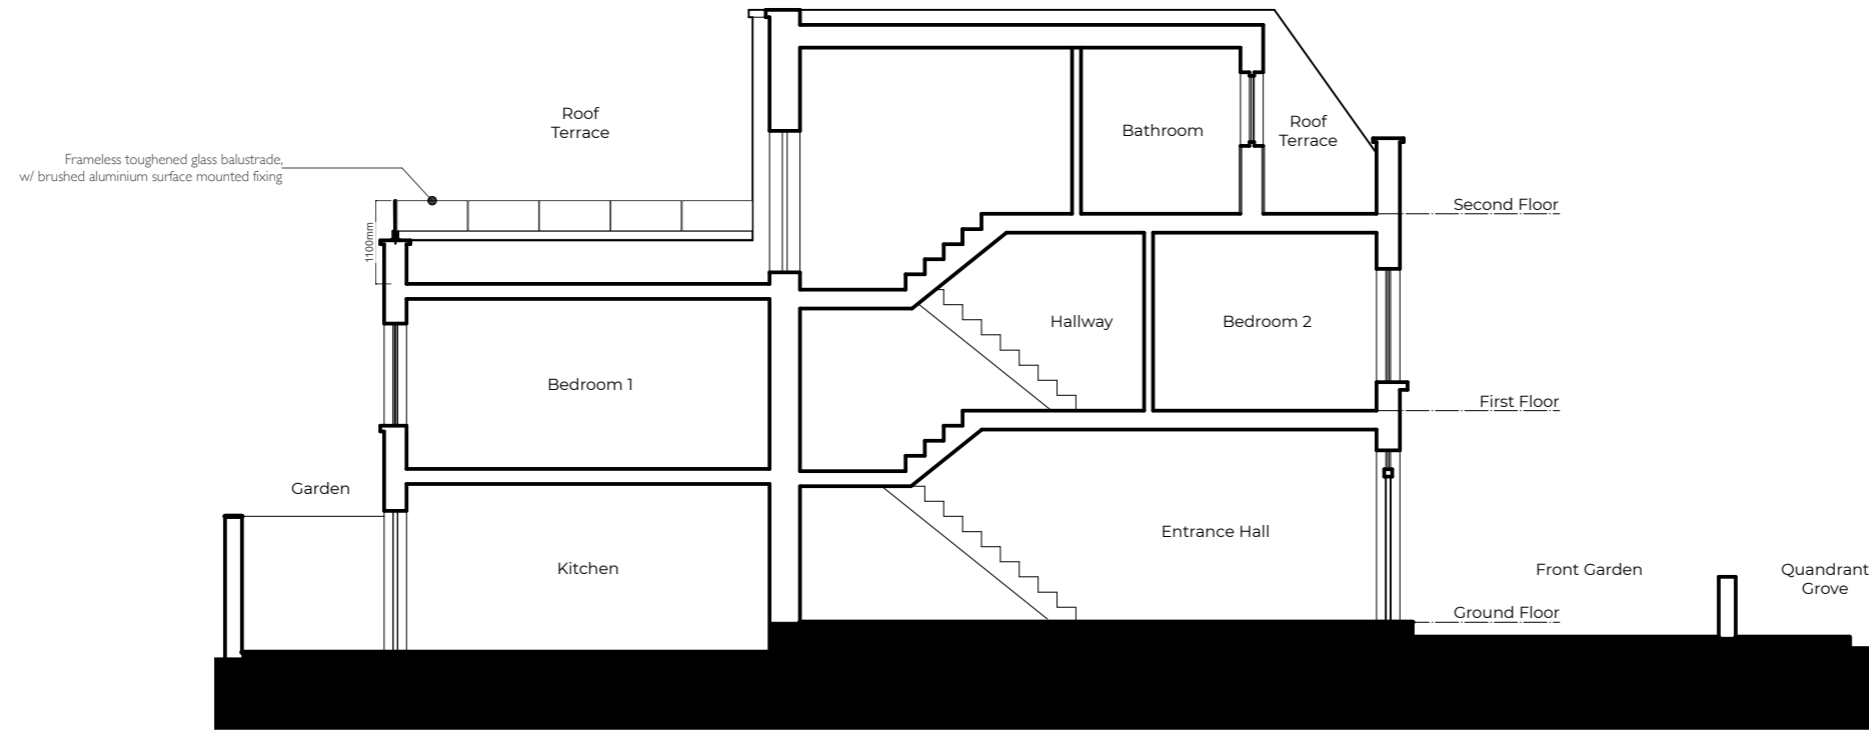

**1** SECTION A-A

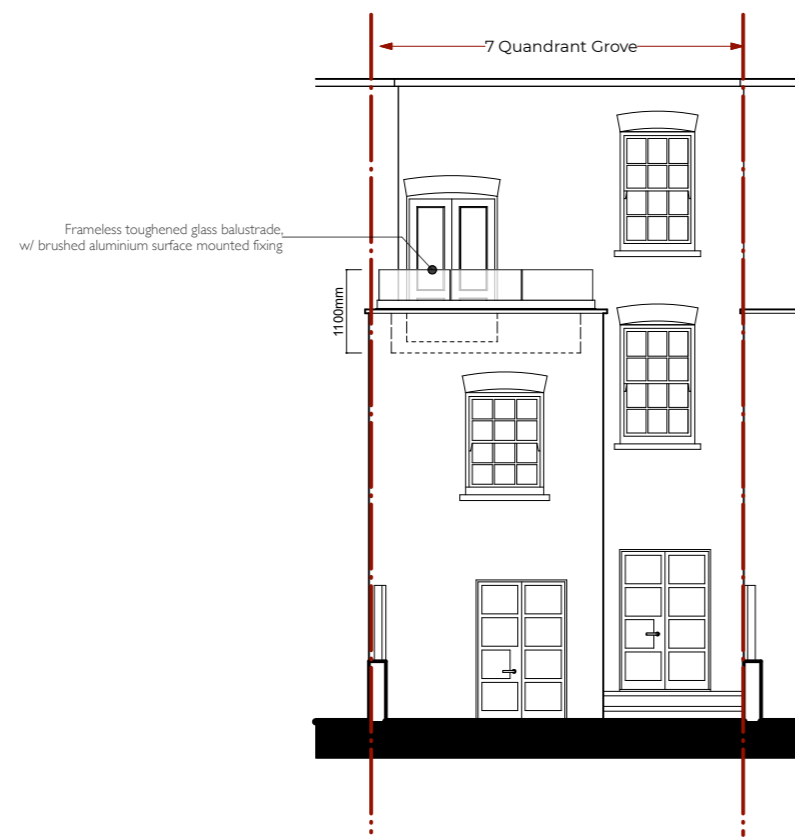

**2** ELEVATION B

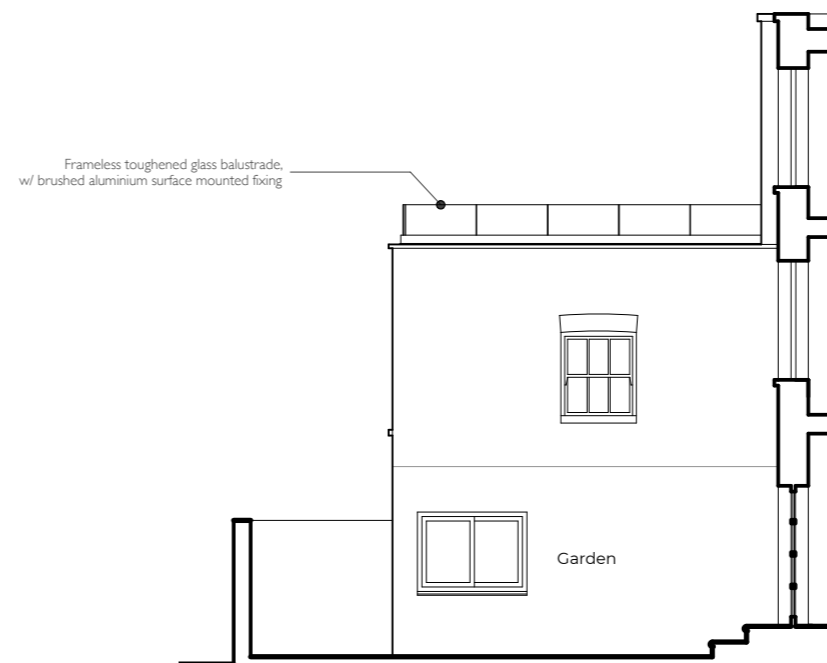

**3** ELEVATION C

Designed By		Date		Revision		Project ID		Project ID		For Planning submission	
Drawn By		April 2023				Project ID		Project ID		Issue Notes	
Checked By						Drawing Code		CAD File Name		Date	
Reviewed By						Drawing Code		CAD File Name		No.	
Submitted By						Drawing Code		CAD File Name		A. 04/04/23	
Project Manager						Drawing Code		CAD File Name		Date	
Design Firm		INCRAM DESIGN		38a Southampton Road		London NW5 4JR					
Project Title		7 QUADRANT GROVE		London NW5							
Sheet Title		PROPOSED SECTION A-A		ELEVATIONS B & C							
Scale		1:50 @ A1, 1:100 @ A3									
Sheet No.		0600									



**PROPOSED SECTION A-A, ELEVATIONS B & C**