



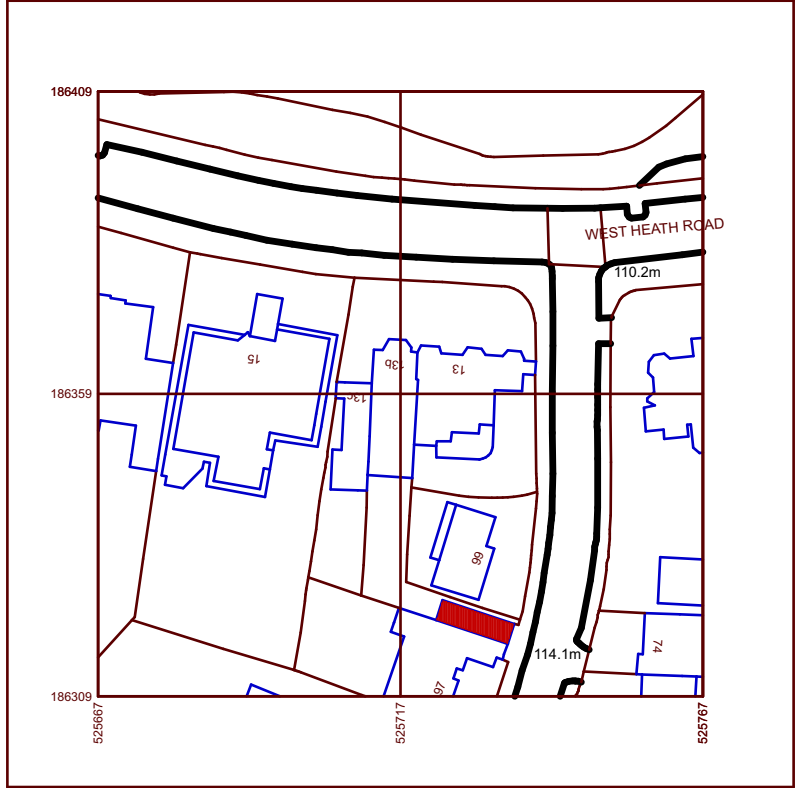

Produced on 06 April 2023 from the Ordnance Survey National Geographic Database and incorporating surveyed revision available at this date.
This map shows the area bounded by 525667 186309,525767 186309,525767 186409,525667 186409,525667 186309
Crown copyright and database rights 2023 OS 100054135. Supplied by copla ltd trading as UKPlanningMaps.com a licensed Ordnance Survey partner (OS 100054135).
Data licence expires 06 April 2024. Unique plan reference: v1c/932685/1258443



0 5 10 20 30 40 50

SITE LOCATION PLAN
SCALE 1:500

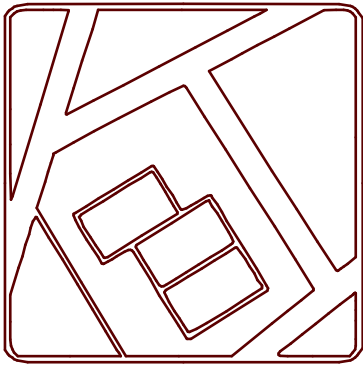


UK
Planning
Maps

01856 898 022
www.UKPlanningMaps.com

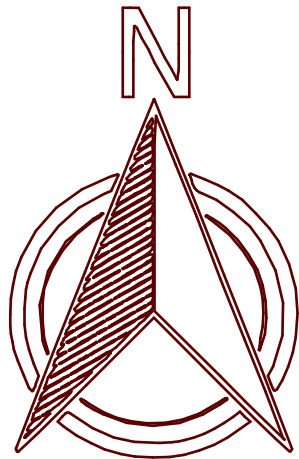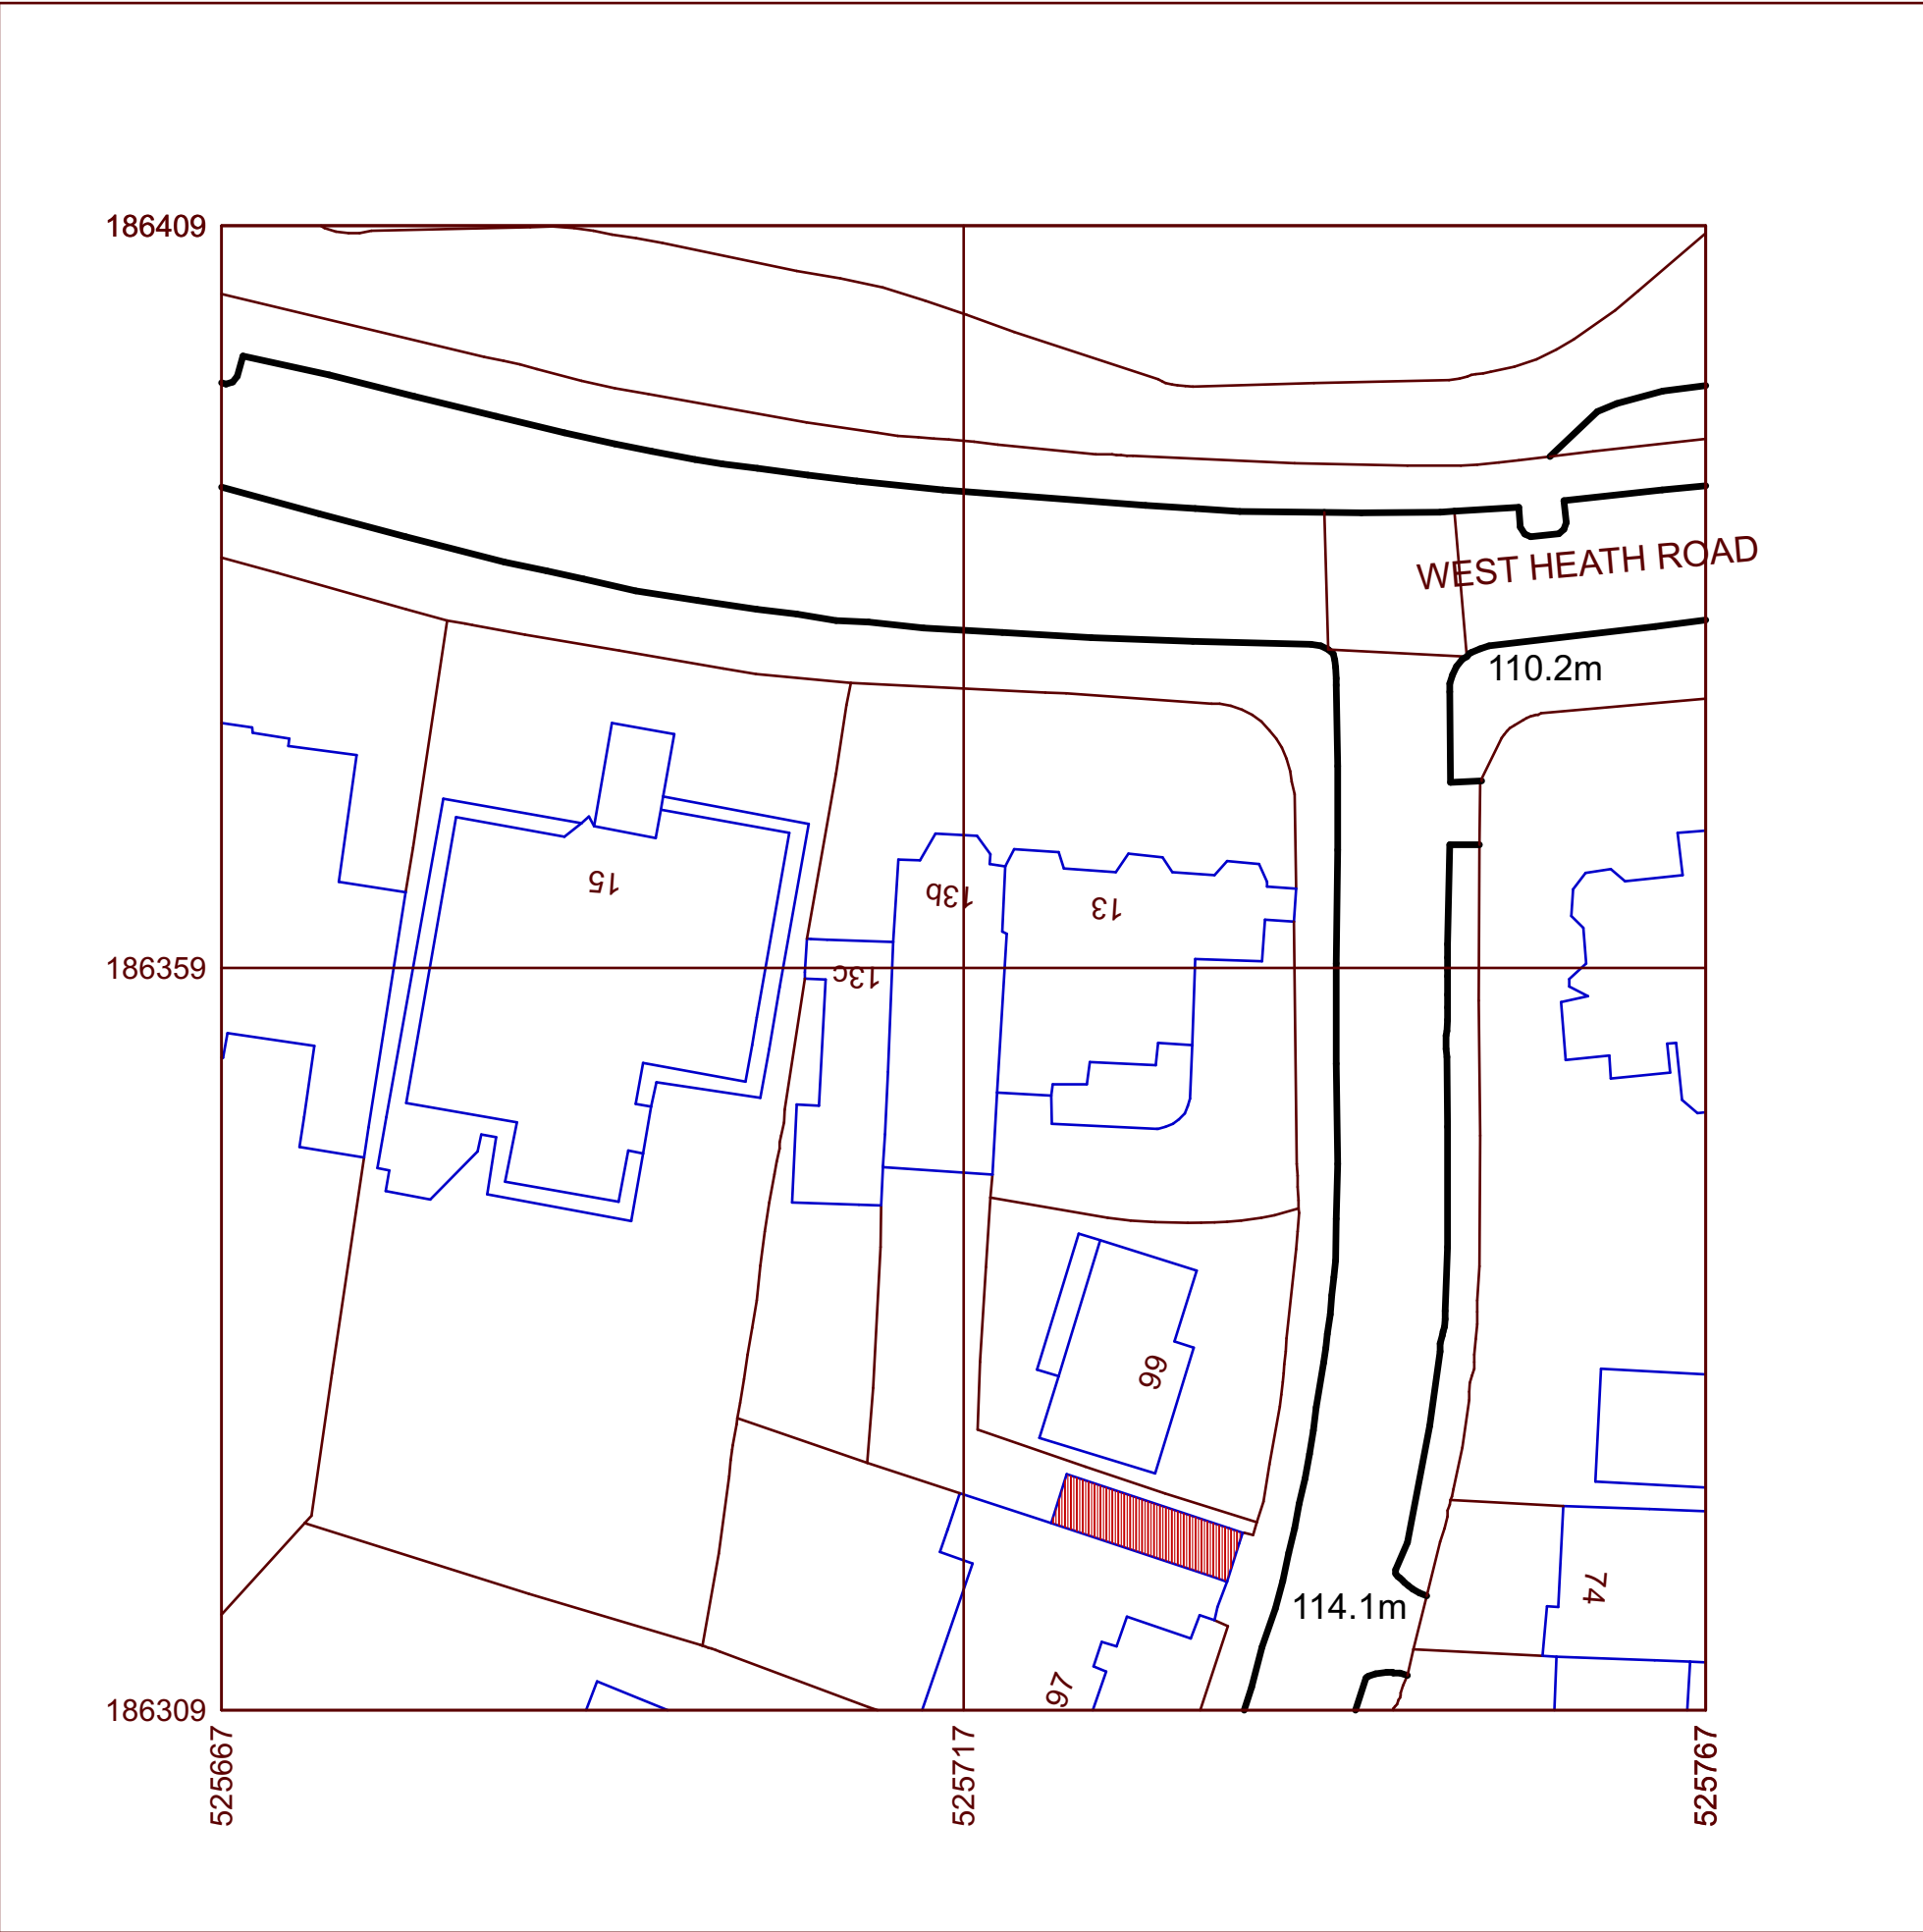

Produced on 06 April 2023 from the Ordnance Survey National Geographic Database and incorporating surveyed revision available at this date.
This map shows the area bounded by 525667 186309,525767 186309,525767 186409,525667 186409,525667 186309
Crown copyright and database rights 2023 OS 100054135. Supplied by copla ltd trading as UKPlanningMaps.com a licensed Ordnance Survey partner (OS 100054135).
Data licence expires 06 April 2024. Unique plan reference: v1c/932685/1258443

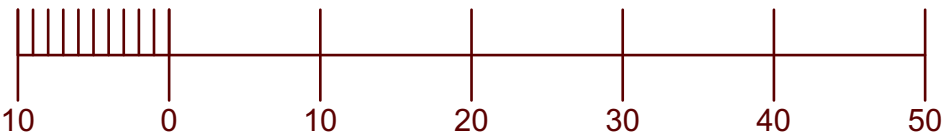

SITE LOCATION PLAN
SCALE 1:500



STELLA ROSSA DESIGN & BUILD LTD
77 Royal Hospital Road
SW3 4HN
Tel: +44 (0) 20 7352 7122

Project

13 West Heath Road NW3 7UU

Client

Drawing Title

Site Location & Block Plan

Project Number	Date
23000	06/04/2023

Drawn by	Designed by
Melis Cetin	Melis Cetin

Scale	1 : 100 at A3	Revision
	1 : 50 at A1	

Drawing No. AE300