


NO.28 NETHERHALL GARDENS


NORTH
P-213

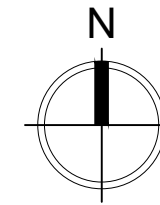

This drawing is protected under Copyright and at no time should any portion of this drawing be reproduced or copied without the permission of the Architect. (Design Copyright Act 1968)

This drawing must not be used for purposes other than that for which it is provided. It is supplied without liability for any errors or omissions.

Drawings only to be scaled for planning application purposes, all dimensions to be checked on site. All drawings subject to Statutory Authority Approval.

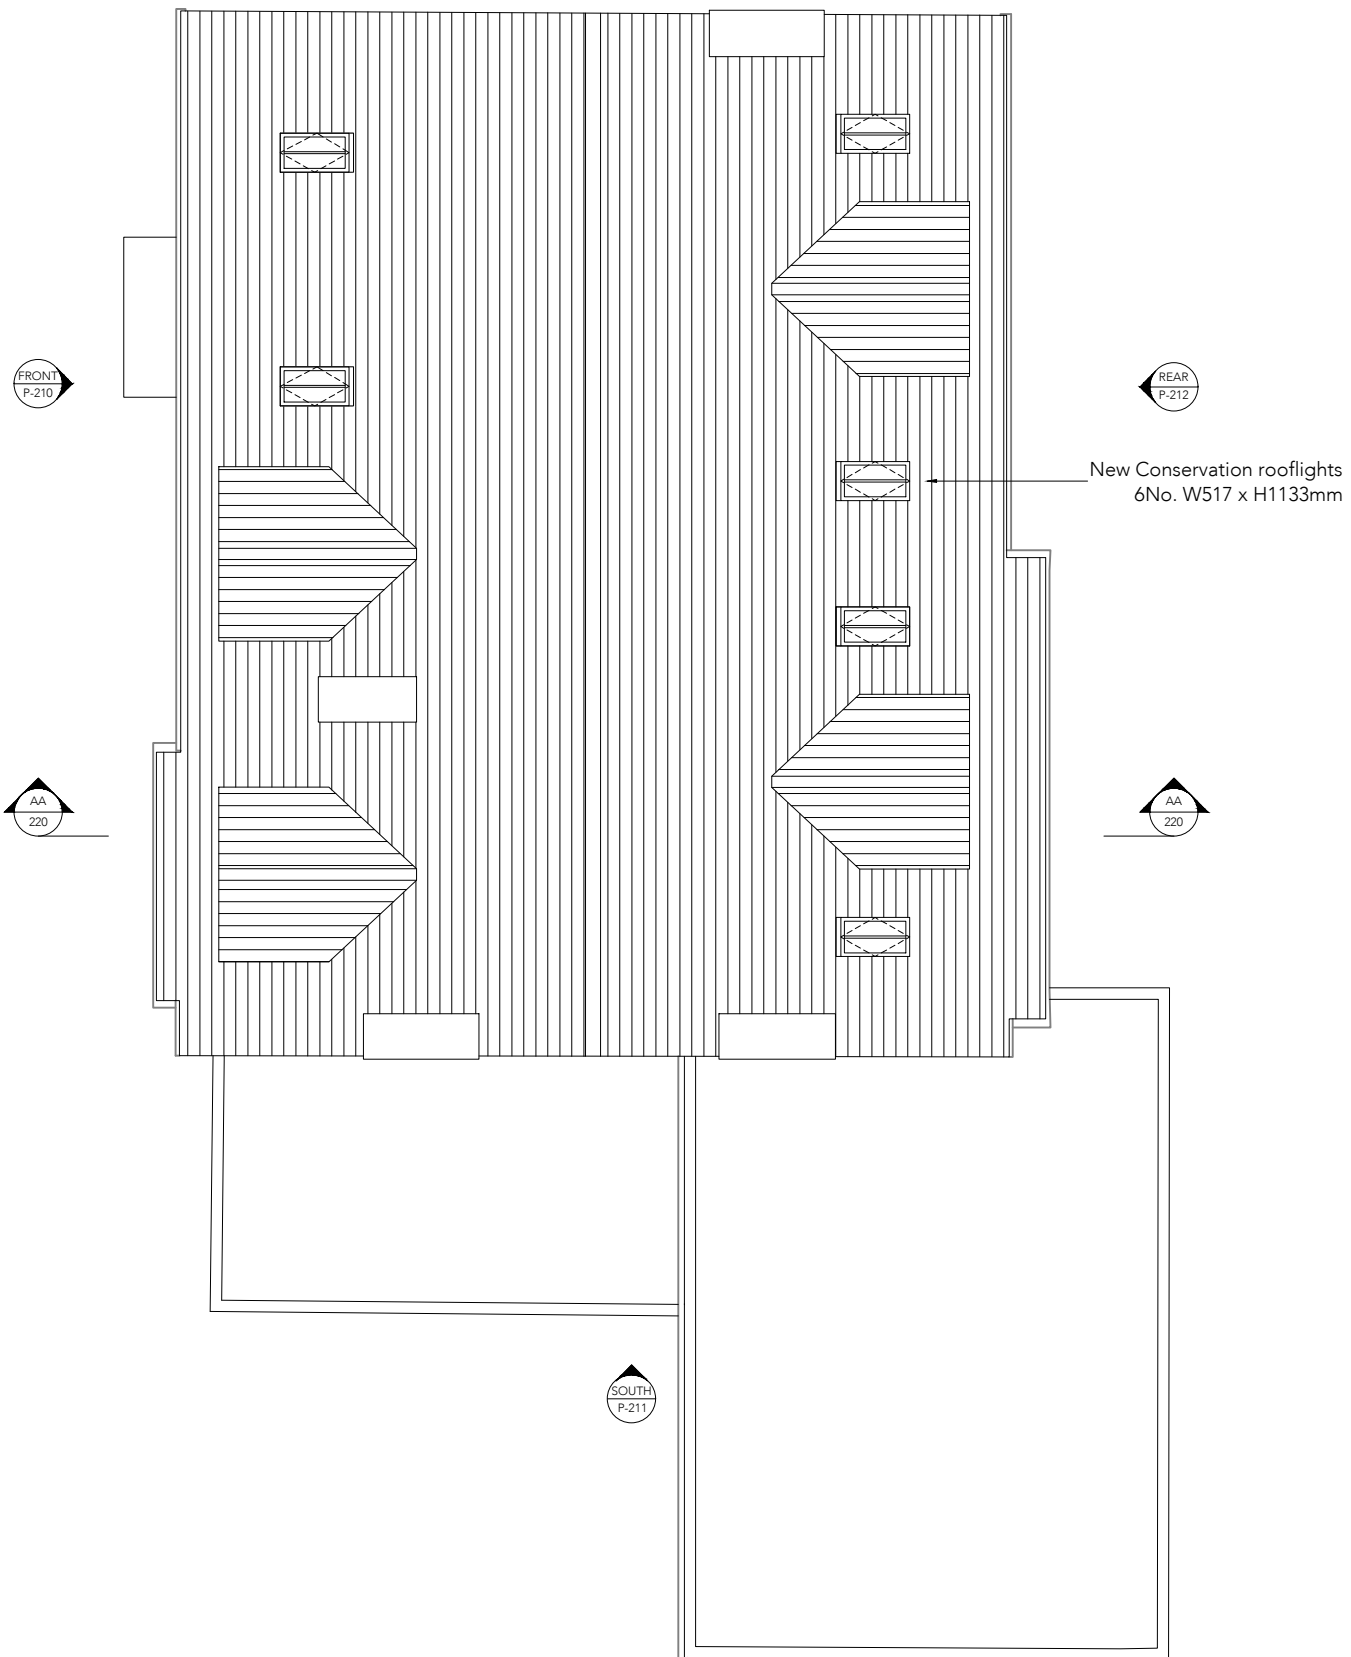

New Conservation rooflights
6No. W517 x H1133mm

Notes

No	Rev	Date
2	REVISED	30.03.23
1	PLANNING	03.11.22

Status
PLANNING



ARCHITECTS + INTERIOR DESIGNERS

91A - 91B HEATH STREET
LONDON NW3 6SS
Tel 020 7636 3838

INFO WWW.TG-STUDIO.CO.UK

Project
26 NETHERHALL GARDENS
NW3 5TL

Date
30.03.23

Scale @ A3
1:100

Drawing
PROPOSED PLAN
ROOF

Drawn by
AL

Checked by
TG

Job No.
261

Dwg No.
P-304

Rev
2



NO.24 & 24A NETHERHALL GARDENS