


## Section C-C

Section

LEGEND

Ground FI PI

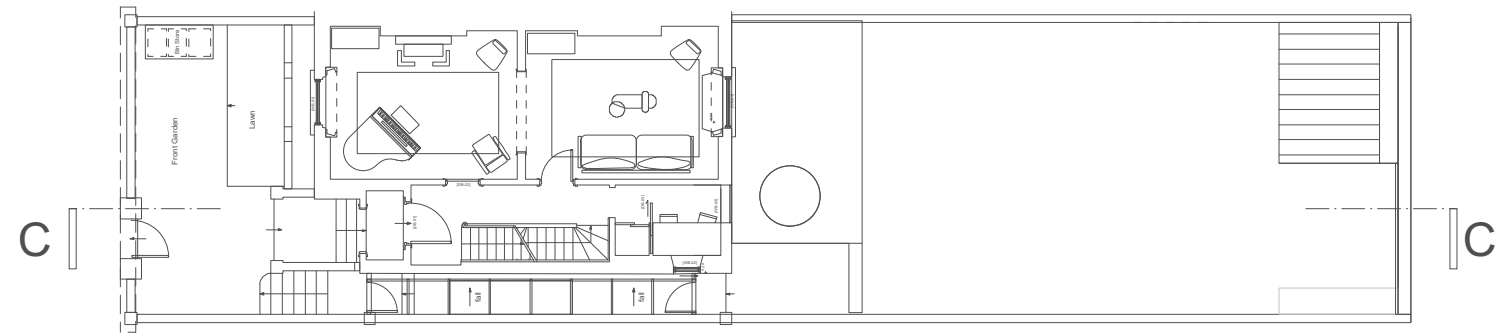


**NAGAN JOHNSON ARCHITECTS**

2 Pontypool Place London SE1 8QF | studio@naganjohnson.co.uk | 0207 633 0200


DEVELOPED DESIGN

PROJECT CODE <b>PROV</b>	PROJECT ADDRESS 14 Provost Road London NW3 4ST	CLIENT Laurence Page & Gillian Boccara	DATE 22/02/2022
DRAWING No. <b>115</b>	REV. <b>A</b>	DRAWING TITLE Proposed Section CC	PROJECT CONTACT Michael Johnson Russell Everton
			SCALE @ A1 SCALE @ A3 <b>1:100</b>

NORTH

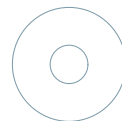

SCALE AT A3

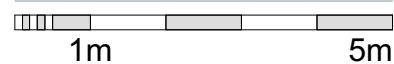

REVISIONS

A 22.02.2022 Pergola removed

NOTES

Do not scale off this drawing.

Any errors or omissions to be reported to NAGANJOHNSON ARCHITECTS immediately.

This drawing and design is the copyright of NAGANJOHNSON ARCHITECTS and is not to be used for any purpose without their consent.

All dimensions are to be verified on site before commencing work.

This drawing shall be read in conjunction with all relevant documents / To be read in conjunction with SE information.