



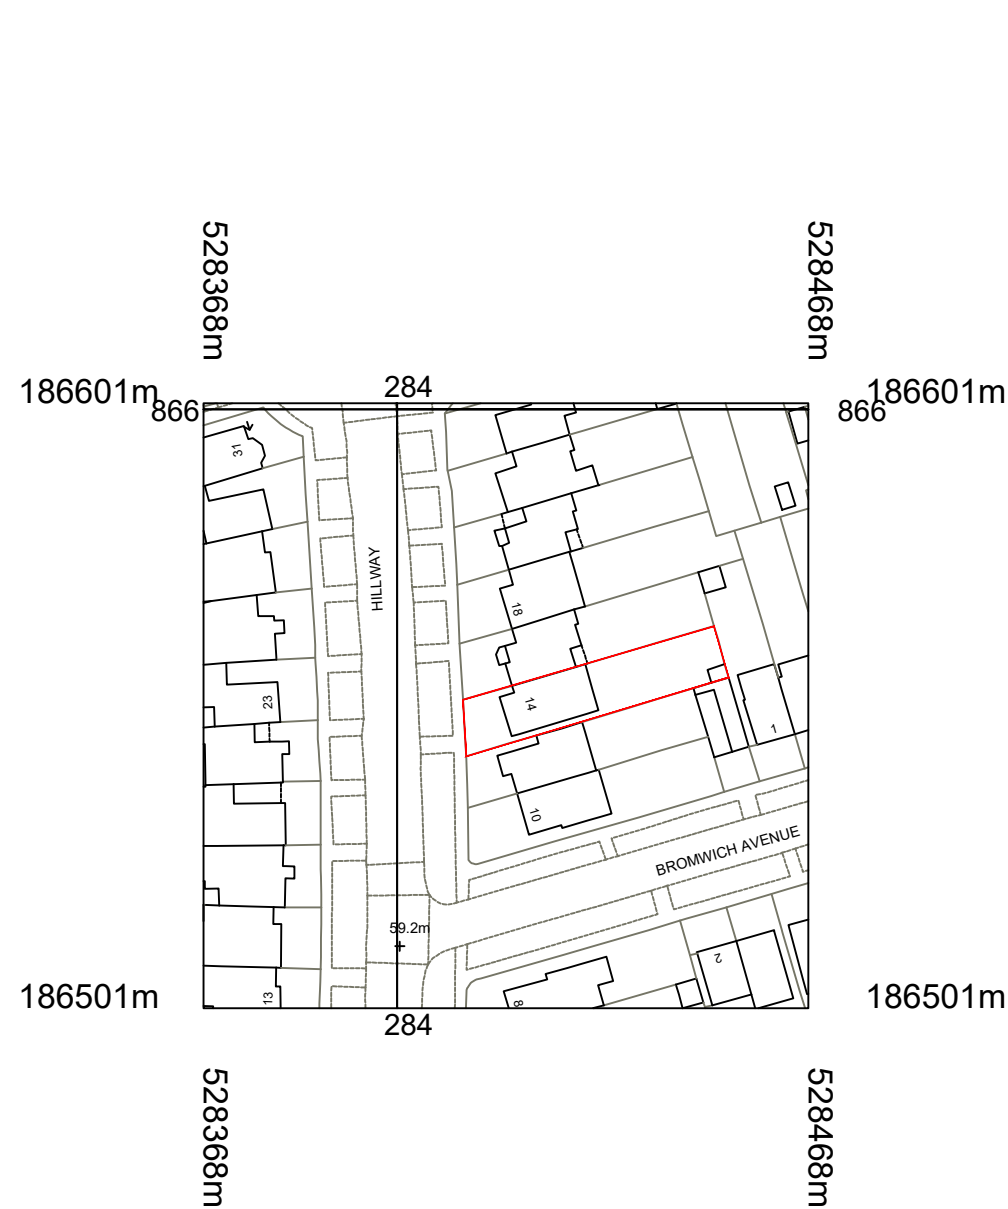

EXISTING OS SIDE MAP PLAN

© Crown copyright and database rights 2023 OS 100035409
Reproduction in whole or in part is prohibited
without the permission of Ordnance Survey.

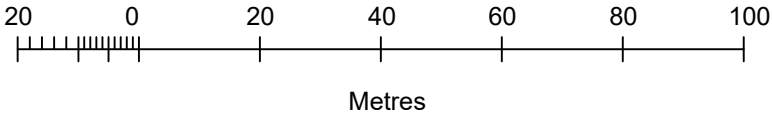

Date	Description	Rev
place2build Ltd Unit 24, 8 Hornsey Street London N7 8EG Tel: 020 7018 1470 www.place2live.co.uk		
Project 14 Hillway Highgate, London N6 6QA		
Drawing Title EXISTING OS SITE MAP PLAN		
Scale 1:1250 @ A3		Date March 2023
Drawn SDS		Checked CJ
Project No.	Drawing No. EX000	Rev