



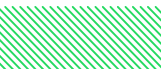
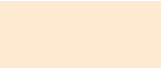
Rev	Comment	Date
P01	Preliminary	23/12/2022
P02	Amended Root Protection Areas	27/03/2023

**Tom Stuart-Smith Ltd**  
 The Dairy Studio  
 Sergehill Ln, Abbots Langley WD5 0RZ  
 Tel: +44 (0)207 253 2100

**Tree Removal and Protection**

Root Protection Areas: Within this area no excavation without prior agreement with Landscape Architect. Do not cut any roots larger than 15mm diameter.  
 Proposed works requiring excavation within root protection areas:  
 1. Refer to Arboriculturalists report  
 2. Refer to landscape details and topsoil plan for excavation depths.  
 3. Excavate by hand to prevent damage to roots larger than 25mm diameter.

Tree to be removed as per consented scheme

-  Existing Construction Exclusion Zone (CEZ) Fence
-  Construction Exclusion Zone (CEZ) Fence:
  - Fixed fence 1.8m high.
  - Protect soil with temporary boards within this area to protect soil structure.
-  Ground Protection to be installed whilst access is required.  
 As per Arboriculturalist's report
-  Arb Method Statement provisions to be followed

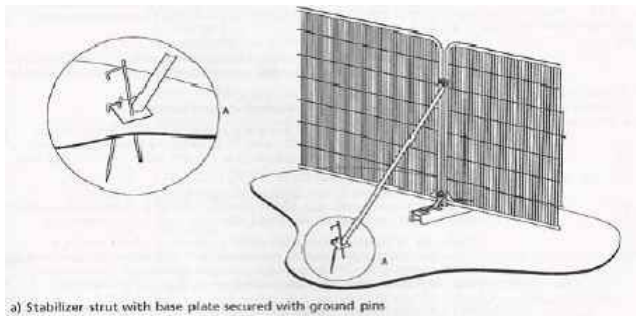


Image of construction exclusion zone fence

**Note:**  
 Root Protection Area calculated by Arboricultural consultant Russell Miller - See Arboricultural Report A4 Nov 2022 for detail.

Status: Preliminary

Project:  
**7 The Grove**

Drawing:  
 Rear Garden -  
 Tree Protection Plan

Scale: 1:200 at A3  
 Dwg: 402-L-P-109

Drawn: ET  
 Date: 27/03/2023