



KEY


- Site Boundary

- Other land owned by the applicant

KEY PLAN



SW17 - ANATOMY BUILDING
SITE LOCATION PLAN

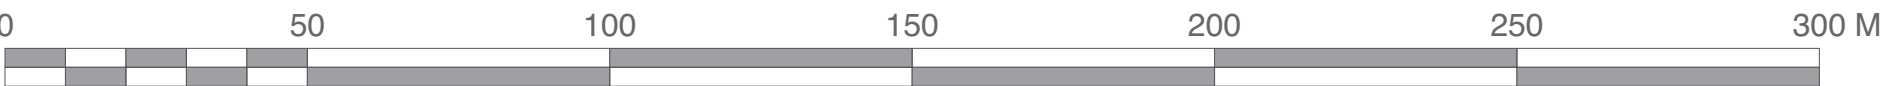

Scale 1:1250 @ A1



Chartered Architects
Chartered Building Surveyors
Interior Designers
CDM Services

Suite 3, Sandford House,
1b Claremont Road,
Teddington, TW11 8DH
+44 (0)20 8943 5300
www.kendallkingscott.co.uk

Project
Life and Medical Sciences
Small Works

Client
University College London

Scale Paper Size Filename
1:1250 ISO A1 220592-UCL-Cont A_Planing_Site
Plans_REV2.vwx
© Copyright

P1 07/03/2023 Issued to planning
Rev Date By Ap Note

Drawing Title
SW17 - Anatomy Building
Site Location Plan

Project Number Drawing Number Revision
220592(SW17)-1100 P1

Date Drawn Checked Purpose/Status
23/06/2022 ML KS PLANNING

Check all dimensions and levels on site

Only to be used on the site for which designed. The electronic transmission of designs/information contained in this drawing is carried out entirely at the User's risk and Kendall Kingscott Ltd. will have no liability for any errors or inaccuracies arising therefrom. The production of amended or updated information from the said designs/information by the User is entirely the responsibility of the User and Kendall Kingscott Ltd. shall have no responsibility in respect thereof whatsoever.