

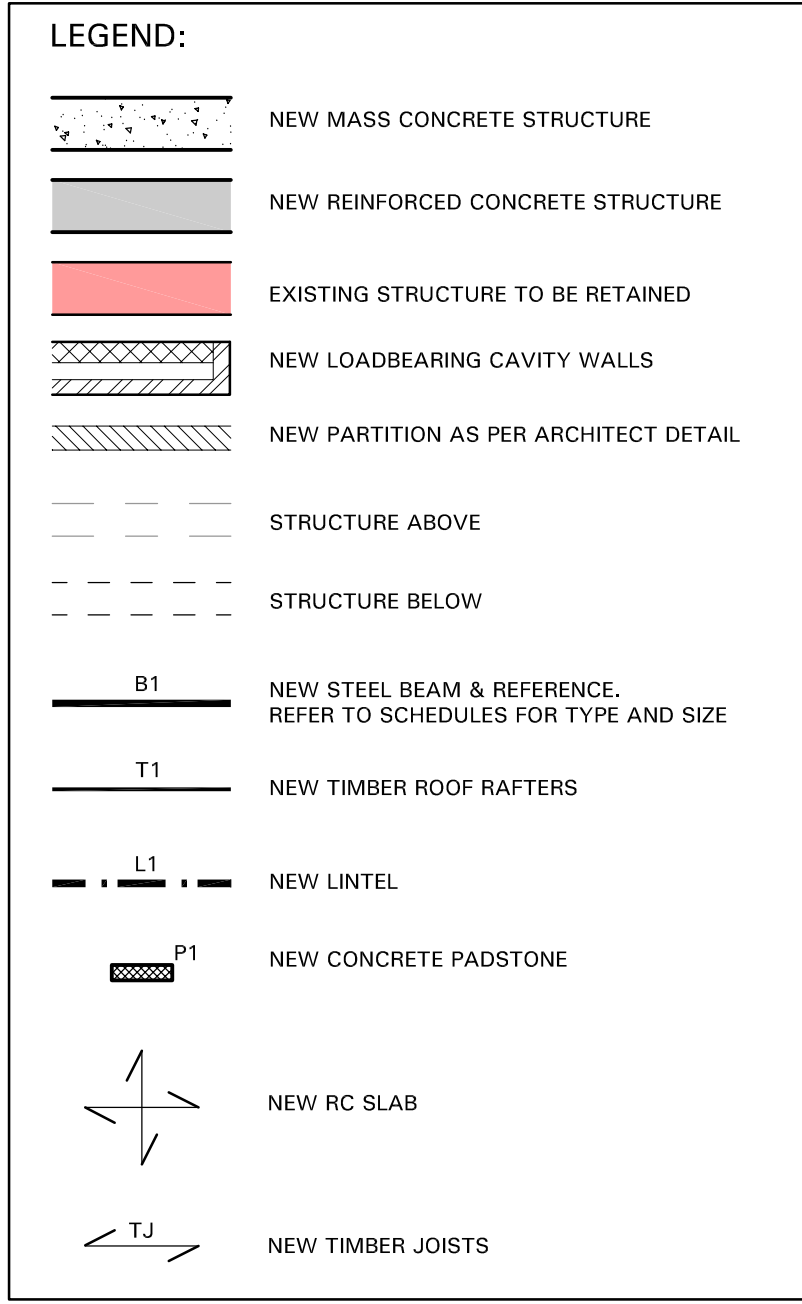



NOTES: 1. THIS DRAWING TO BE READ IN CONJUNCTION WITH ALL RELEVANT ARCHITECTS AND ENGINEERS DRAWINGS AND SPECIFICATIONS. 2. FOR SETTING OUT REFER TO ARCHITECT'S DRAWINGS. 3. ALL DIMENSIONS ARE IN MILLIMETRES (mm) UNLESS NOTED OTHERWISE. 4. DO NOT SCALE FROM THE DRAWING OR THE COMPUTER DIGITAL DATA. ONLY FIGURED DIMENSIONS TO BE USED.	
---	--	--	


[illegible]

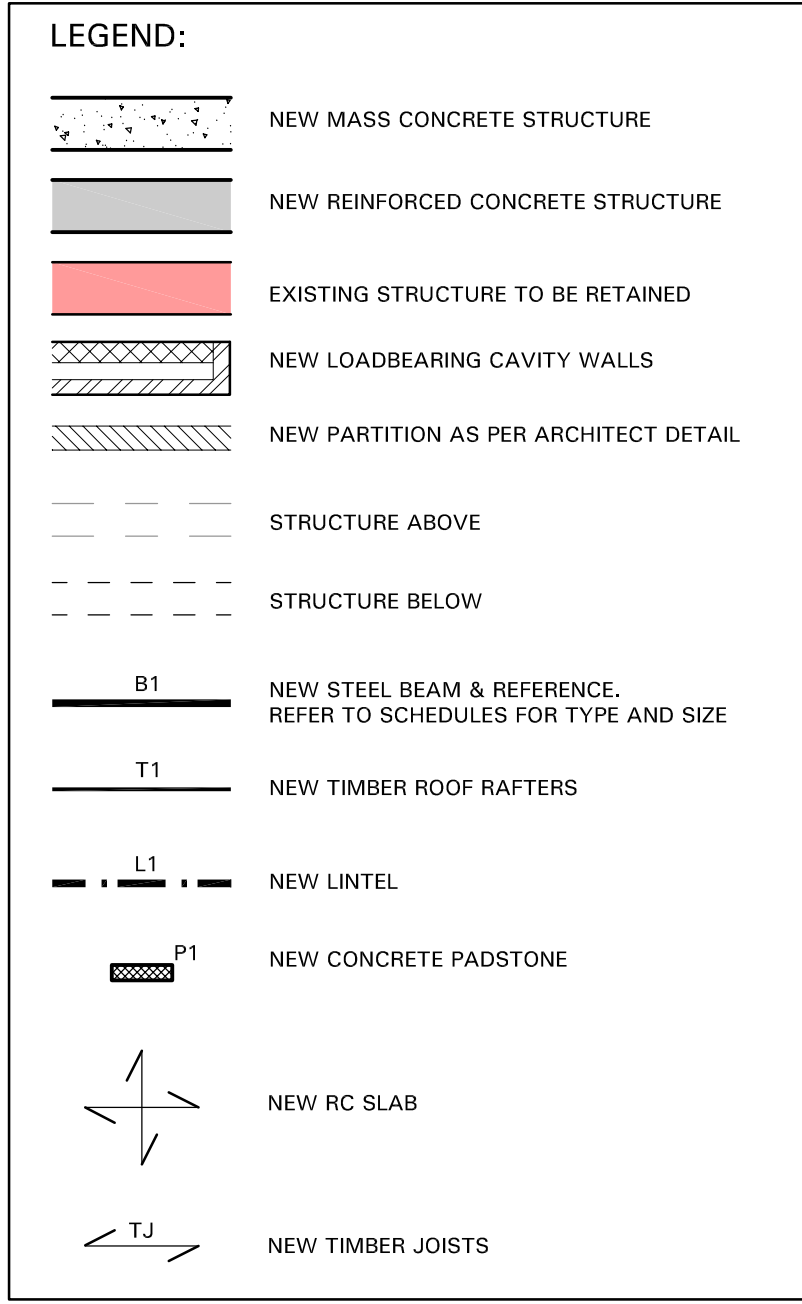


<

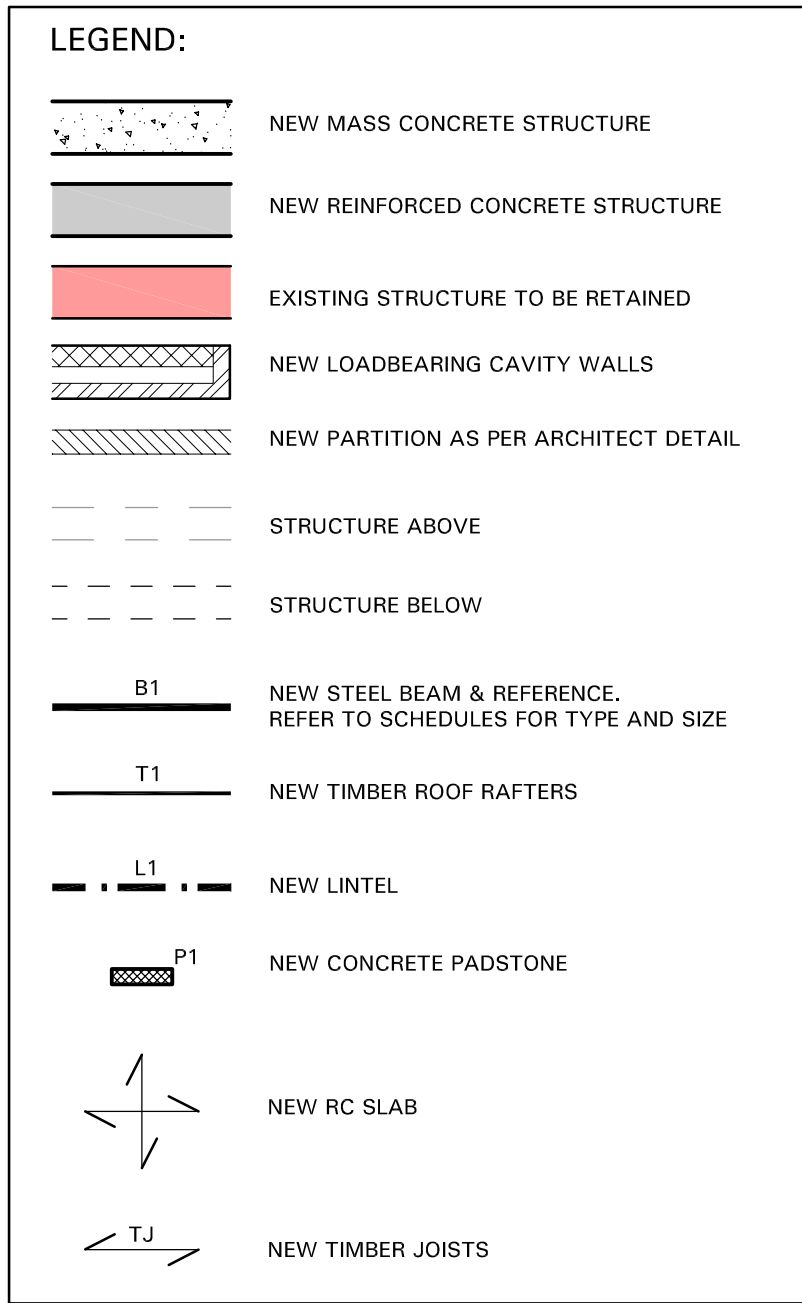

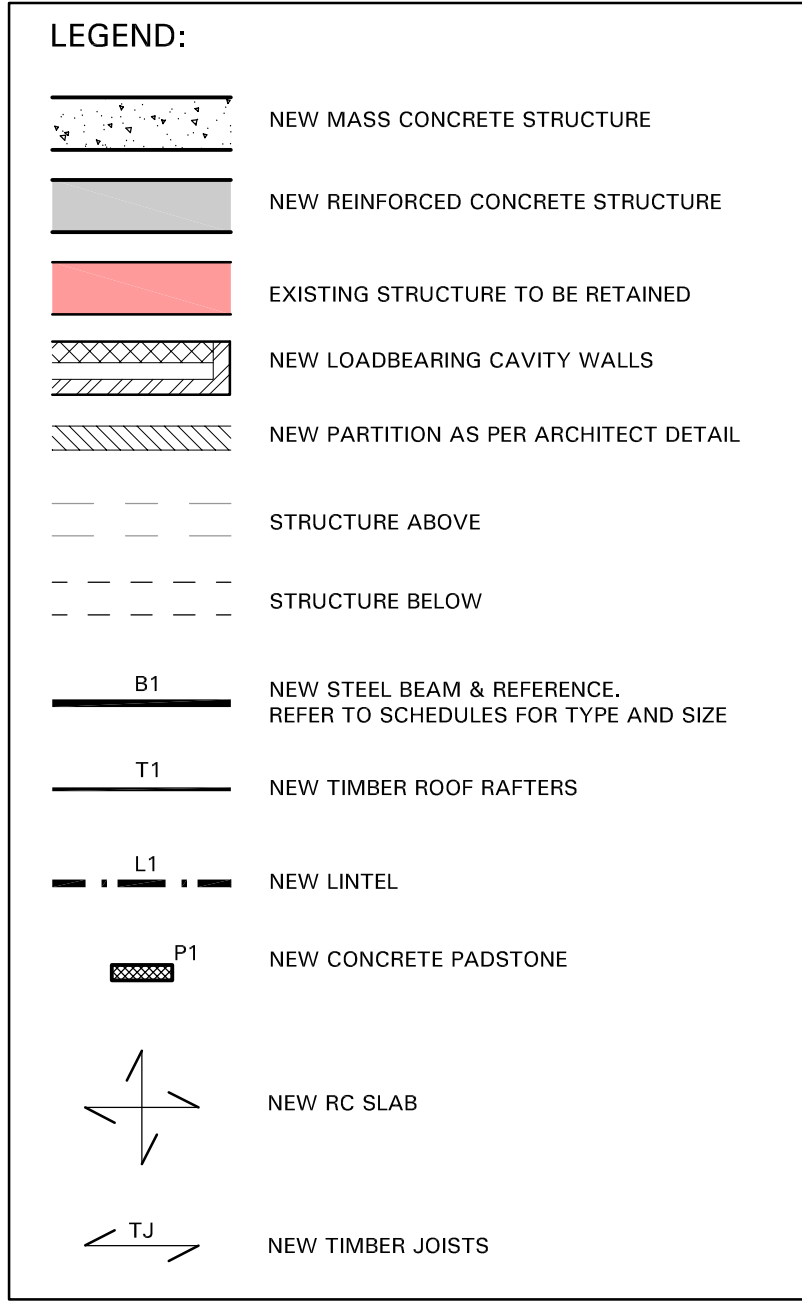

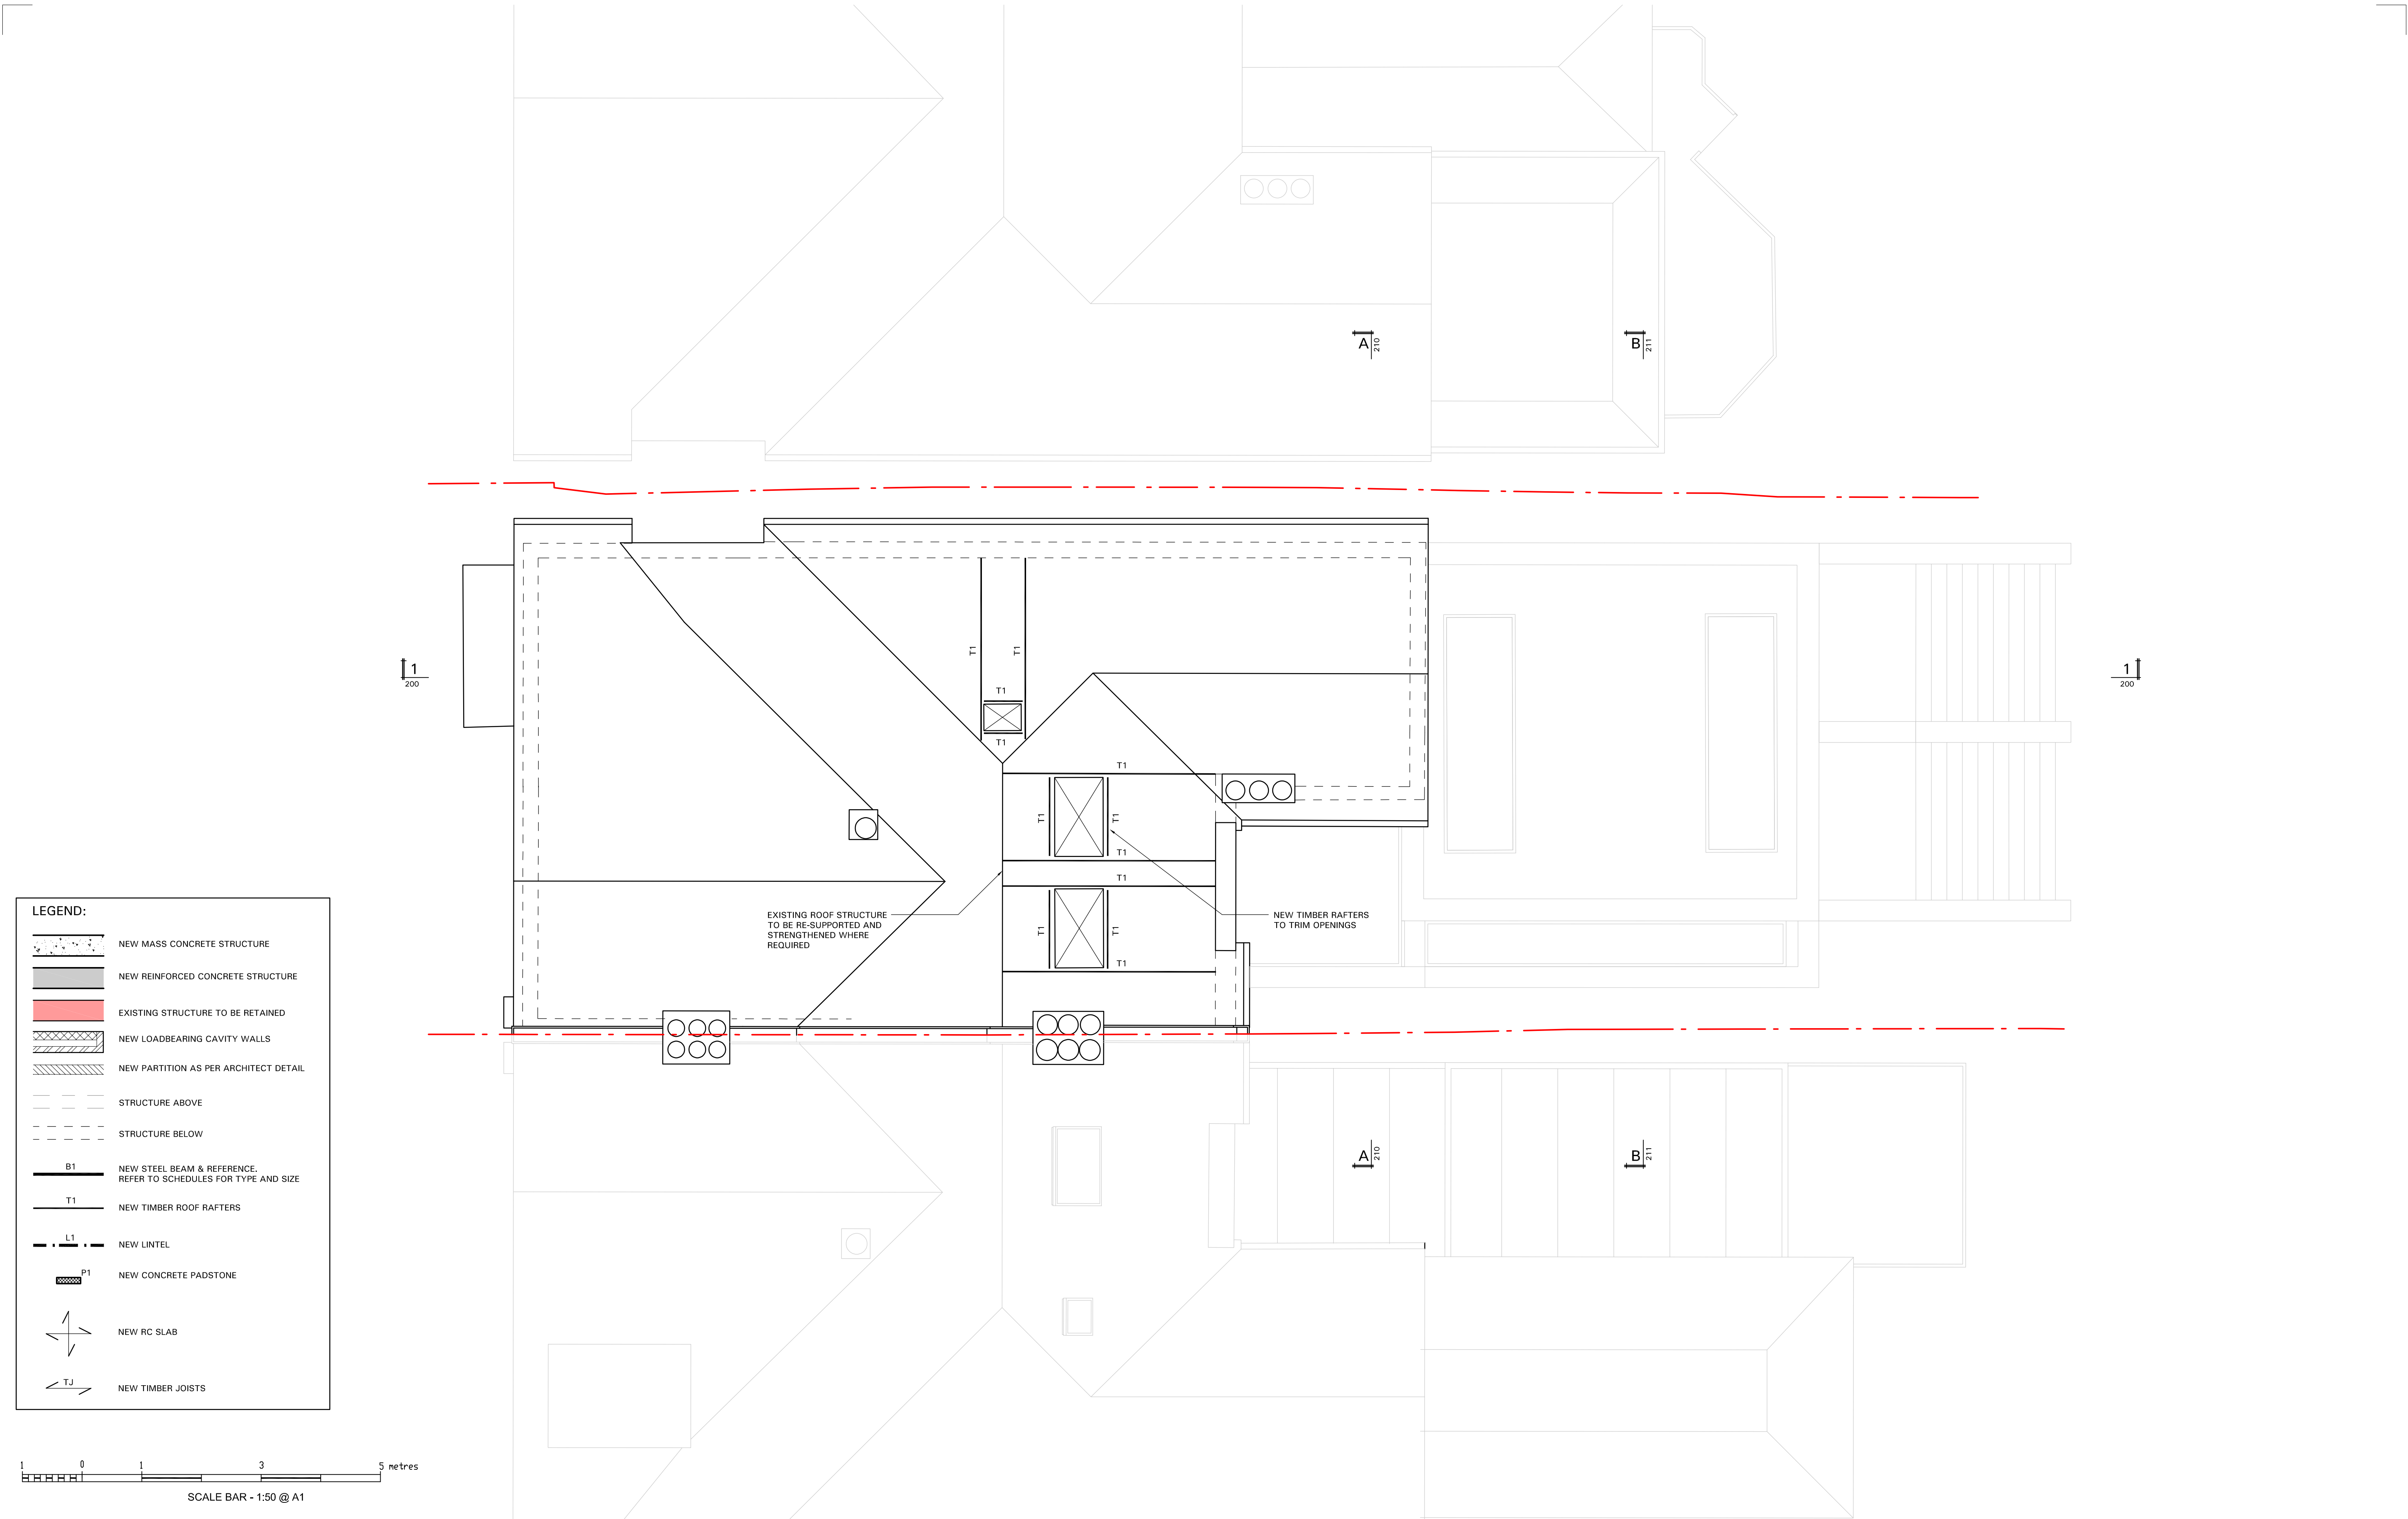

NOTES: 1. THIS DRAWING TO BE READ IN CONJUNCTION WITH ALL RELEVANT ARCHITECTS AND ENGINEERS DRAWINGS AND SPECIFICATIONS. 2. FOR SETTING OUT REFER TO ARCHITECT'S DRAWINGS. 3. ALL DIMENSIONS ARE IN MILLIMETRES (mm) UNLESS NOTED OTHERWISE. 4. DO NOT SCALE FROM THE DRAWING OR THE COMPUTER DIGITAL DATA. ONLY FIGURED DIMENSIONS TO BE USED.	
---	--	--	

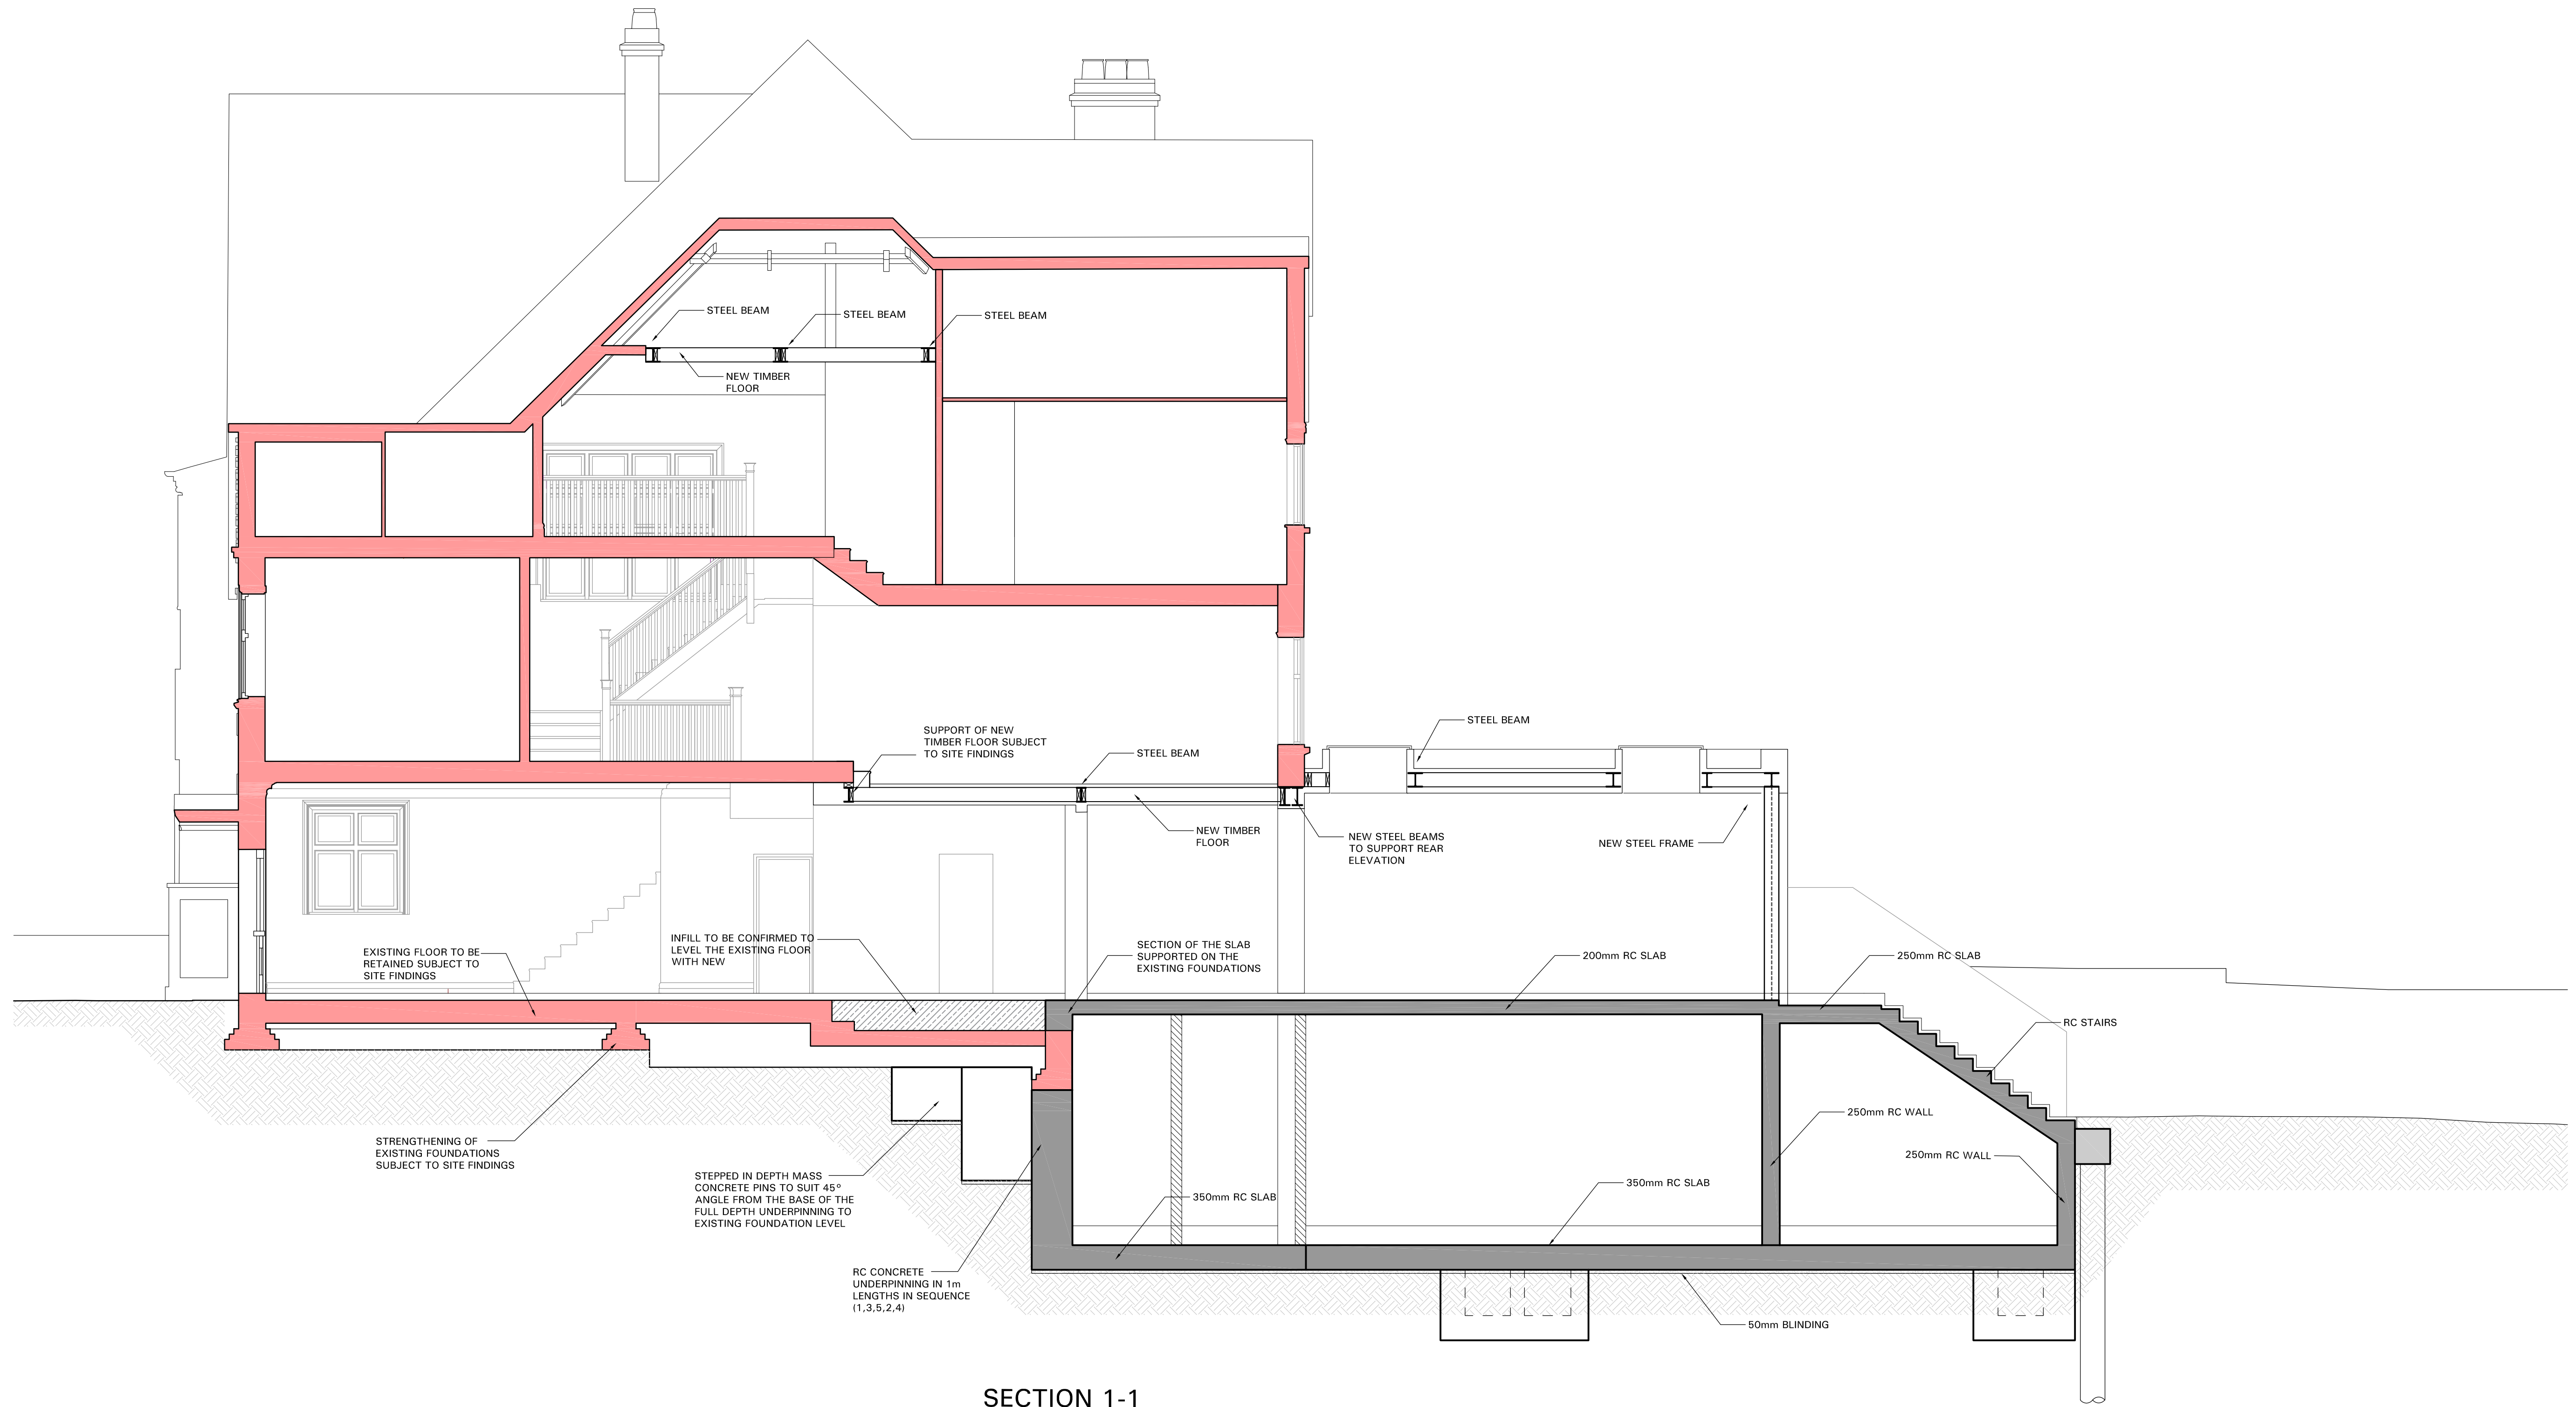

SECTION 1-1

NOTES:

1. THIS DRAWING TO BE READ IN CONJUNCTION WITH ALL RELEVANT ARCHITECTS AND ENGINEERS DRAWINGS AND SPECIFICATIONS.
2. FOR SETTING OUT REFER TO ARCHITECT'S DRAWINGS.
3. ALL DIMENSIONS ARE IN MILLIMETRES (mm) UNLESS NOTED OTHERWISE.
4. DO NOT SCALE FROM THE DRAWING OR THE COMPUTER DIGITAL DATA. ONLY FIGURED DIMENSIONS TO BE USED.

P2	28.03.23	FOR PLANNING	AZ
P1	18.10.22	PRELIMINARY ISSUE	AZ
Rev	Date	Description	By

Job
25 Oakhill Avenue
London
NW3 7RD

Drawing Status

PLANNING

Title
Proposed Section 1-1
General Arrangement

Scale @ A1
1:50

Date
09/2022

By
AZ

Checked
TH

Drawing Number

MBP / 8536 / 200

Revision

P2

MBP **Michael Barclay Partnership**
consulting engineers
1 Lancaster Place
London WC2E 7ED
T 020 7240 1191
E london@mbp-uk.com
W mbp-uk.com



NOTES:

1. THIS DRAWING TO BE READ IN CONJUNCTION WITH ALL RELEVANT ARCHITECTS AND ENGINEERS DRAWINGS AND SPECIFICATIONS.
2. FOR SETTING OUT REFER TO ARCHITECT'S DRAWINGS.
3. ALL DIMENSIONS ARE IN MILLIMETRES (mm) UNLESS NOTED OTHERWISE.
4. DO NOT SCALE FROM THE DRAWING OR THE COMPUTER DIGITAL DATA. ONLY FIGURED DIMENSIONS TO BE USED.

P2	28.03.23	FOR PLANNING	AZ
P1	18.10.22	PRELIMINARY ISSUE	AZ
Rev	Date	Description	By


Job
25 Oakhill Avenue
London
NW3 7RD

Drawing Status	PLANNING
----------------	----------

Title	Proposed Section A-A General Arrangement
-------	---

Scale @ A1 1:50	Date 09/2022	By AZ	Checked TH
Drawing Number MBP / 8536 / 210			Revision P2

MBP	Michael Barclay Partnership
	consulting engineers
	1 Lancaster P Lane
	London WC2E 7ED
	T 020 7240 1191
	E london@mbp-uk.com
	W mbp-uk.com

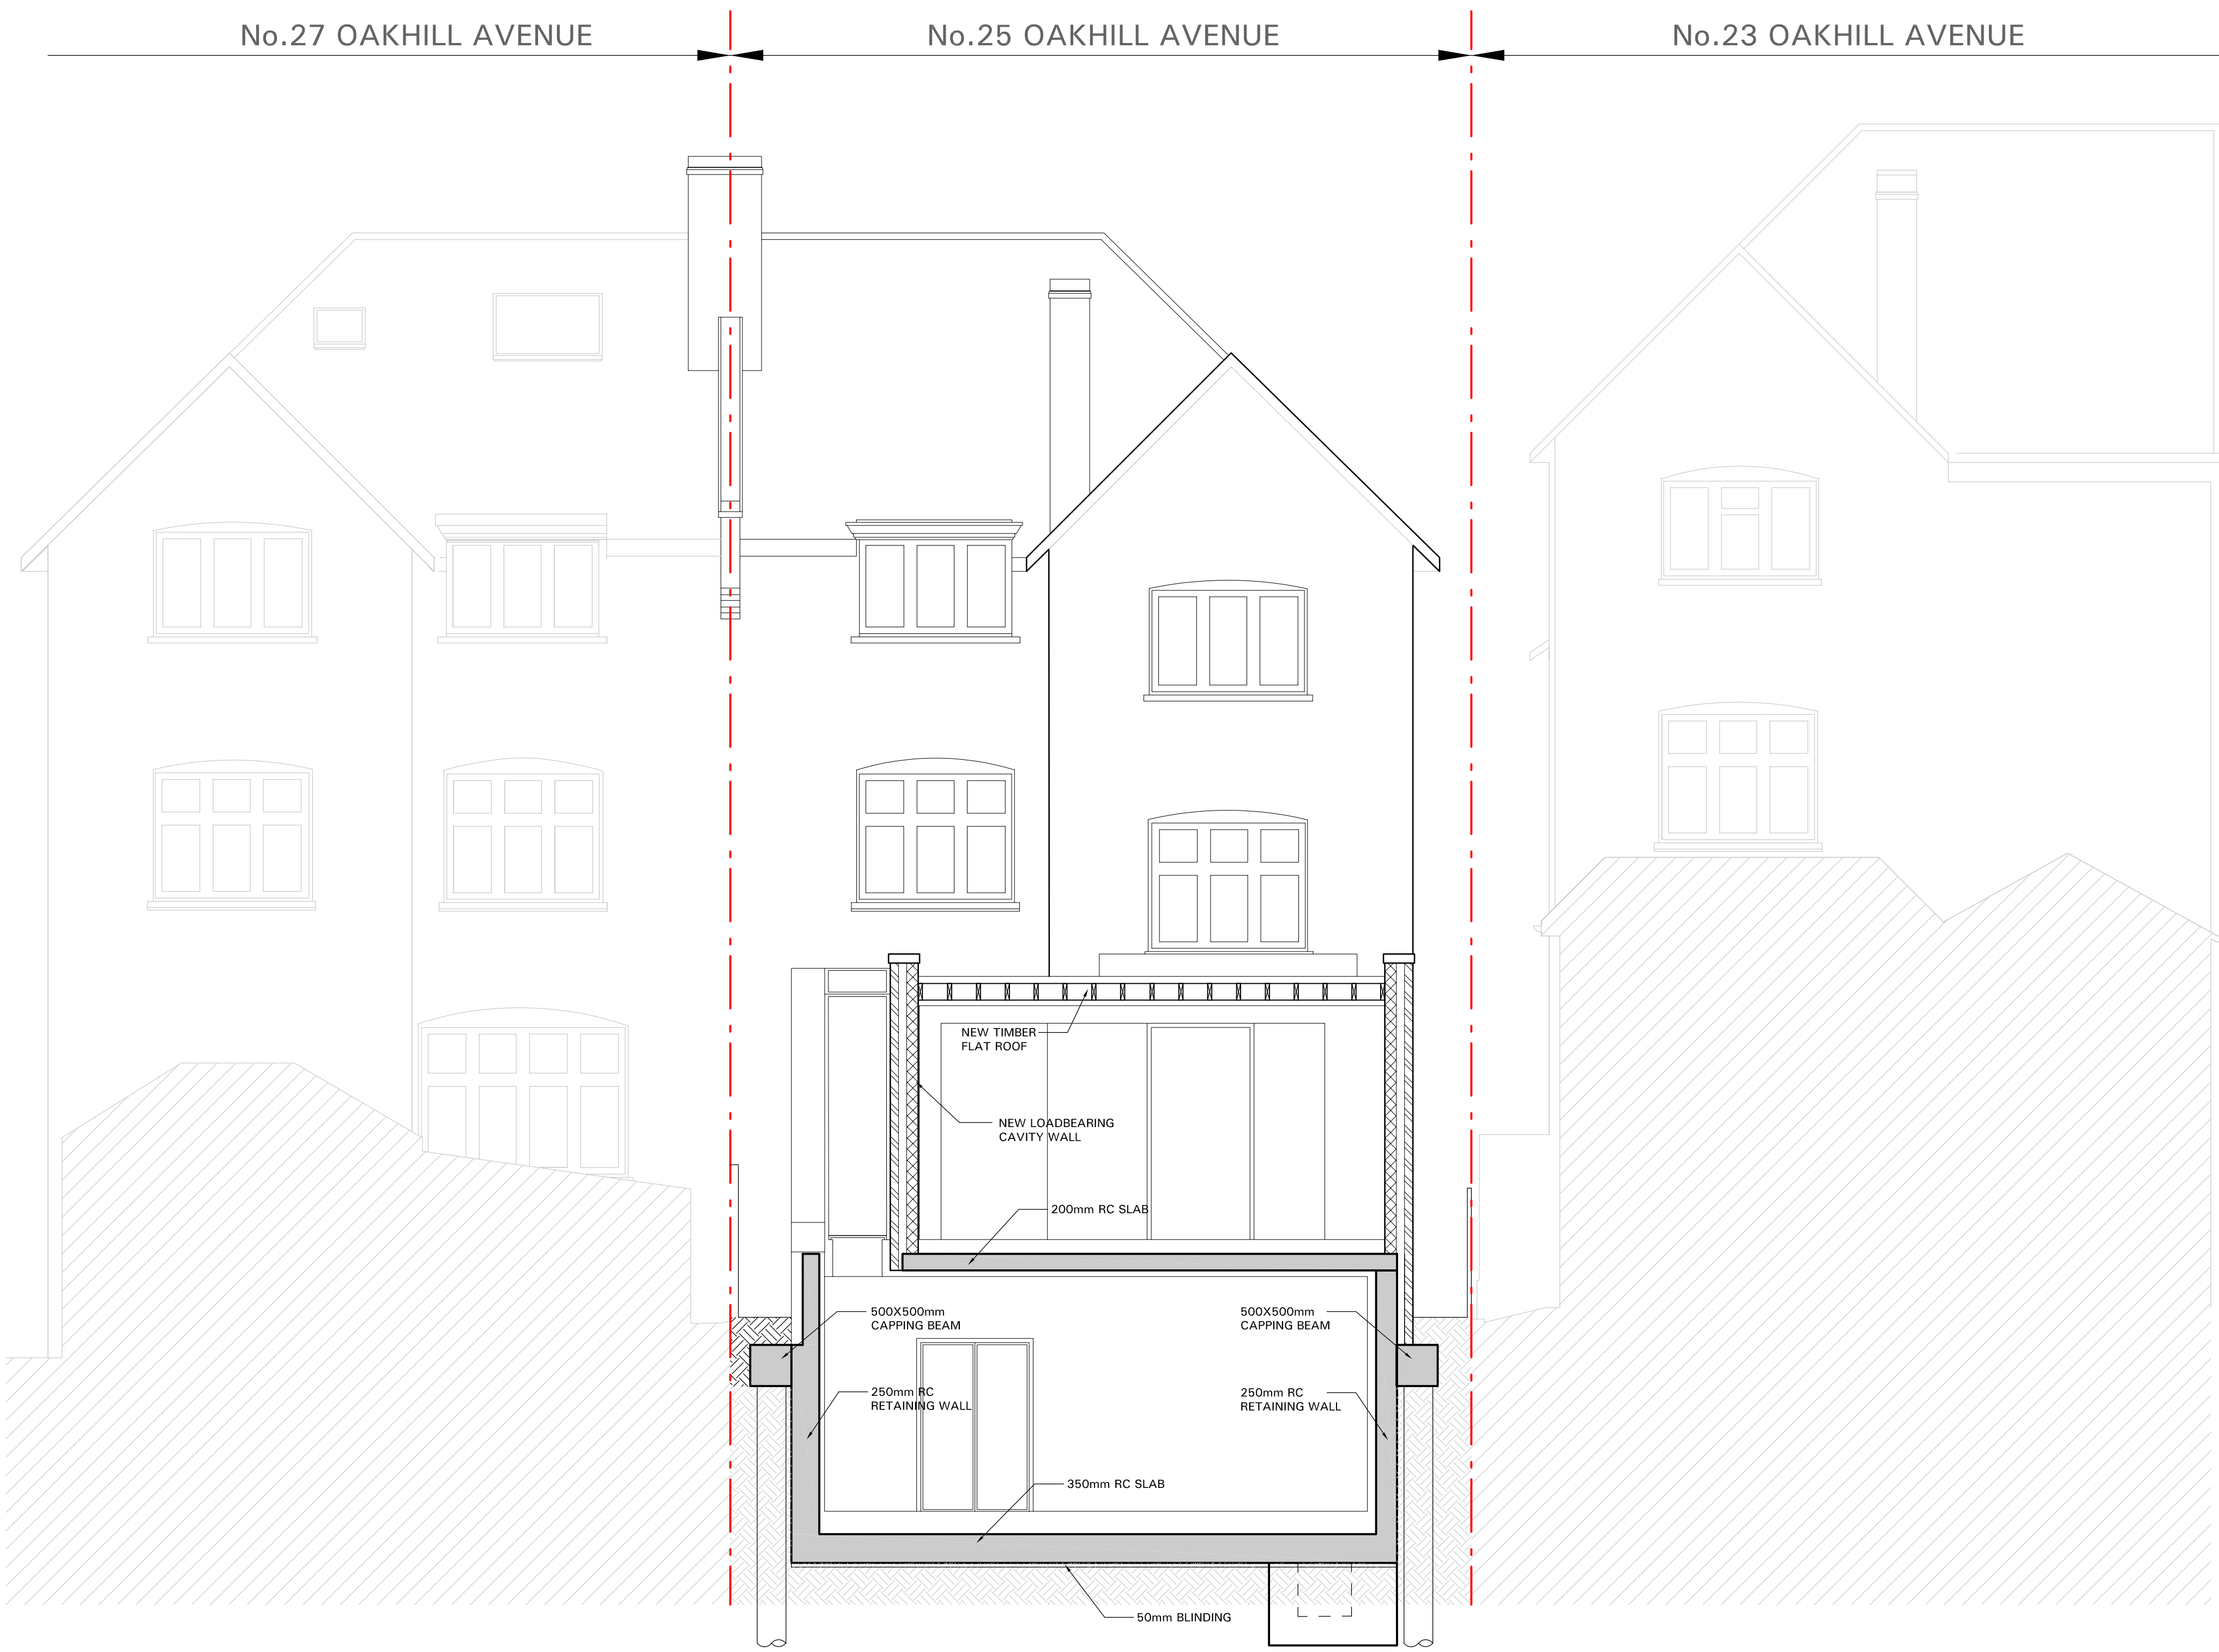

SECTION B-B

NOTES:

- THIS DRAWING TO BE READ IN CONJUNCTION WITH ALL RELEVANT ARCHITECTS AND ENGINEERS DRAWINGS AND SPECIFICATIONS.
- FOR SETTING OUT REFER TO ARCHITECT'S DRAWINGS.
- ALL DIMENSIONS ARE IN MILLIMETRES (mm) UNLESS NOTED OTHERWISE.
- DO NOT SCALE FROM THE DRAWING OR THE COMPUTER DIGITAL DATA. ONLY FIGURED DIMENSIONS TO BE USED.

P2	28.03.23	FOR PLANNING	AZ
P1	18.10.22	PRELIMINARY ISSUE	AZ
Rev	Date	Description	By

Job
25 Oakhill Avenue
London
NW3 7RD

Drawing Status

PLANNING

Title
Proposed Section B-B
General Arrangement

Scale @ A1 | Date | By | Checked
1:50 | 09/2022 | AZ | TH

Drawing Number

MBP / 8536 / 211

P2

MBP
Michael Barclay Partnership
consulting engineers

1 Lancaster Place

London WC2E 7ED

T 020 7240 1191

E london@mbp-uk.com

W mbp-uk.com