


Only figured dimensions are to be used. All dimensions to be checked on site.

Please note: Refer to 'type' of drawing below; planning drawings should only be treated as such.

Notes

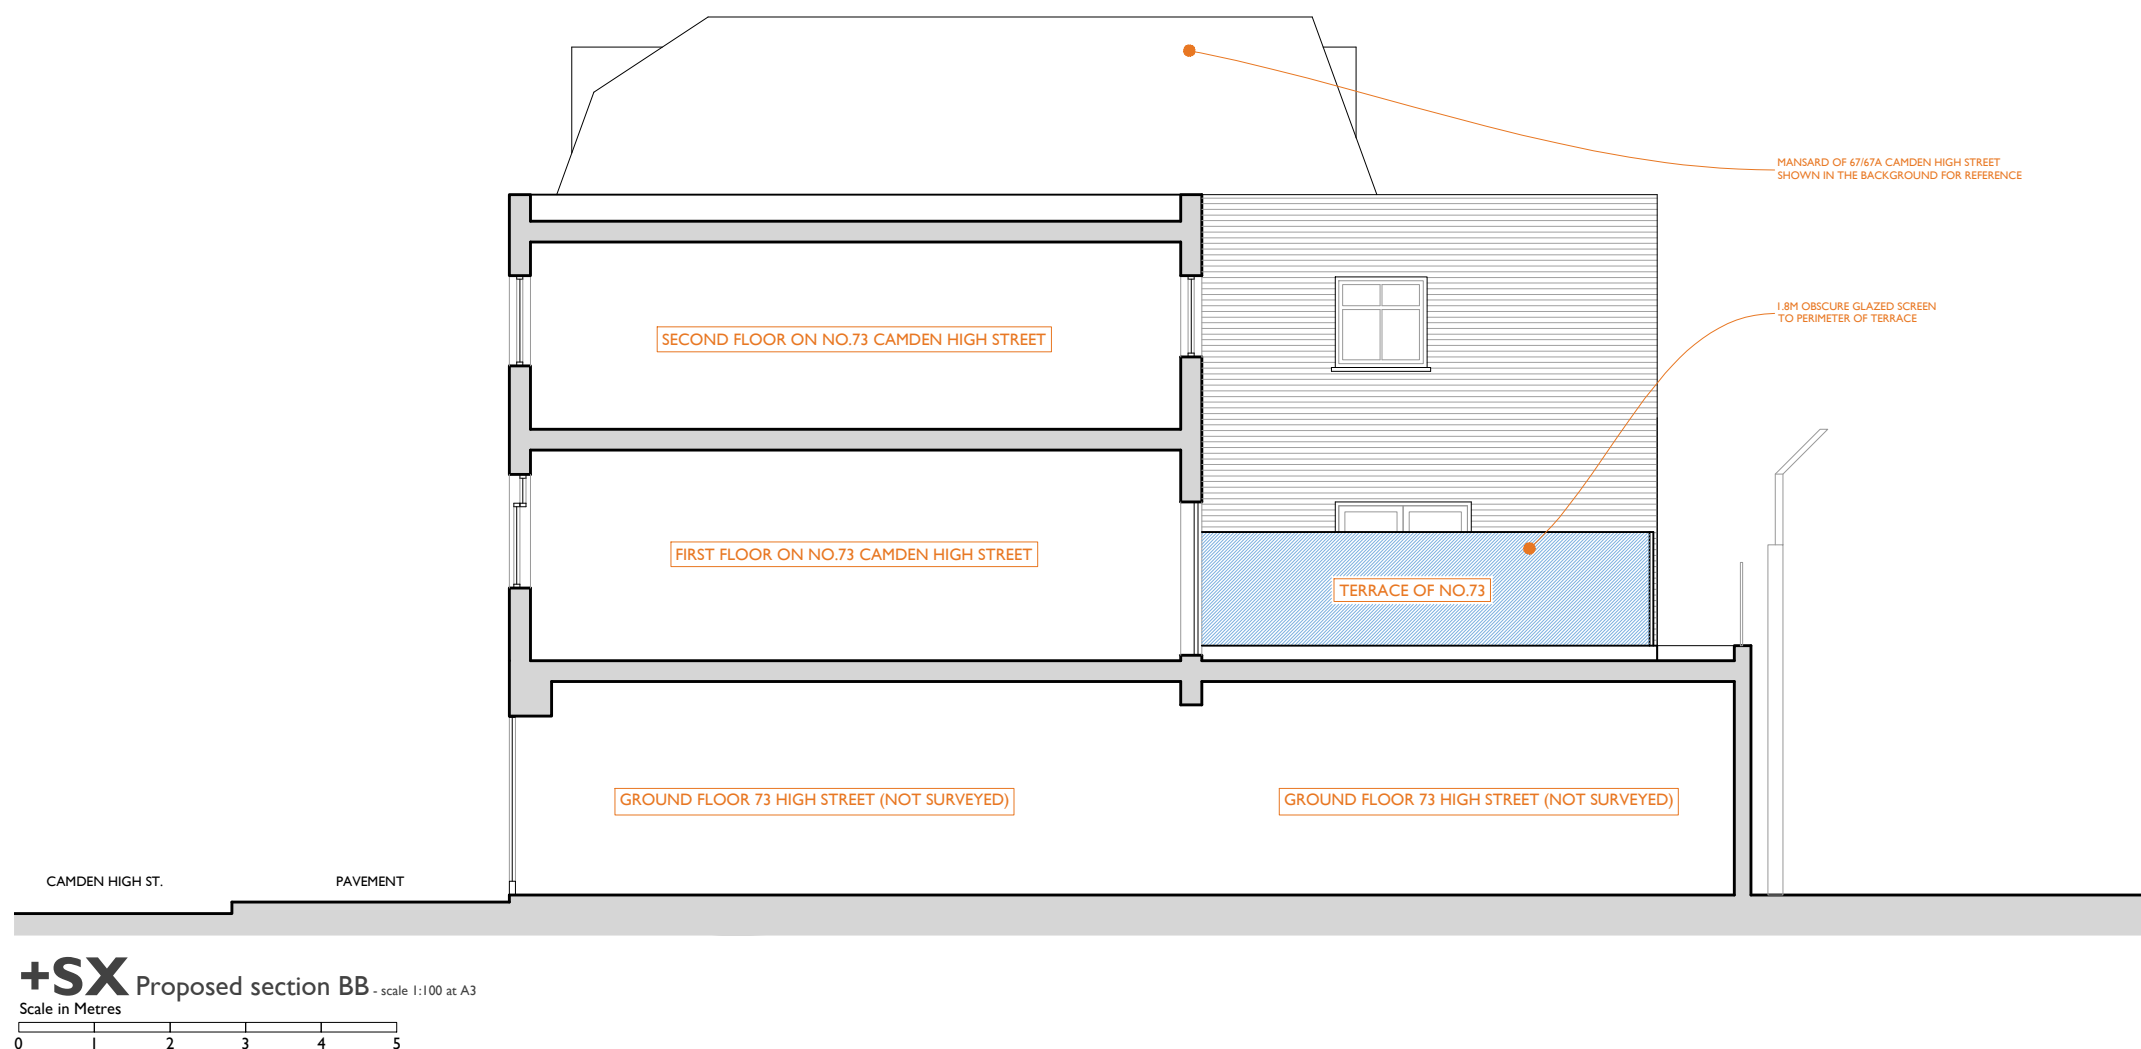

APPLICATION FOR DETAILED PLANNING CONSENT



01273 446 890 WWW.LRA-RETINUE.CO.UK

JOB 71 CAMDEN HIGH ST LONDON NW1 7JL	CHECKED LRA-R
	DRAWN BH
CLIENT MR. RAHEEL CHOUDHARY	DATE 02.23
	SCALE 1:100 @ A3
DRAWING PROPOSED SECTION BB	REVISION
	NUMBER 2022-PA-013

24 Windham Road, Brighton, East Sussex BN1 3AG, UK
LRA-Retinue registered in England and Wales 12353276

DO NOT SCALE FROM THIS DRAWING. THIS DRAWING IS COPYRIGHT ©