

NORTH ELEVATION AND SECTION B-B 1:50

TOP OF BALCONY  
ffl + 11.28m

20 ROOF TERRACE  
ffl + 9.87m

20A ROOF TERRACE  
ffl + 9.15m

SECOND FLOOR  
ffl + 5.37m

FIRST FLOOR  
ffl + 2.66m

GROUND FLOOR  
ffl + 0.00m

TOP OF BALCONY  
ffl + 11.28m



20 ROOF TERRACE  
ffl + 9.87m

SECOND FLOOR  
ffl + 6.30m

FIRST FLOOR  
ffl + 3.15m

GROUND FLOOR  
ffl + 0.00m

+12.03m

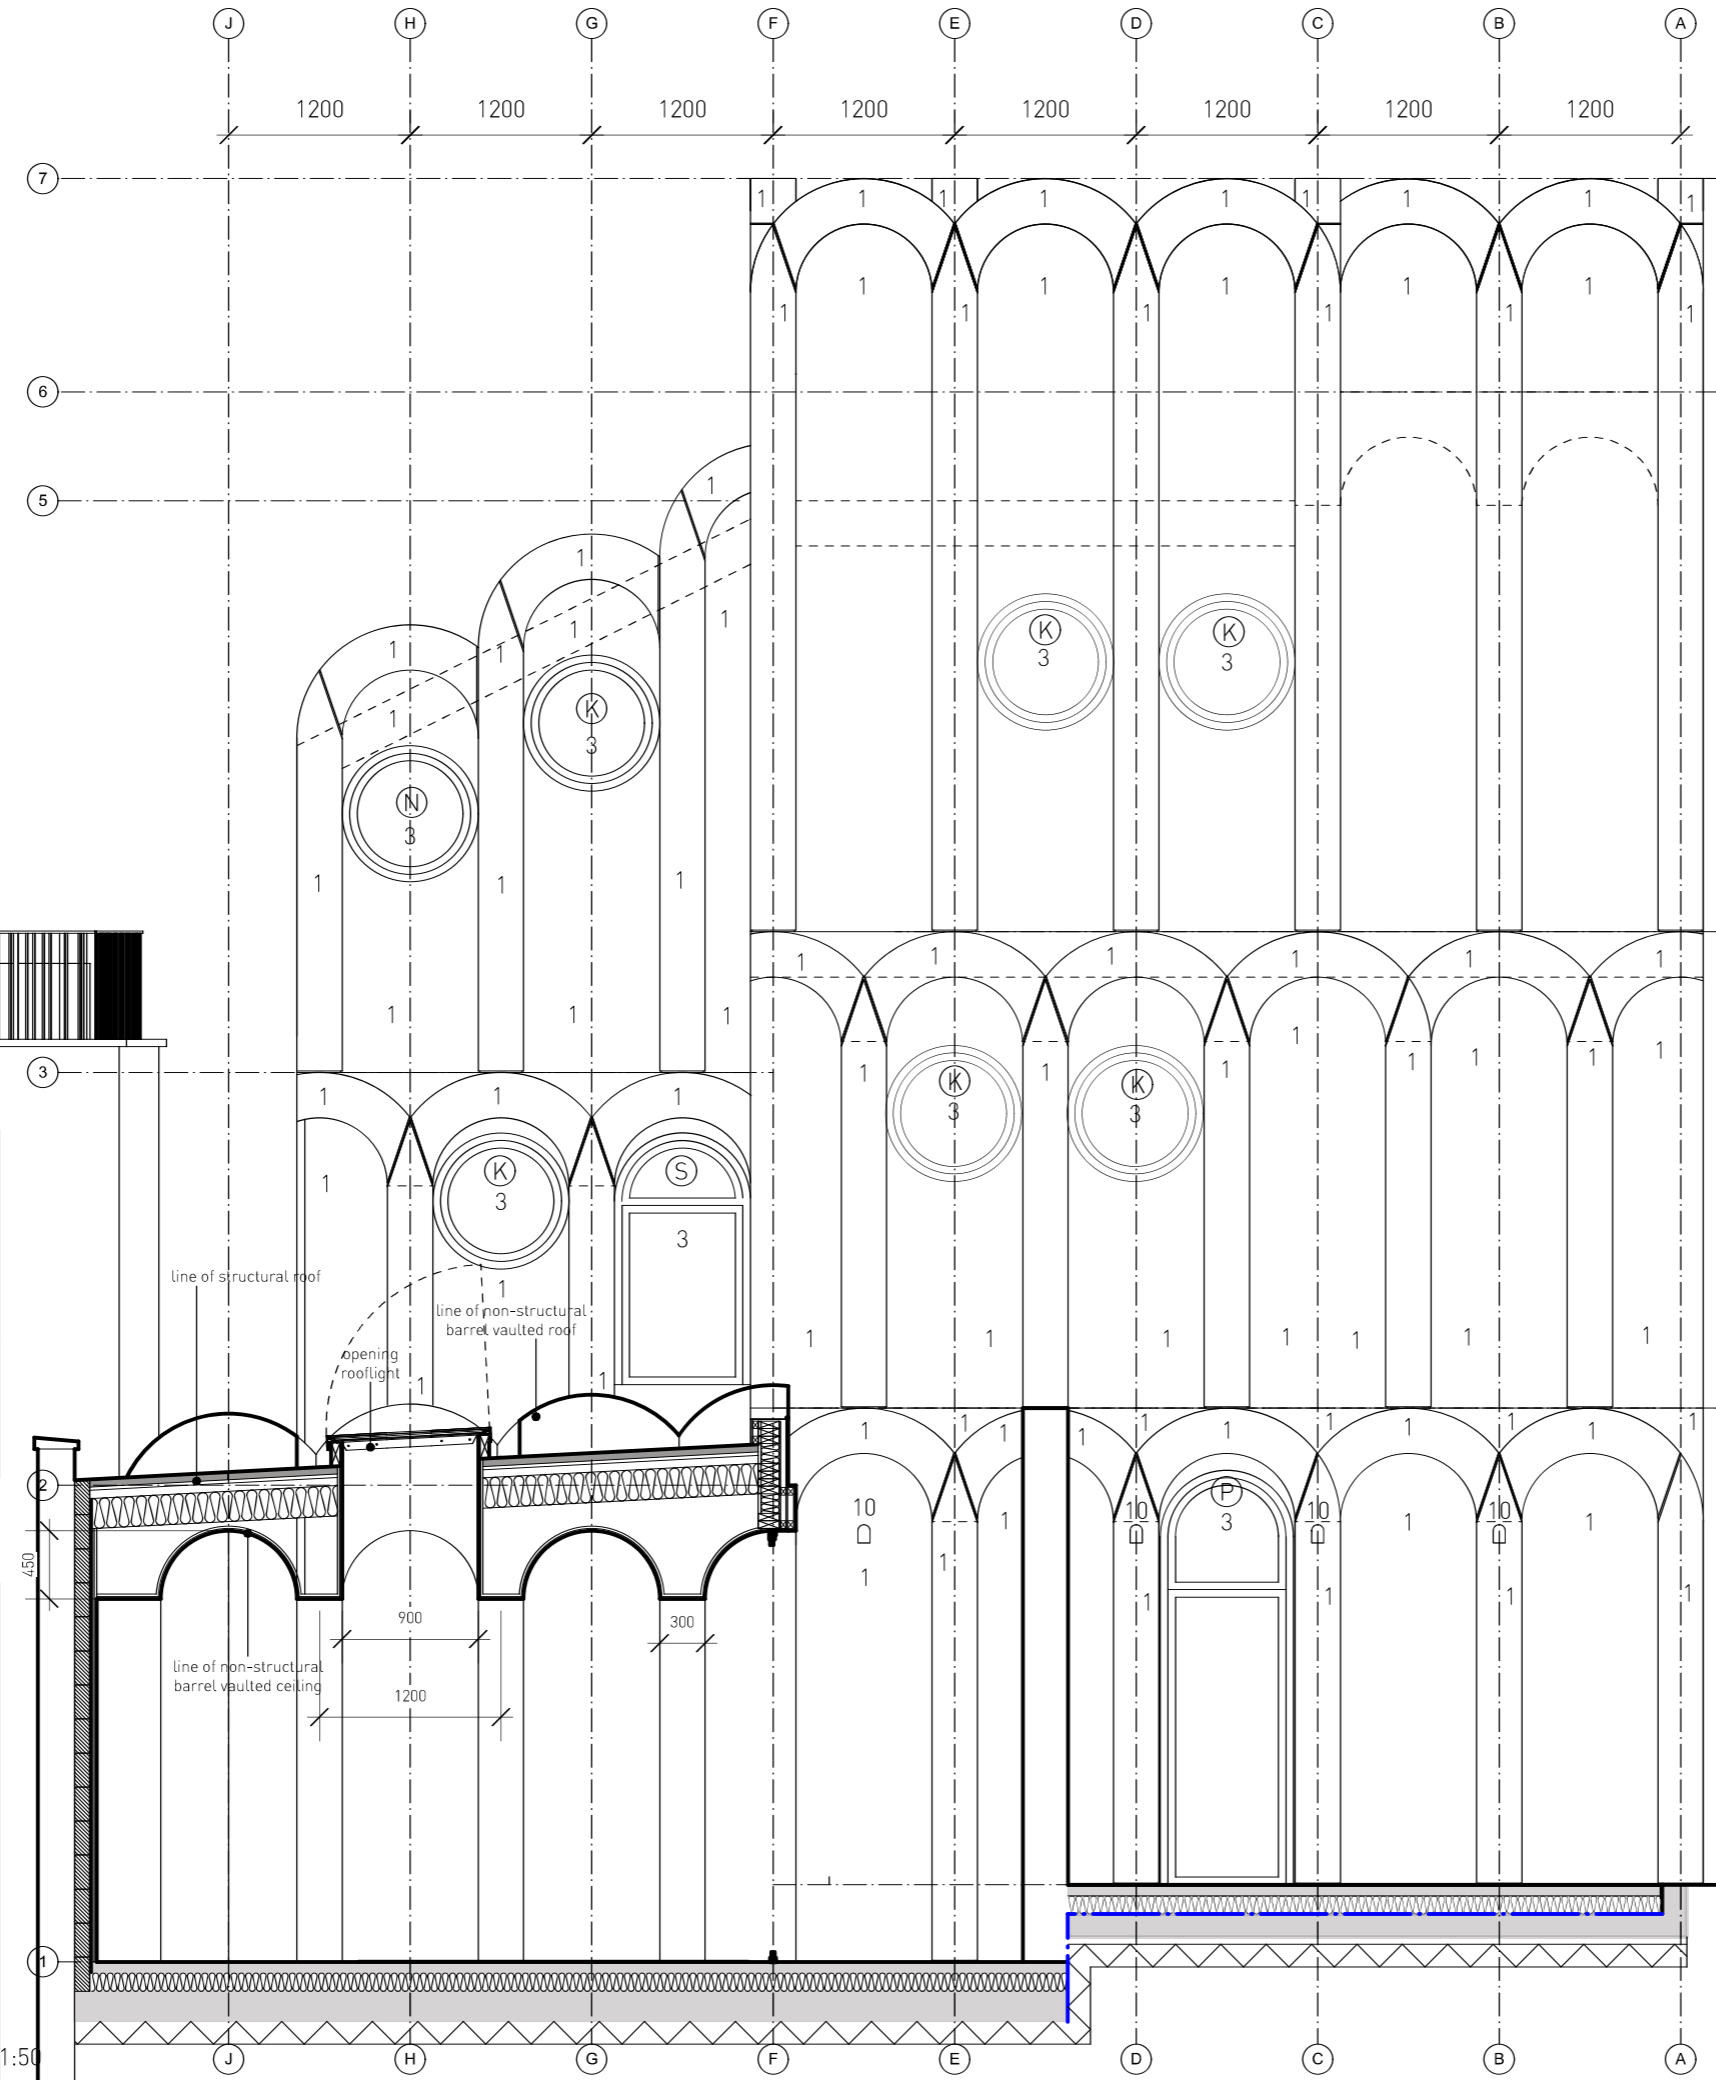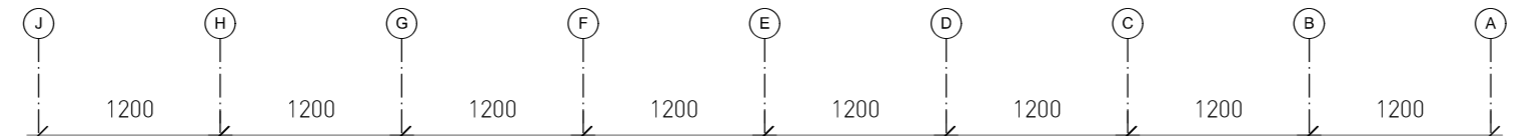

- NOTES:
1. Render
  2. Fixed window
  3. Opening window
  4. Dome rooflight
  5. Metal balustrade
  6. Timber door
  - 7.
  8. Standing seam Roof
  9. Dome extractor
  10. Concrete light