



KEY:

-  EXISTING WOOD FENCE
-  EXISTING WIRE FENCE
-  EXISTING BANK
-  EXISTING LOW WALL

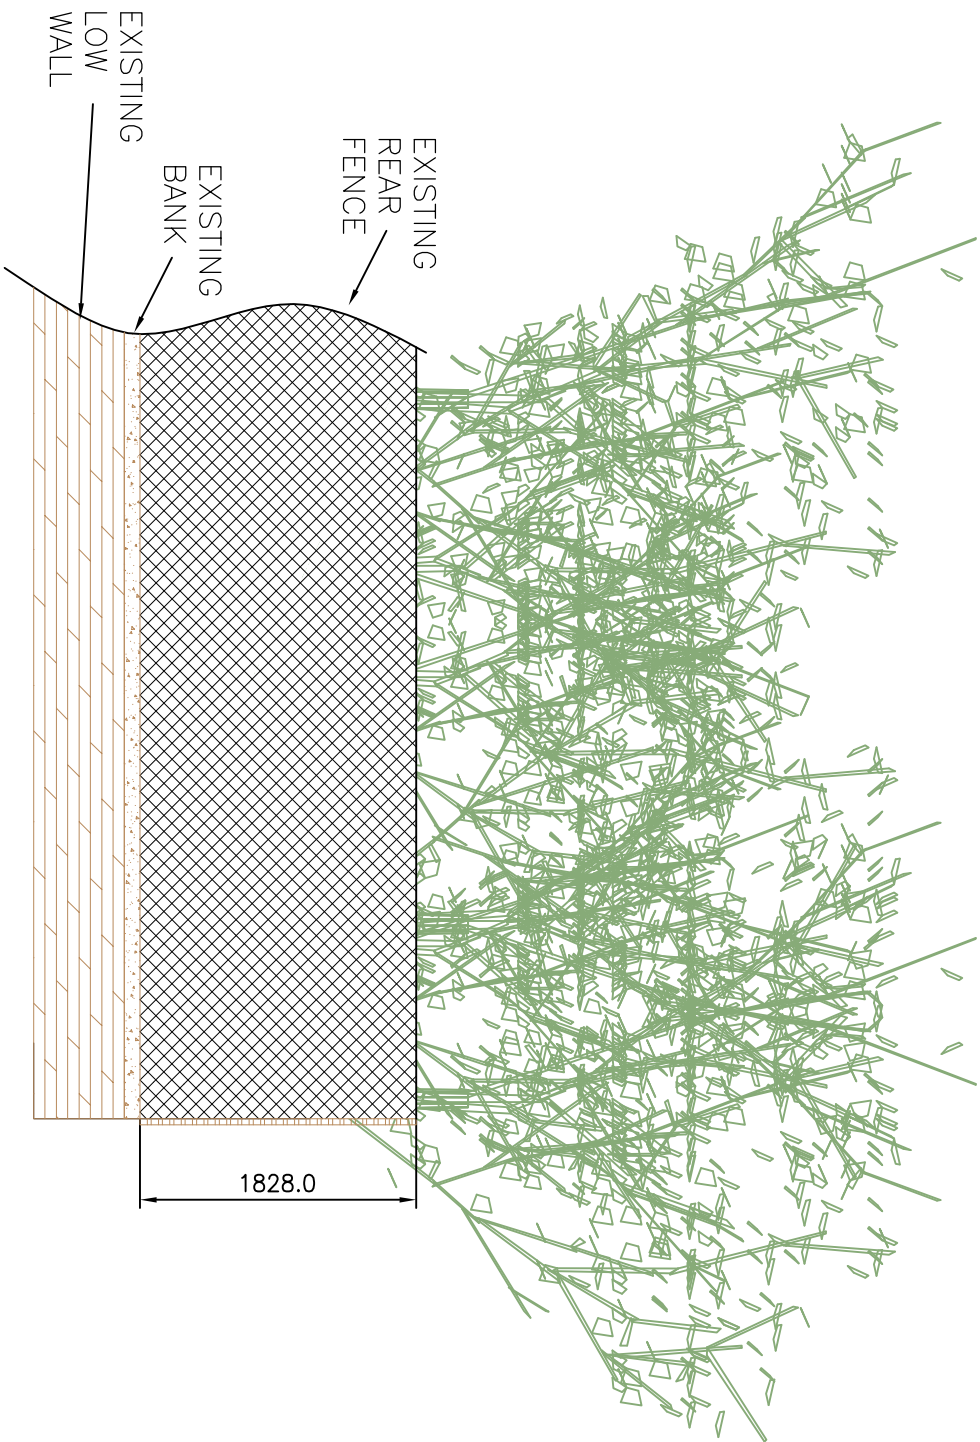

END VIEW OF GARDEN
SCALE 1:50

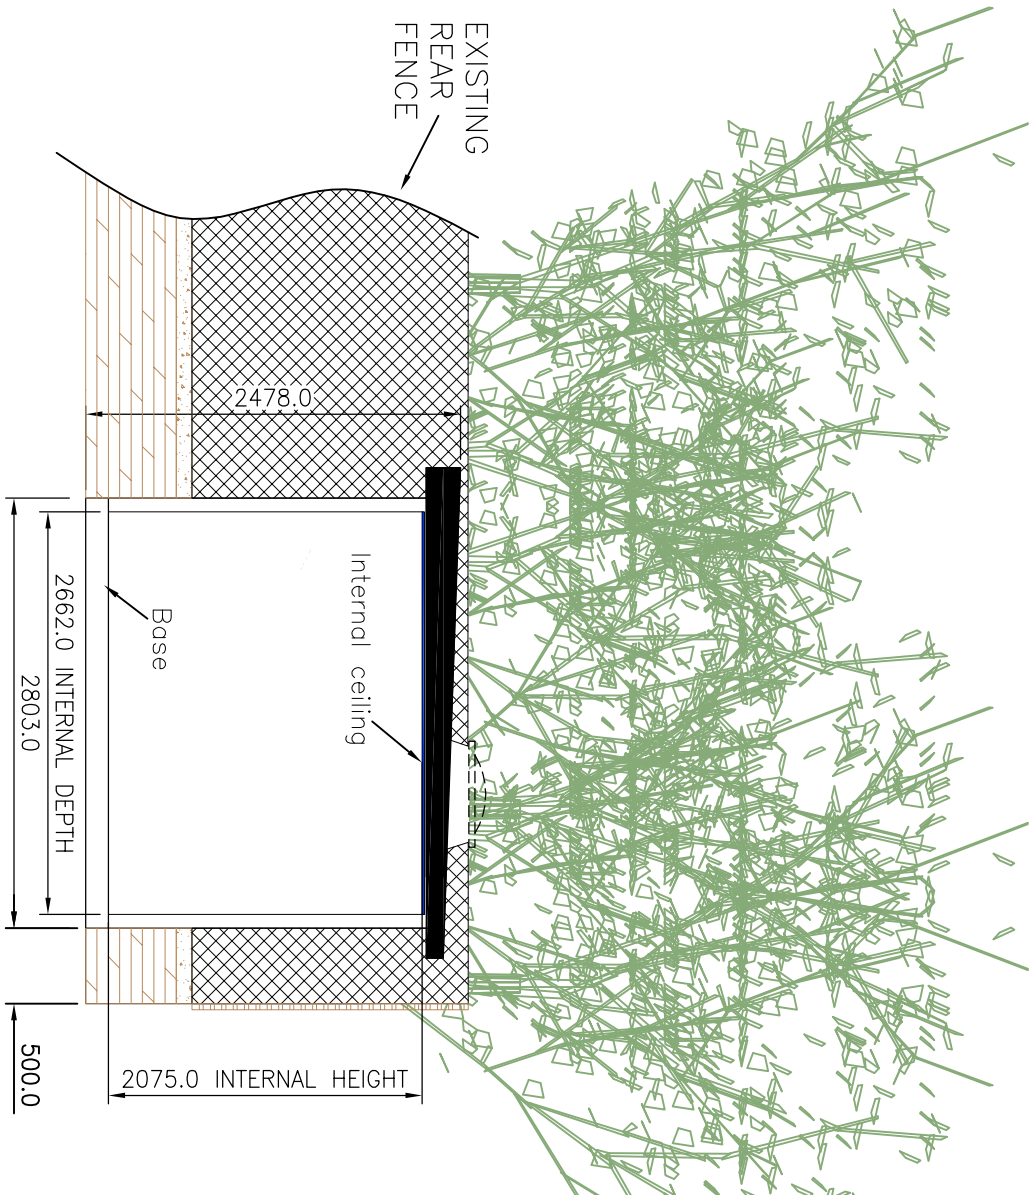

END VIEW OF GARDEN WITH SECTION
SCALE 1:50

PROPOSED WITH SECTION

Drawing No.	2646S01
Date	19 10 2022
Scale	1:50 A3



KEY STUDIO 2.1x2.6 2022
SMART OFFICE
SECTION PROPOSED

22 Ground Flat
Highgate W Hill
N6 GNP

Ketika Lynch
22 Ground Flat
Highgate W Hill
N6 GNP

Thurston Park
Church Road, Thurston
Bury St Edmunds
Suffolk, IP13 3NN
0800 242 5559
www.smartgardenoffices.co.uk

SMART
GARDEN ROOMS, OFFICES AND STUDIOS

No.	Revision/ Issue	Date
1		