
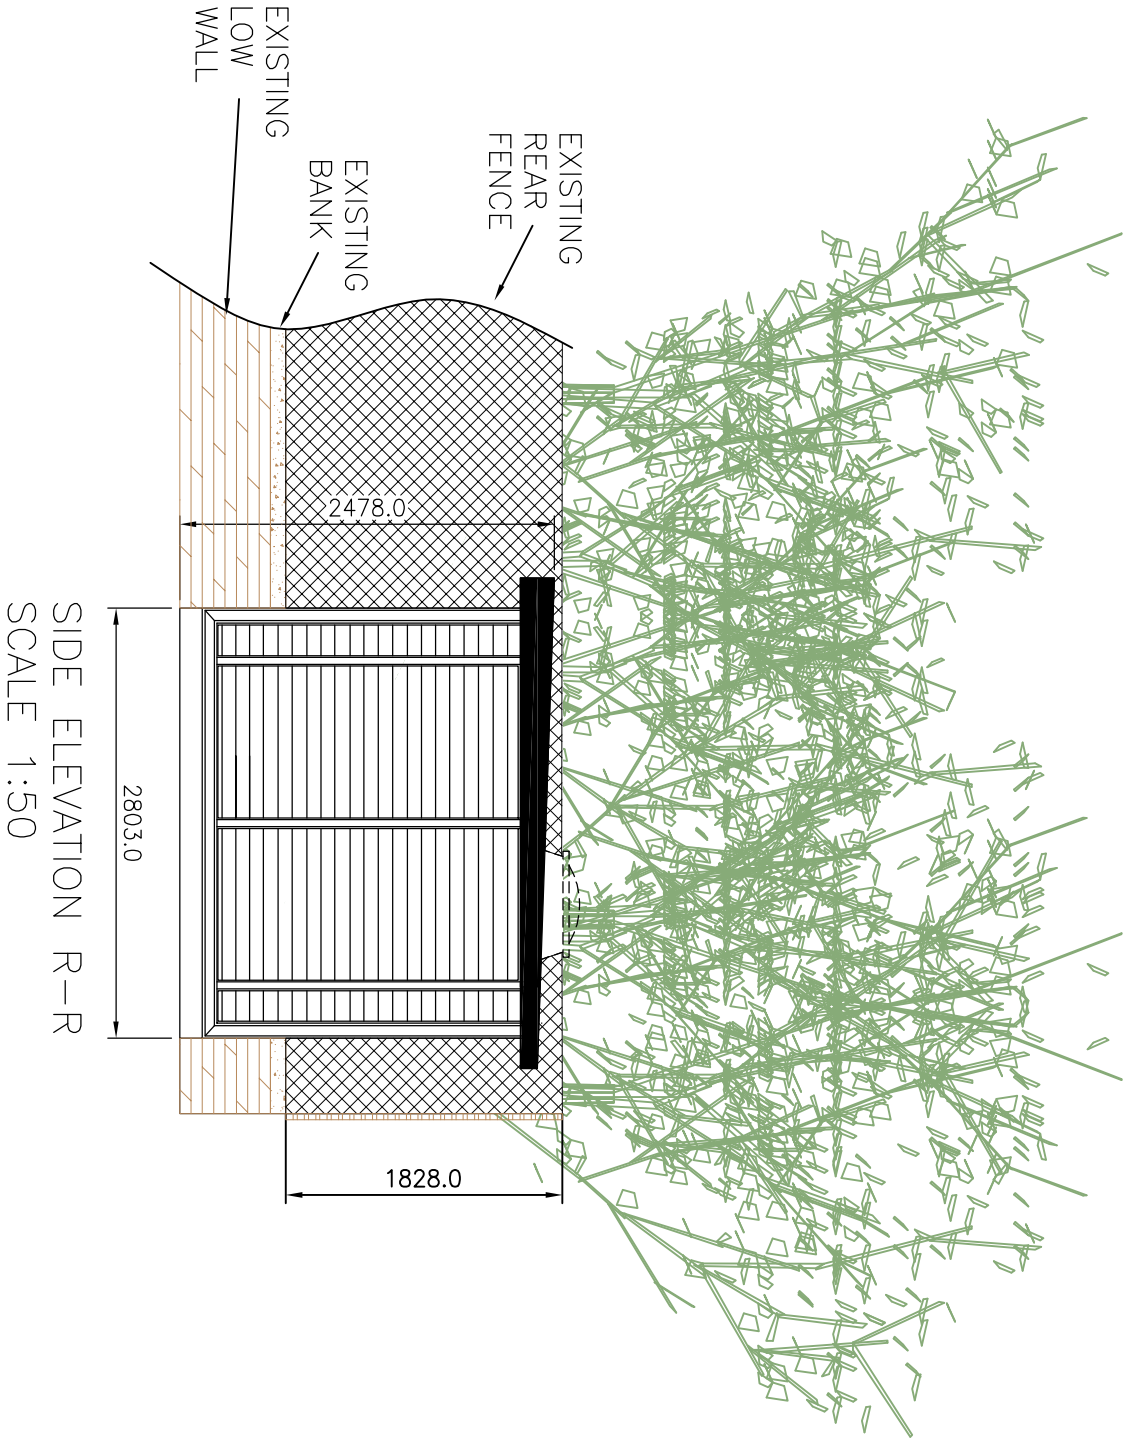
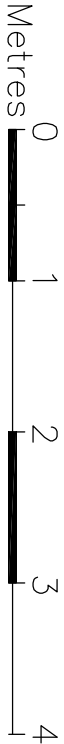


KEY:

-  EXISTING WOOD FENCE
-  EXISTING WIRE FENCE
-  EXISTING BANK
-  EXISTING LOW WALL

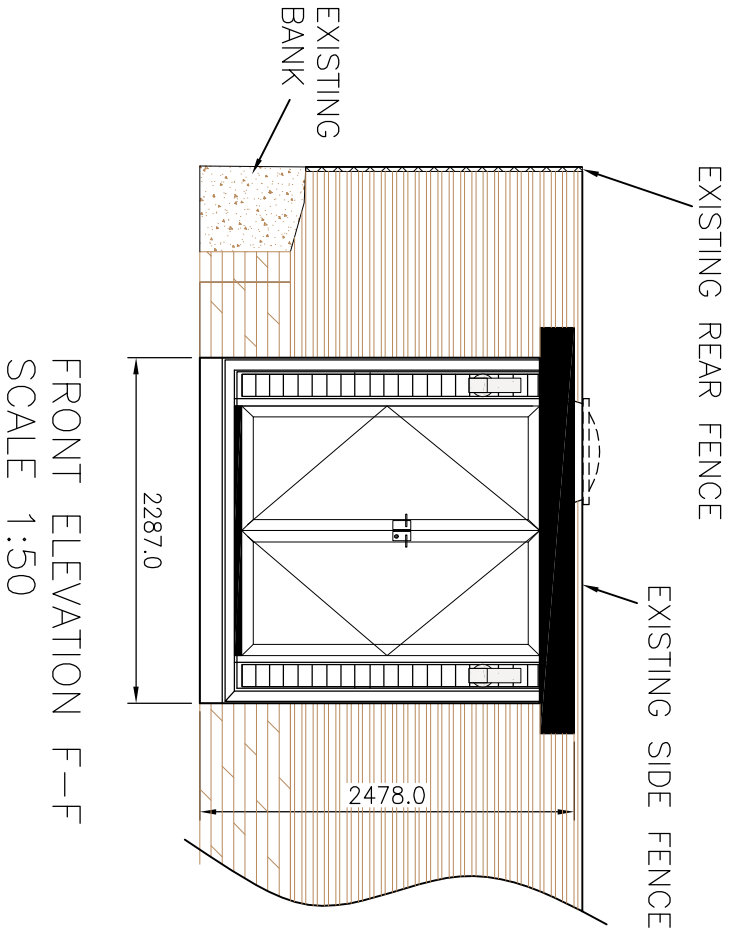

ELEVATIONS - PROPOSED

Drawing No.	2646E02
Date	19 10 2022
Scale	1-50 A3



KEY STUDIO 2.1x2.6 2022
SMART OFFICE
ELEVATIONS PROPOSED

22 Ground Flat
Highgate W Hill
N6 6NP

Keltha Lynch
22 Ground Flat
Highgate W Hill
N6 6NP

Thurston Park
Church Road, Thurston
Bury St Edmunds
Suffolk, IP31 3NW
0800 242 5559
www.smartgardenoffices.co.uk

SMART
GARDEN ROOMS, OFFICES AND STUDIOS

No.	Revision/ Issue	Date
-	-	-