


EXISTING GROUND FLOOR LAYOUT

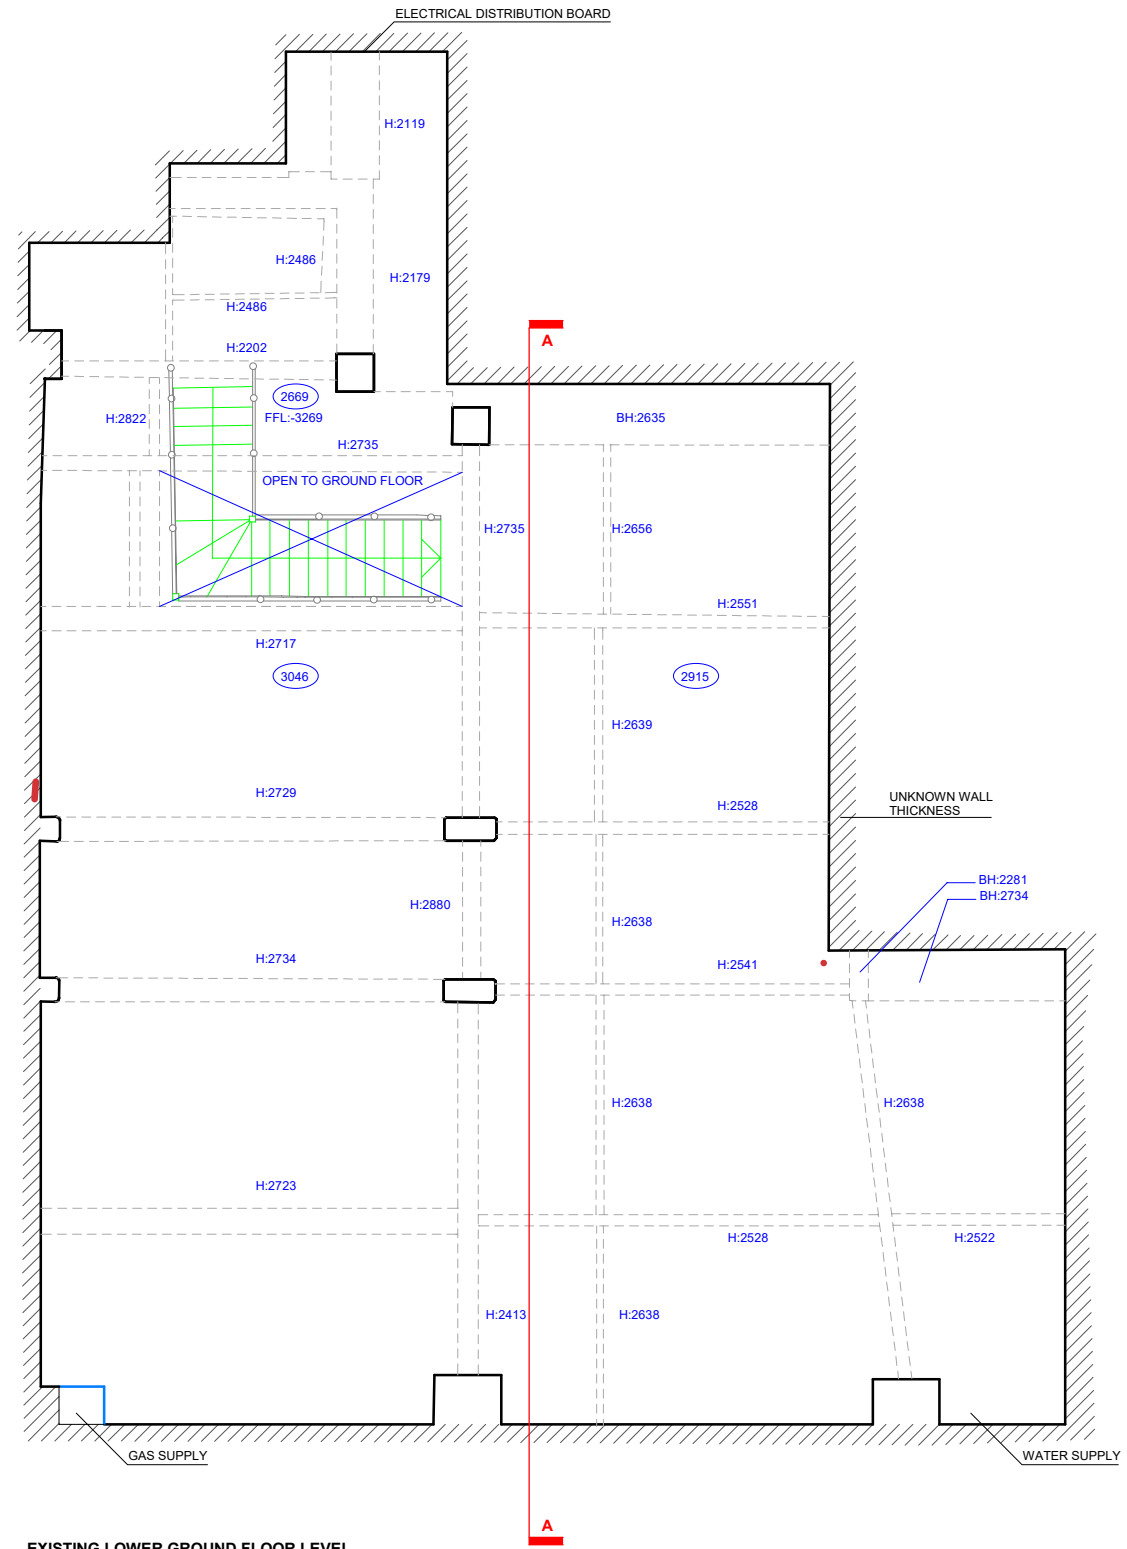

EXISTING LOWER GROUND FLOOR LEVEL