


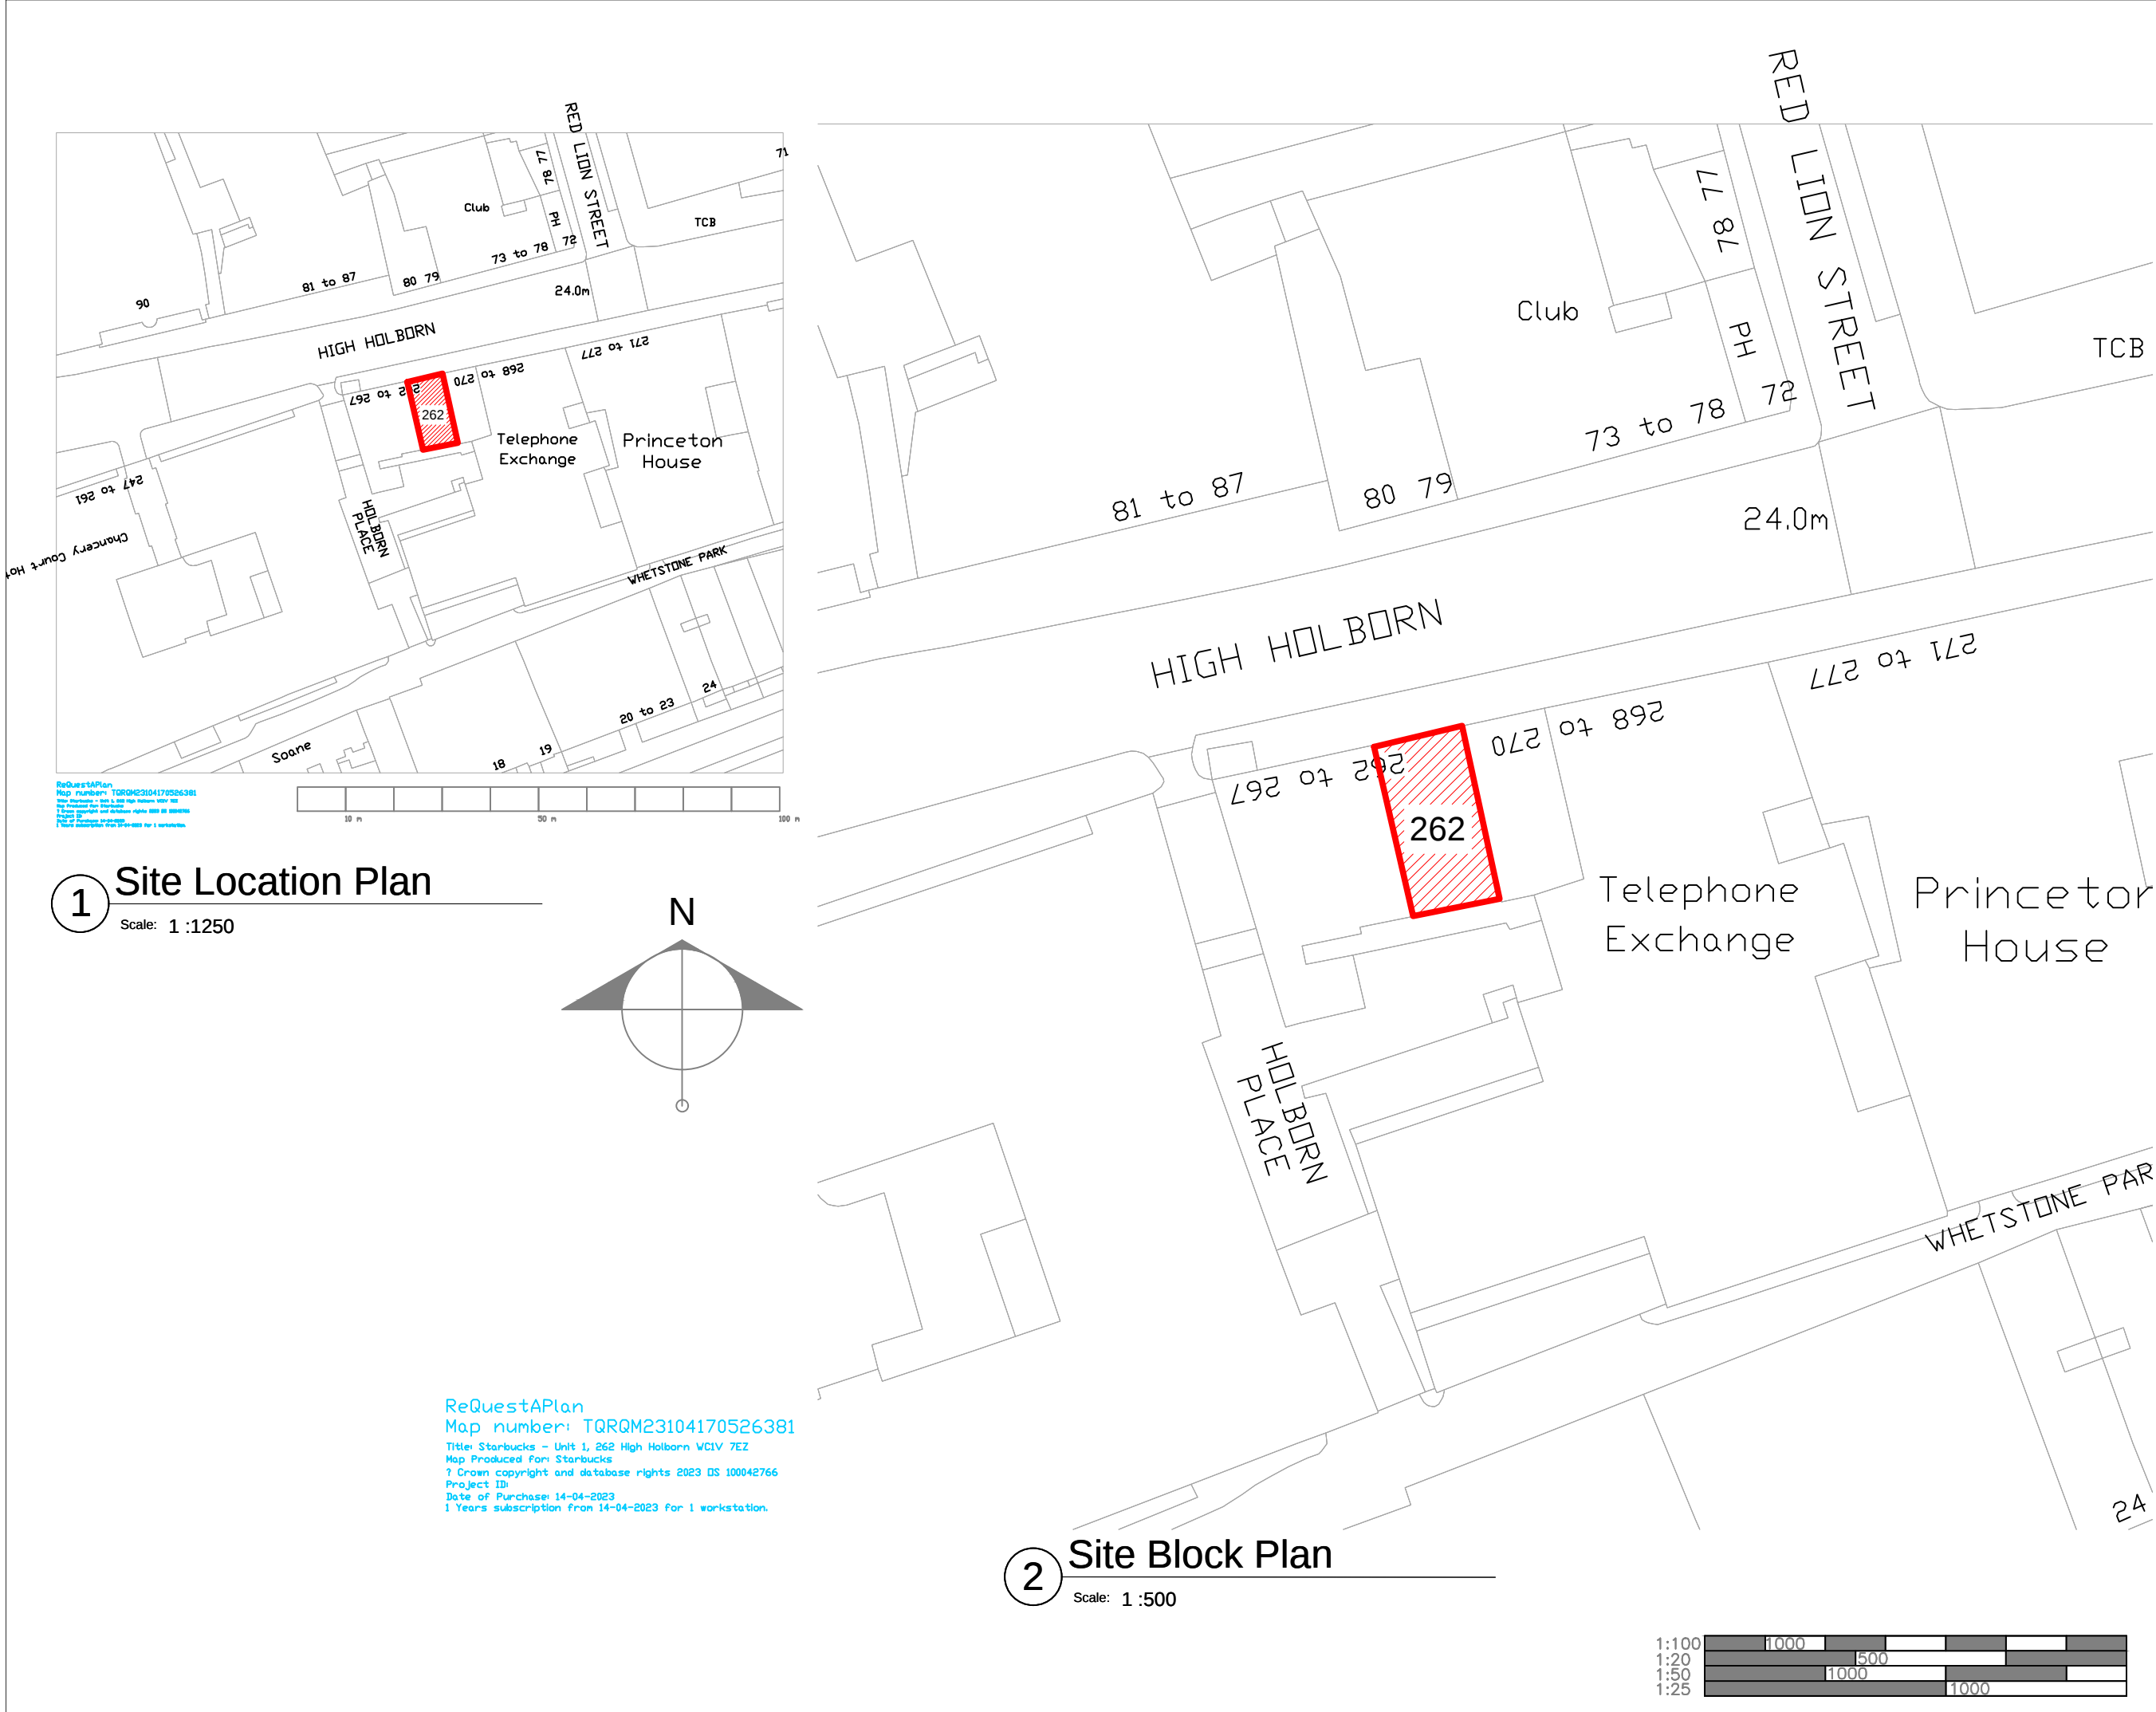

STARBUCKS COFFEE COMPANY

2401 UTAH AVENUE SOUTH
SEATTLE, WASHINGTON 98134
(206) 318-1575

DRAWINGS AND SPECIFICATIONS ARE
CONFIDENTIAL AND SHALL REMAIN THE SOLE
PROPERTY OF STARBUCKS CORPORATION,
WHICH IS THE OWNER OF THE COPYRIGHT IN
THIS WORK. THEY SHALL NOT BE
REPRODUCED (IN WHOLE OR IN PART),
SHARED WITH THIRD PARTIES OR USED IN
ANY MANNER ON OTHER PROJECTS OR
EXTENSIONS TO THIS PROJECT WITHOUT THE
PRIOR WRITTEN CONSENT OF STARBUCKS
CORPORATION. THESE DRAWINGS AND
SPECIFICATIONS ARE INTENDED TO EXPRESS
DESIGN INTENT FOR A PROTOTYPICAL
STARBUCKS STORE (WHICH IS SUBJECT TO
CHANGE AT ANYTIME) AND DO NOT
REFLECT ACTUAL SITE CONDITIONS. NEITHER
PARTY SHALL HAVE ANY OBLIGATION NOR
LIABILITY TO
THE OTHER (EXCEPT STATED ABOVE) UNTIL
A WRITTEN AGREEMENT IS FULLY EXECUTED.
STARBUCKS CORPORATION VERSION EMEA
2019_01

ARCHITECT OF RECORD
THIS DRAWING IS A DESIGN DEVELOPMENT
DOCUMENT. SITE SPECIFIC MODIFICATIONS
MADE UNDER THE RESPONSIBLE CHARGE OF
THE ARCHITECT AND/OR
ENGINEER OF RECORD WILL BE REQUIRED
PRIOR TO USING THIS DOCUMENT FOR
BIDDING, PERMITTING, OR CONSTRUCTION.

ISSUED FOR CONSTRUCTION

PROJECT NAME:
HIGH HOLBORN 262 UNIT 1

PROJECT ADDRESS:
UK
LONDON
262 High Holborn

STORE # 79198
PROJECT # 99978-001
PLAYBOOK FORMATTALL

INITIAL ISSUE DATE 31/03/23
DESIGN MANAGER AARON WEST
PROJECT DESIGNER CAT SPARKES
CHECKED BY AN

REVISION SCHEDULE

REV	DATE	BY	DESCRIPTION

SHEET TITLE:
Site Location & Block Plan
SCALE: AS SHOWN (A3)

LC-1001

