

PLANNING

Project:
Refurbishment of existing rear
and side dormer windows, new
conservation rooflight and
enlarged existing rooflight, new
oculus in front façade
pediment, internal renovation.

Premises:
11 Greenaway Gardens
London NW3 7DH

Applicant:
Bahman & Roya Irvani

Architect:
Boito Sarno Architects
www.boitosarno.com


Drawing Title:
Loft Plan - Existing

Scale:
1:100@A3

Date:
April 2023

Drawing Number :
GREE-03P-202

REV:
-

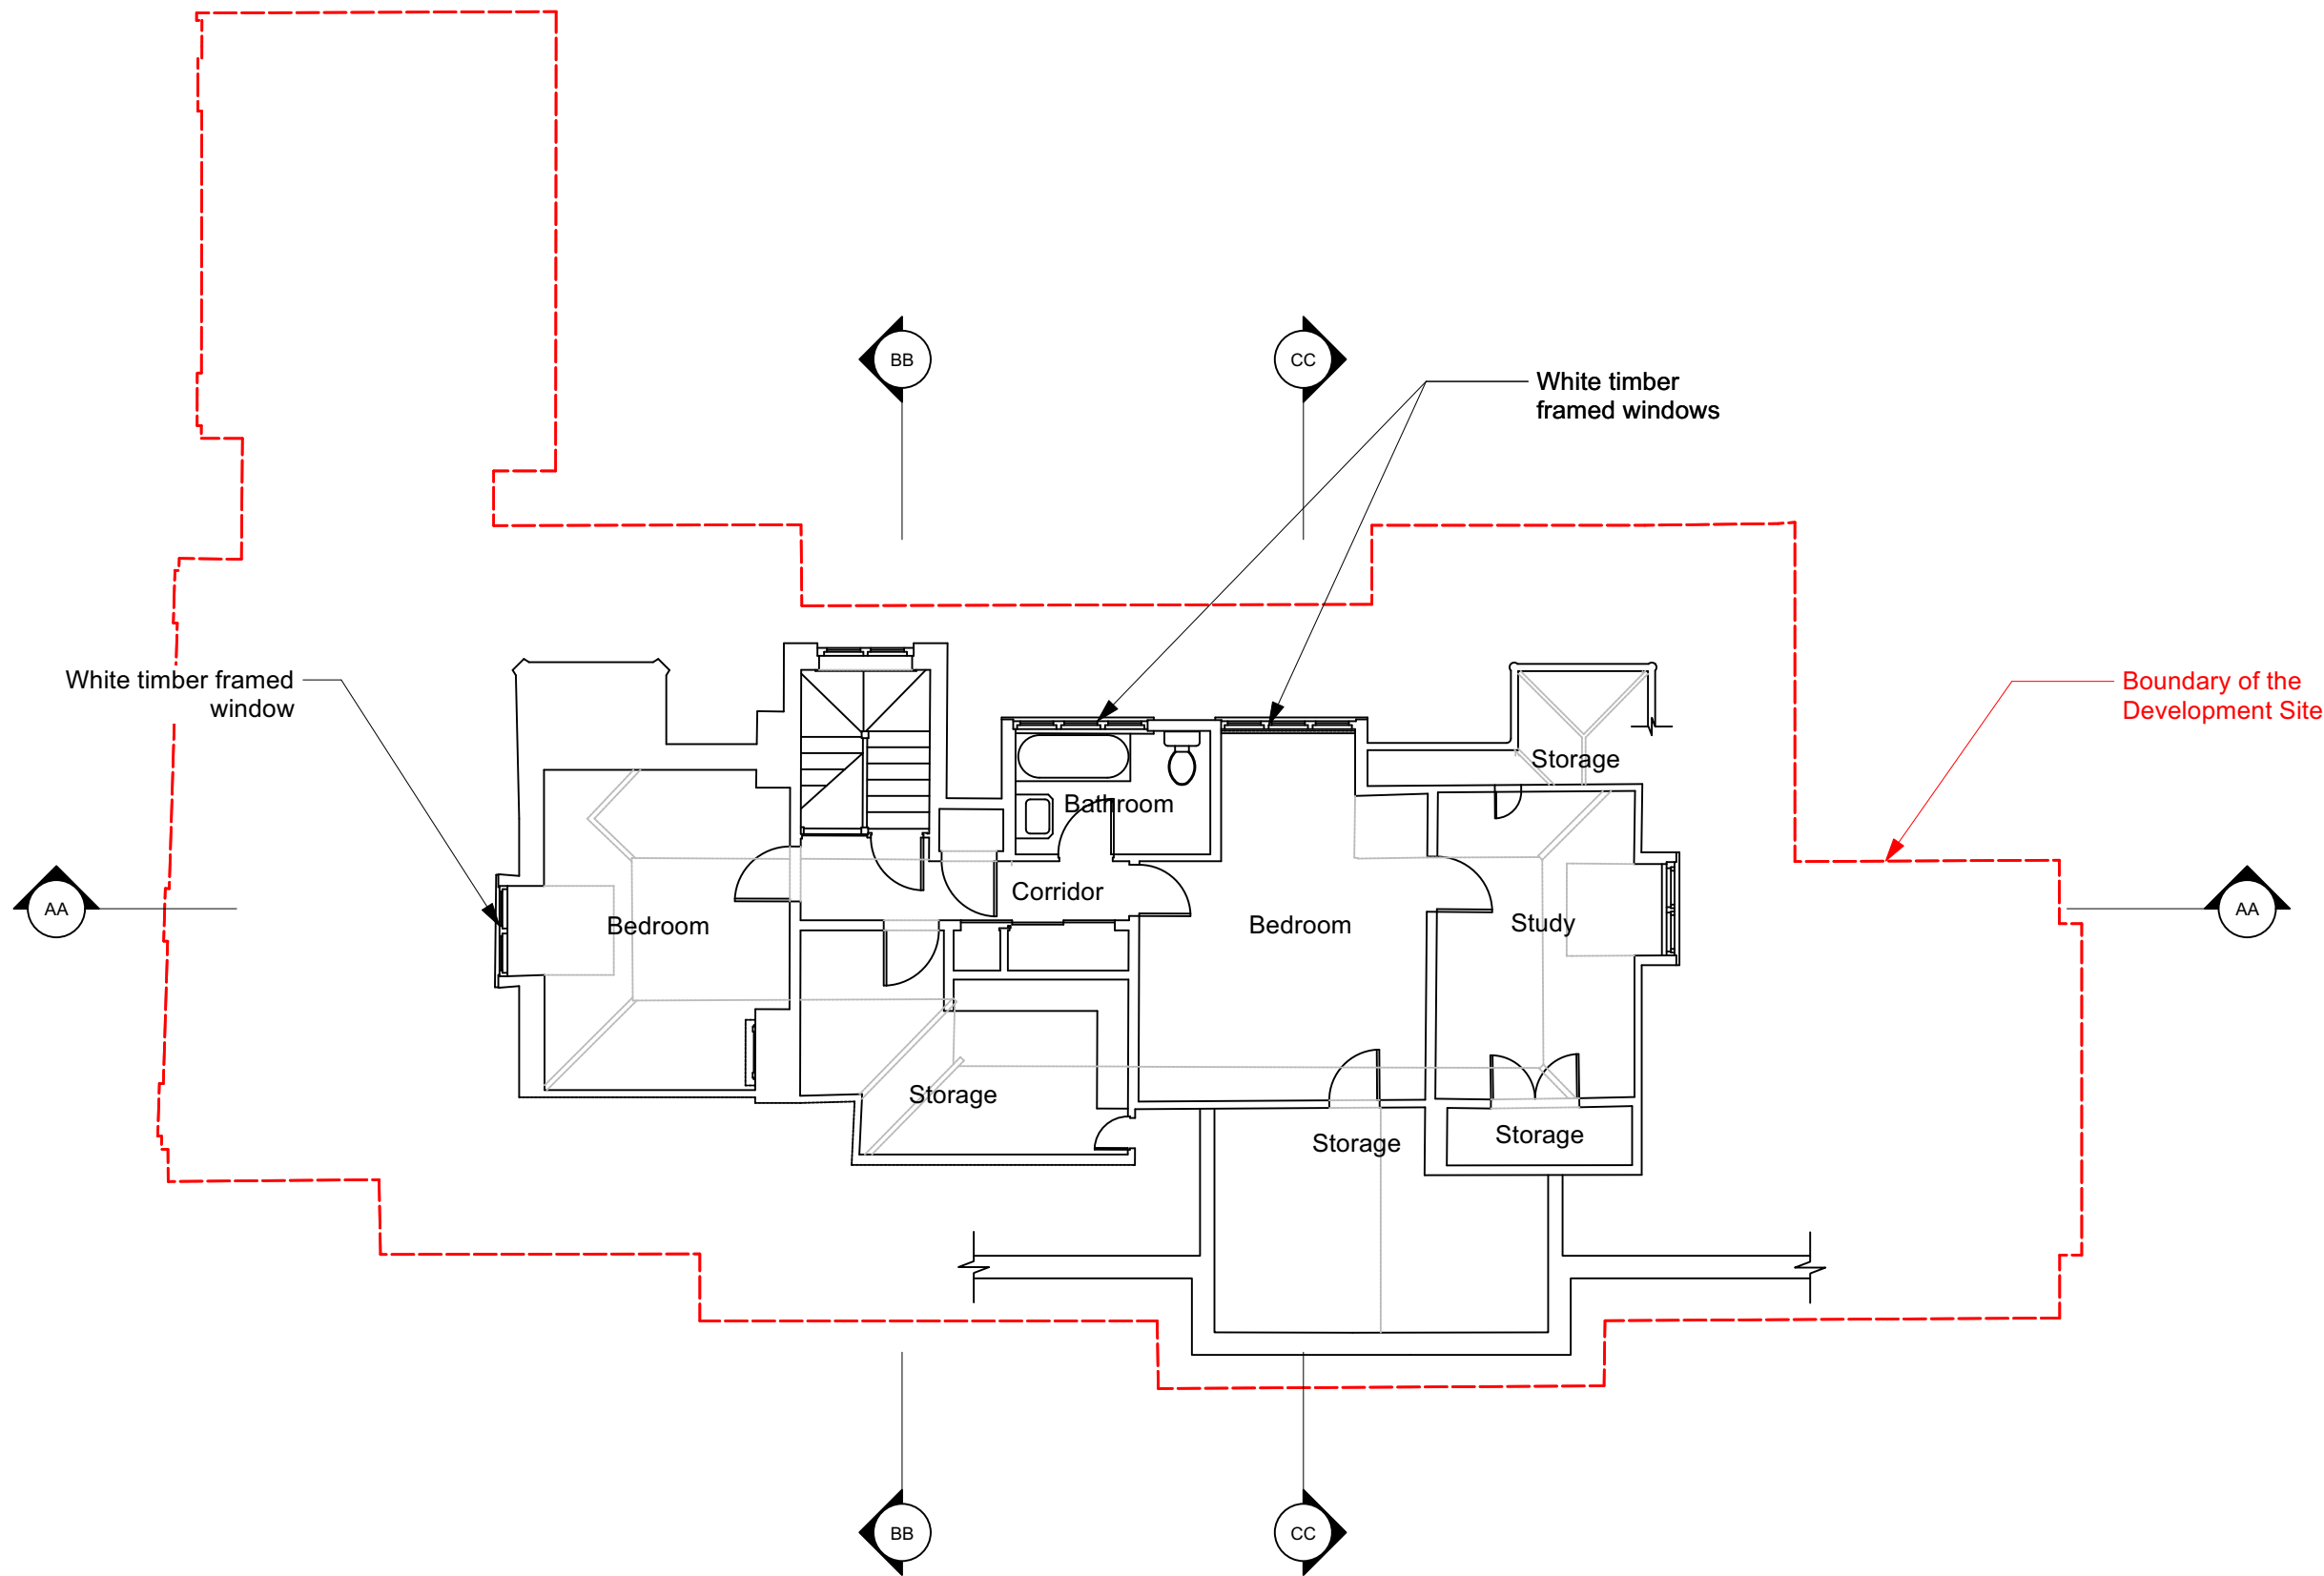

0 1 5 m